


Howe's First Addition

 $\equiv T_0 \equiv$

Unio polis. 2

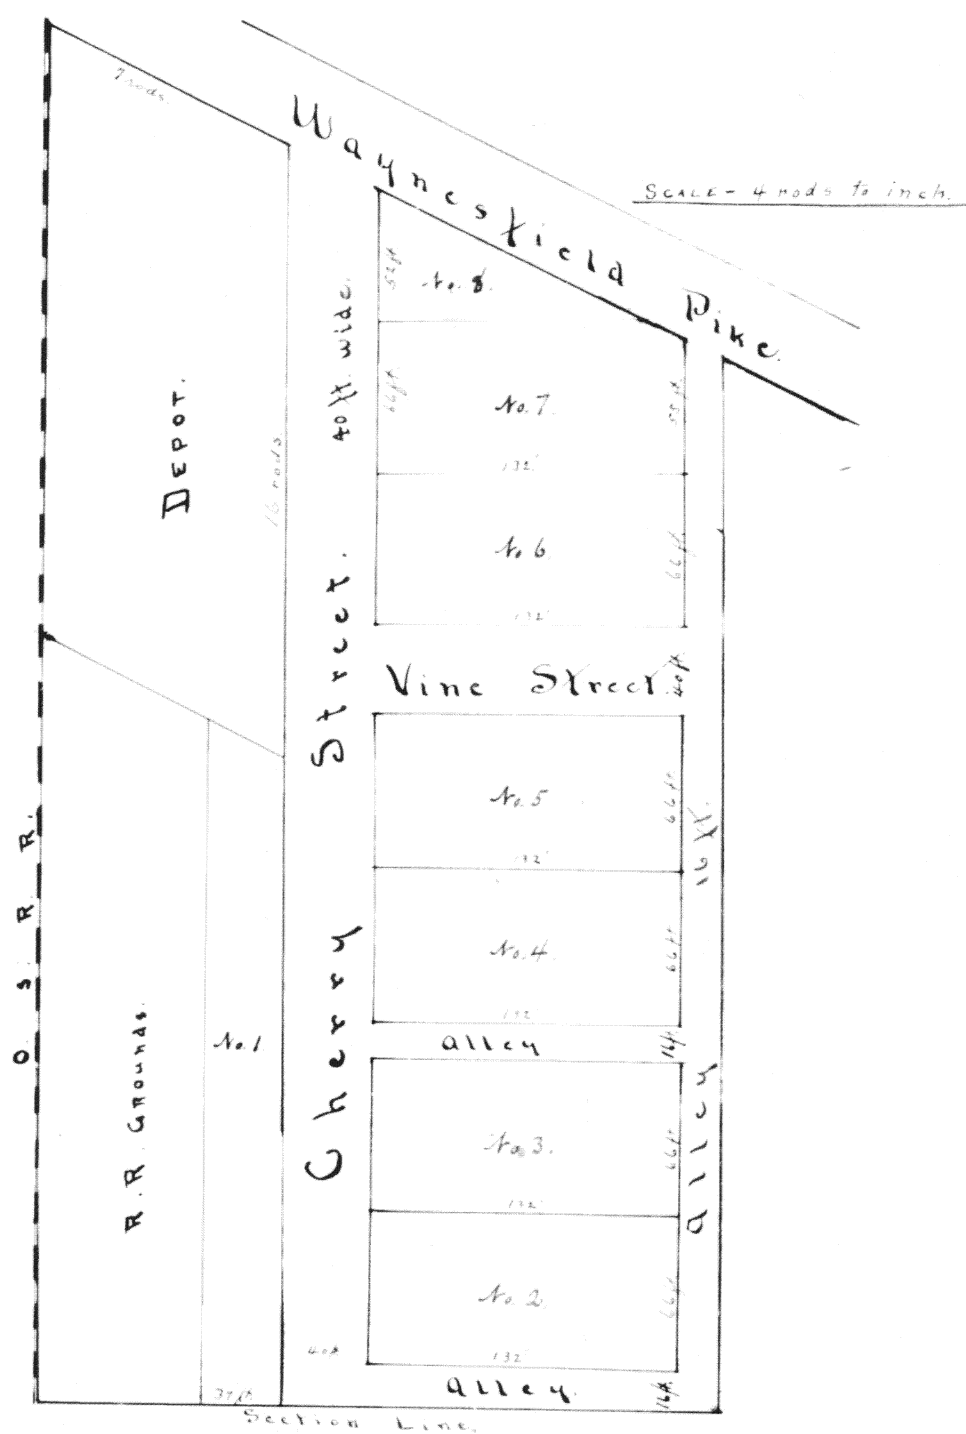

Know all men by these Presents: That I John W. Howe of Auglaize County, Ohio, do make public and adopt the annexed Plot of Sub-Division of Part of the S.W. quarter of the S.E. quarter of the S.W. quarter of Section Seventeen (17) T.5. S. R.7 E. to the Town of Unionopolis, Auglaize County, Ohio, of which I am Proprietor, and dedicate to the use of the public forever as highways the Streets and Alleys thereon indicated and named. Oct. 3rd 1894.

Signed in presence of

W.B. Anderson

Geo. W.C. Reed.

} John W. Howe.

The State of Ohio, Auglaize County ss.

Before me a Notary Public in and for said County personally appeared John W. Howe the Proprietor and Grantor in said Plot named, and duly acknowledged the execution hereof as his voluntary act and deed for the use and purpose therein named.

Witness my hand and official seal this 3rd day of October 1894.

(S.P.)

W.B. Anderson
Notary Public
Auglaize Co. Ohio

Filed Oct. 3rd 1894.
Recorded Oct 4. 1894.

Chas. H. Hanks
(Recorder)