


MAP OF
ARMSTRONG'S
SUB-DIVISION
OF THE
SOUTH PART OF OUT LOT No 16
ST. MARYS O.

SCALE: ONE INCH = 100 FEET

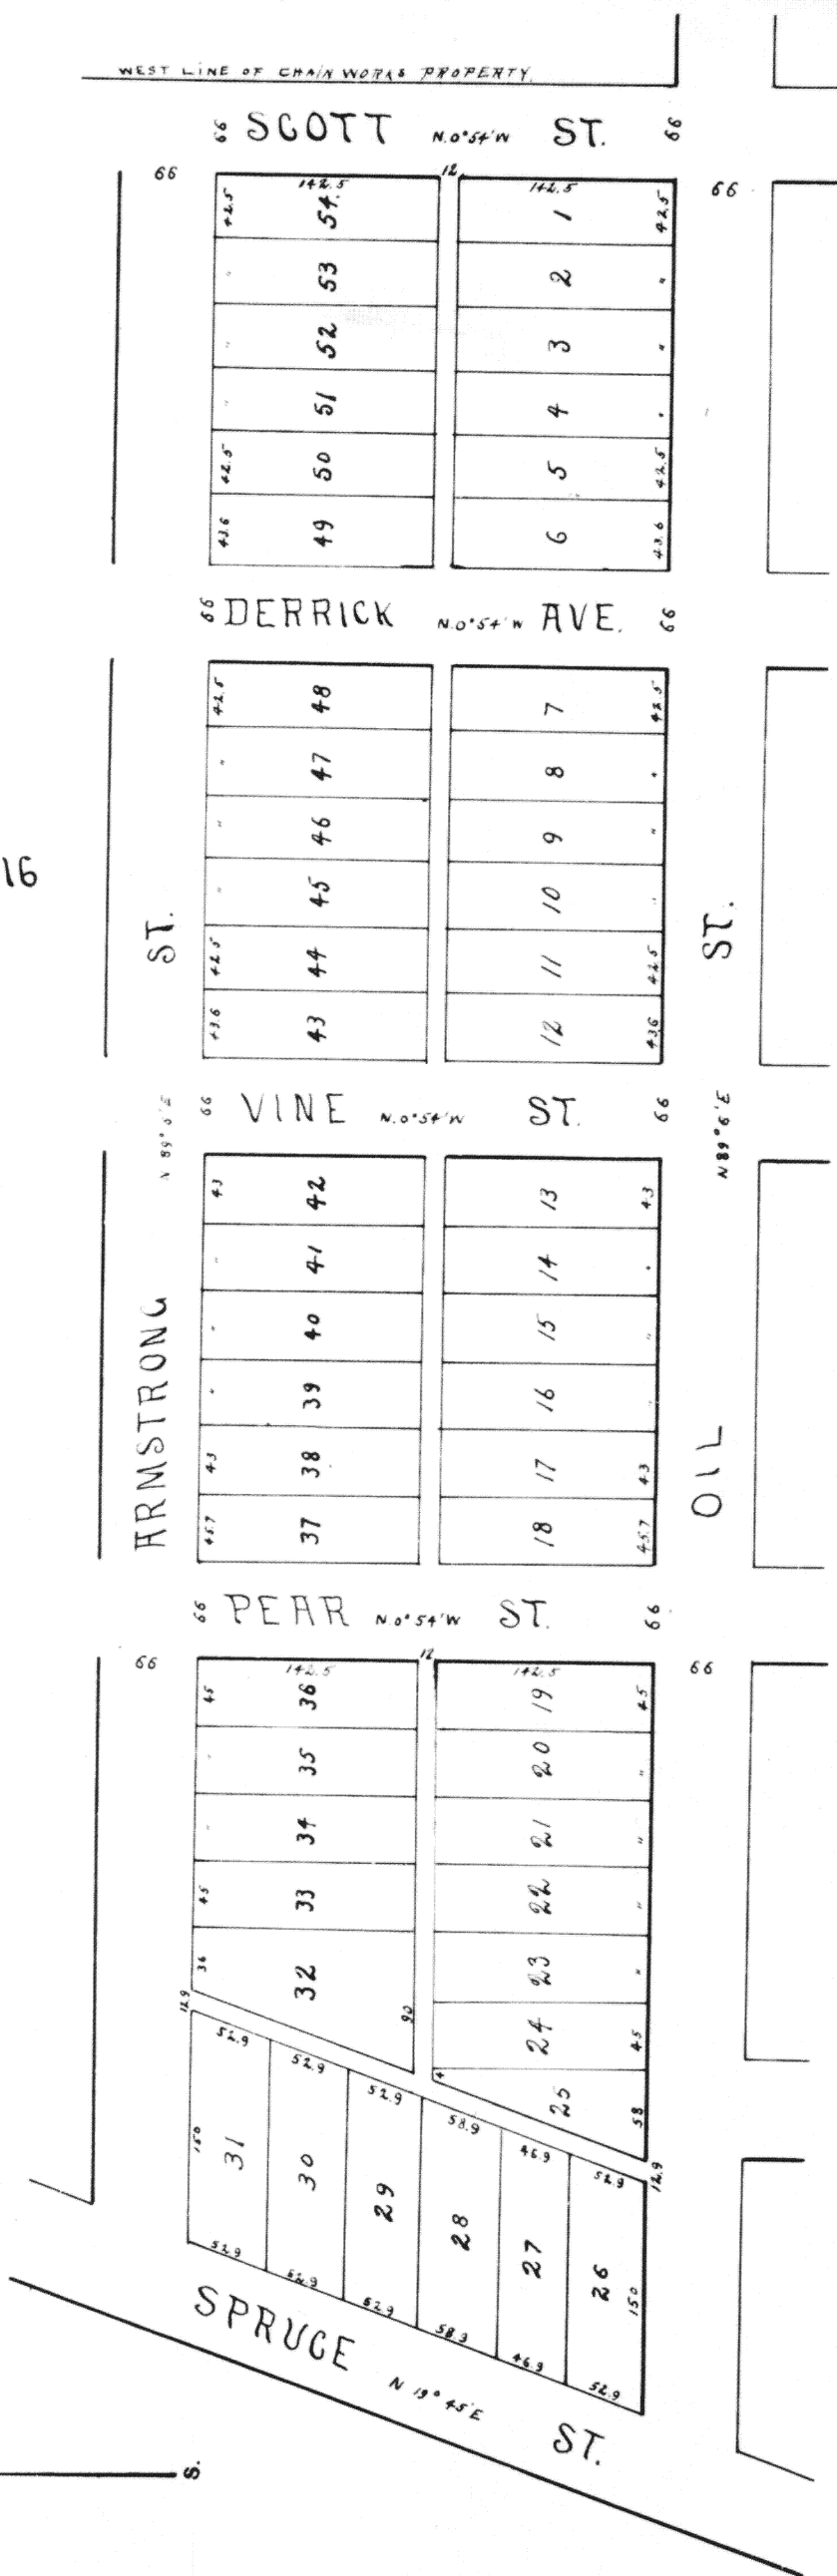

I hereby Certify that the above Map is a correct Map of Armstrongs Sub-Division of the South part of Out Lot 16, St. Marys, Auglaize County, Ohio, as platted by me for D. Armstrong Esq. April 1896.

Bearings are magnetic and distances are indicated in feet and tenths of a foot.

St. Marys, Ohio, April 27, 1896

E. M. Veenfliet, C.E.

State of Ohio, Auglaize County, ss.

We, the undersigned, hereby acknowledge the within Plat to be a correct Plat of D. Armstrongs Sub-Division of Out Lot number 16 and made according to our instruction and we hereby relinquish to the Village of St. Marys, Auglaize County, Ohio, our right and title to the Streets and Alleys as marked therein.

David Armstrong
Henrietta A. Armstrong

The State of Ohio, Auglaize County, ss.

On this 28th day of April 1896 personally appeared before me a Notary Public within and for said County, D. Armstrong who acknowledged the above Plat to be his voluntary act and deed for the uses and purposes expressed in said Plat and survey of said Addition to the Village of St. Marys, Auglaize County, Ohio. Witness my name and official seal.

(Notary Seal)

J. F. Stout,
Notary Public
Auglaize County, Ohio

Ordinance No. 163

To approve the Plat of D. Armstrongs Sub-Division of the South part of Out Lot 16, St. Marys.

Whereas D. Armstrong, proprietor has presented to the Village Council a property executed and duly acknowledged plat of certain lands within the Incorporated Village of St. Marys, O. with the request that the same be by the Village Council approved, and the said Council being satisfied that the same is in all respects in conformity with the laws regulating Streets, Alleys, corners and alleys, Lot numbers and executing, certifying and acknowledging, and that the Streets and alleys are duly dedicated to public use.

Therefore Be it Ordained by the Village Council of the Village of St. Marys, O. that said Plat of D. Armstrongs Sub-Division of the South part of Out Lot No. 16 be and the same is hereby by the Council approved and accepted. Done at the Council Chamber in the Village of St. Marys this 5th day of May 1896.

E. J. Hoffer
Clerk.

J. A. Hay
Mayor.

Filed May 14th 1896 }
Recorded May 16, 1896 }

Chas. Arch.
Recorder.