


Extension of East St. Marys.

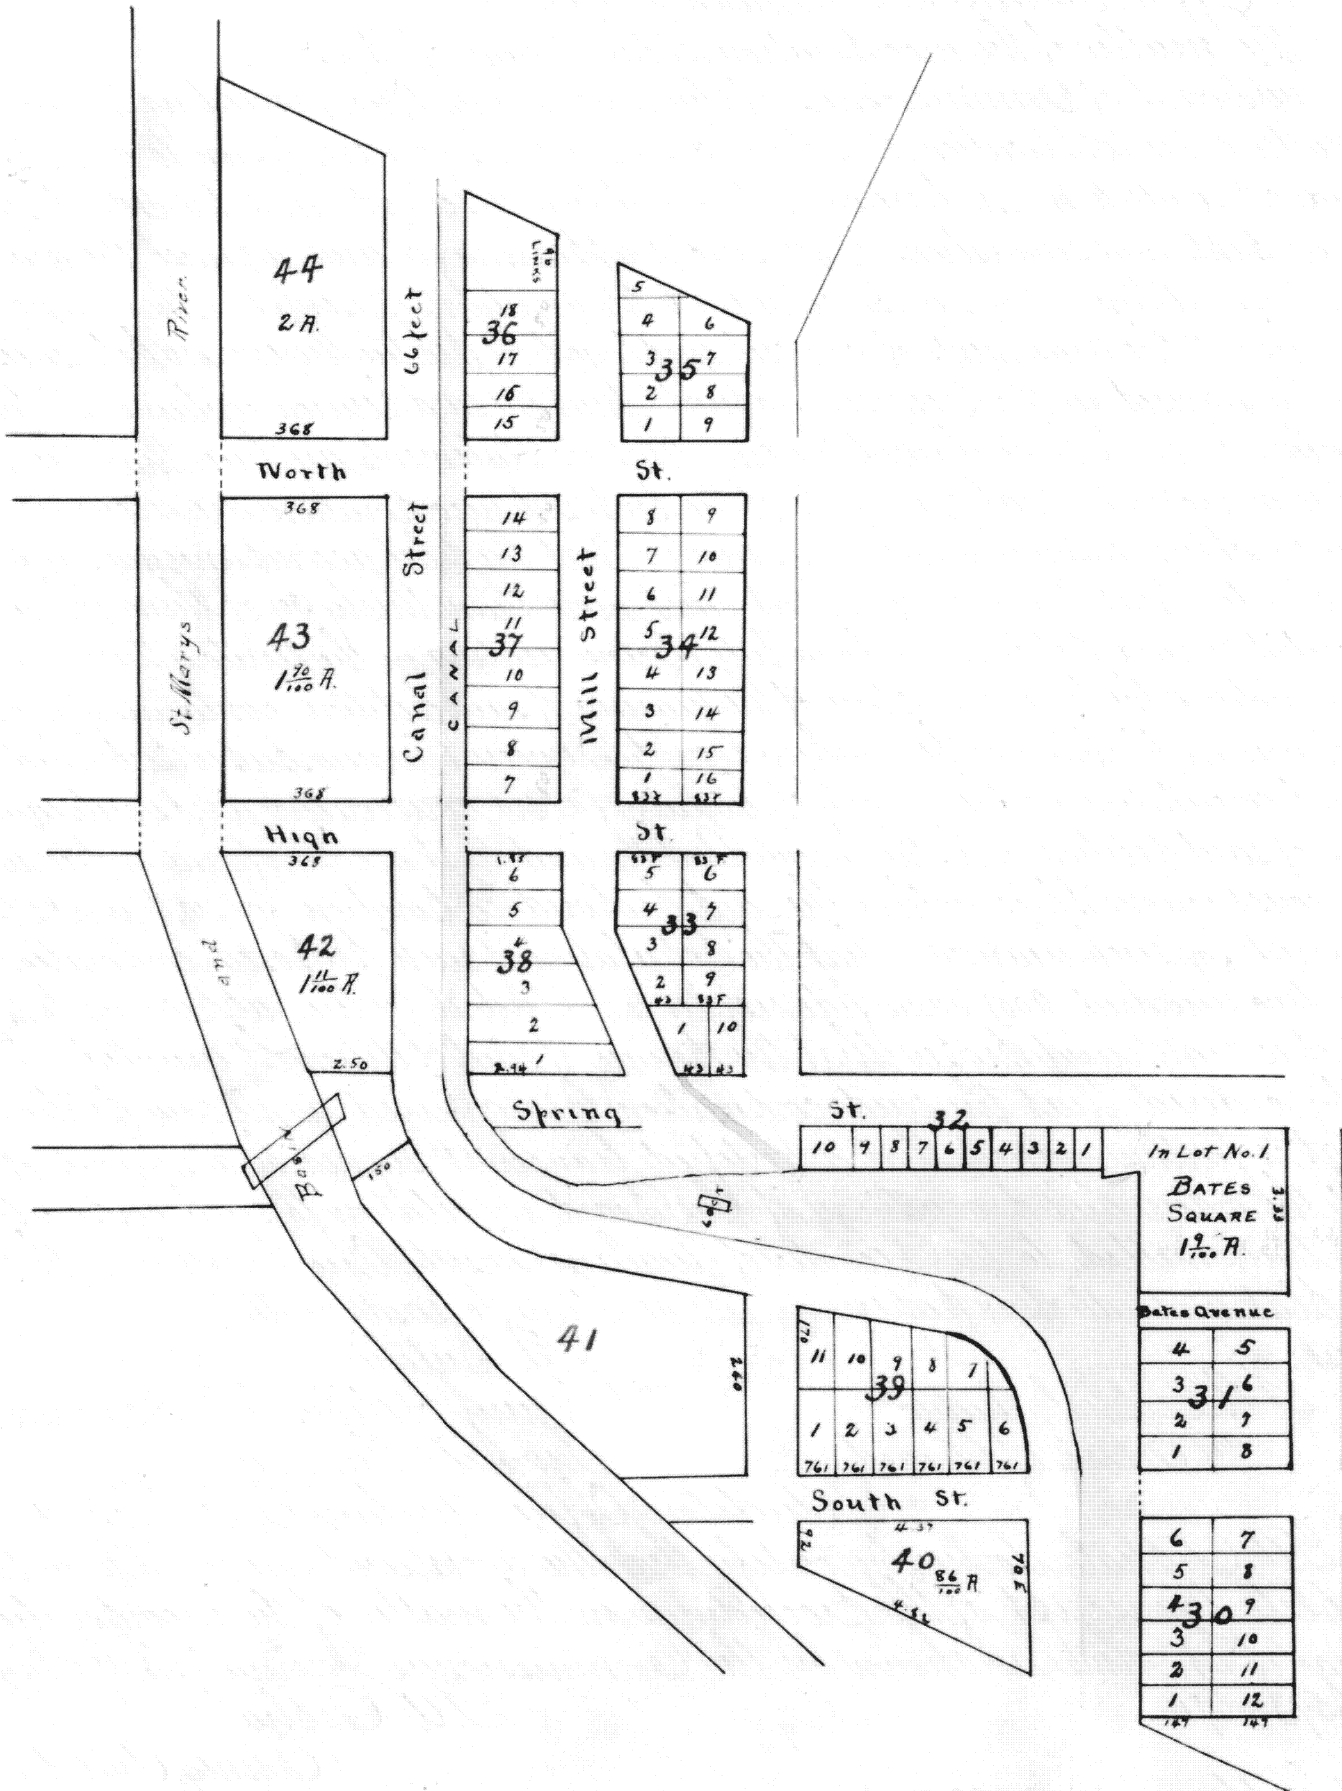

Description of East St. Marys, Extension of.

This survey is an extension of East St. Marys and corresponds in all respects with the former survey having the streets and blocks only continued with the same size and dimensions.

Block No. 31 is 64 links front by 147 deep.

Block No. 30 is 67 links front by 147 deep.

Block No. 32 is 36 feet front by 79 links deep, except lot 10 which is 66 feet front.

Block No. 33, 34 + 35 are 42 feet front and 83 feet deep, except fractional lots.

Block No. 36, 37 + 38 are all 50 feet front and 185 feet deep. In Block 38 lots 1, 2, 3, 4 extend from Mill street to canal.

Block No. 39 is 76 links front and 178 deep. Lots 7, 8, 9, 10 + 11 are fractional and the length of their lines are marked on the lots.

A stone is planted at the North West corner of Lot No. 10, Block No. 32. V. &°
Surveyed correctly to the best of my belief. Nov. 10. 1839

J. D. Houston.

Co. Surveyor.

I do hereby acknowledge this survey of the part of my land for record according to the statute provided for laying out town lots
Wm. L. Helfenstein.

State of Ohio, Mercer County ss.

Before John L. Houston Notary Public in and for said county personally came William L. Helfenstein proprietor of the above addition and acknowledged the same for record this 13th day of April 1840. Given under my hand and official seal this date above written.

(Notary Seal)

John L. Houston.

Entered for record April 13. 1840

Recorded May 13. 1840

J. M. Riley
Recorder

The State of Ohio, Mercer County ss.

I, Chas. J. Fox do hereby certify that the above and the attached plat of the extension of East St. Marys is a true and certified copy from the records in this office recorded in Deed record Vol. 1 at page 131 of Mercer County, Ohio.

(Recorder's Seal)

Chas. J. Fox
Recorder

Filed Oct. 16. 1901 at 4⁵⁰ P.M.

Recorded Oct. 17. 1901

R. T. Anderson
County Recorder