


Rauthland Addition to Mapakoneka, O.

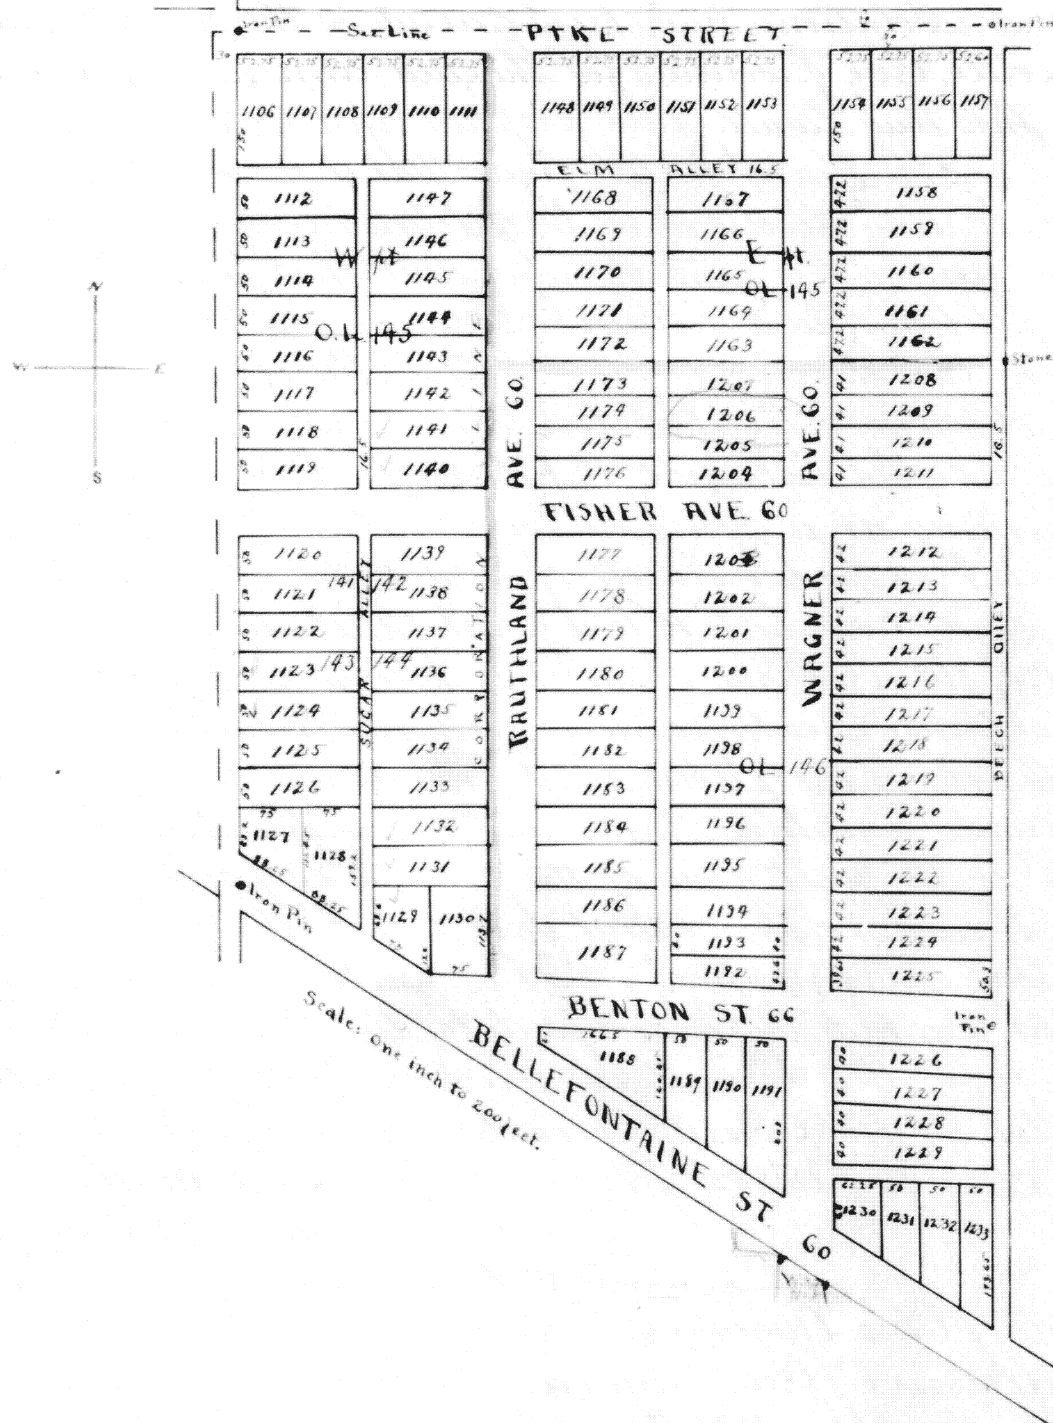

I hereby certify that the above plat represents correctly
 Rauthland Addition to Mapakoneka, Ohio, as laid out
 by me at the request of Lee Rauth proprietor of Out
 Lots No. 121, 122, 123, 124 and the west part of 125;
 Henry P. Rauth proprietor of the east part of 125, and
 Mary Wagner proprietors of Out Lot No. 126 all
 lying in the North part of the west half of the
 North west quarter of Section 33, town five south
 range six east.

May 5th 1901

Daniel Craig
 Surveyor

Dedication:

The undersigned proprietors of lands shown in the annexed plat do hereby certify that said plat is a correct representation of the allotment of ground by them made in Out Lots 141, 142, 143, 144, 145 and 146, all as described in the certificate of the Surveyor hereon, and that the streets and alleys shown in said plat are hereby dedicated to the public use forever.

In witness whereof we have hereunto set our hands this May 7, 1902.

Mary Wagner
Henry Pauth.
Leo Pauth.

The State of Ohio, Shelby County ss.

Be it known that on this 20th day of May 1902 before me the undersigned a Notary Public in and for said county, personally came Henry Pauth and Mary Wagner two of the above named proprietors and acknowledged the execution of the foregoing plat and the dedication thereof as their voluntary act and deed for the uses and purposes therein set forth.

Witness my hand and notarial seal the day above written.

(N.P.
Seal.)

Andrew J. Hess.
Notary Public

State of Ohio, County of Auglaize ss.

Be it remembered that on the 31st day of May in the year of our Lord one thousand nine hundred and two, before me the subscriber a Notary Public in and for said county personally came Leo Pauth one of the proprietors and dedicators of the foregoing plat and acknowledged the signing thereof to be his voluntary act and deed for the uses and purposes therein mentioned. Witness my hand and official seal, day and year aforesaid.

(N.P.
Seal.)

Vernon S. Arnold
Notary Public

Wapakoneta, O. May 14, 1902

This day the council of the Village of Wapakoneta, O. in regular session, by Ordinance No. 601, duly passed, accepted and approved all that part of this plat within the corporate limits.

Chas. E. Fisher
Village Clerk.

Filed May 31, 1902 at 4 AM.

Recorded June 18, 1902

A. B. Anderson.
Recorder.