


54

12364

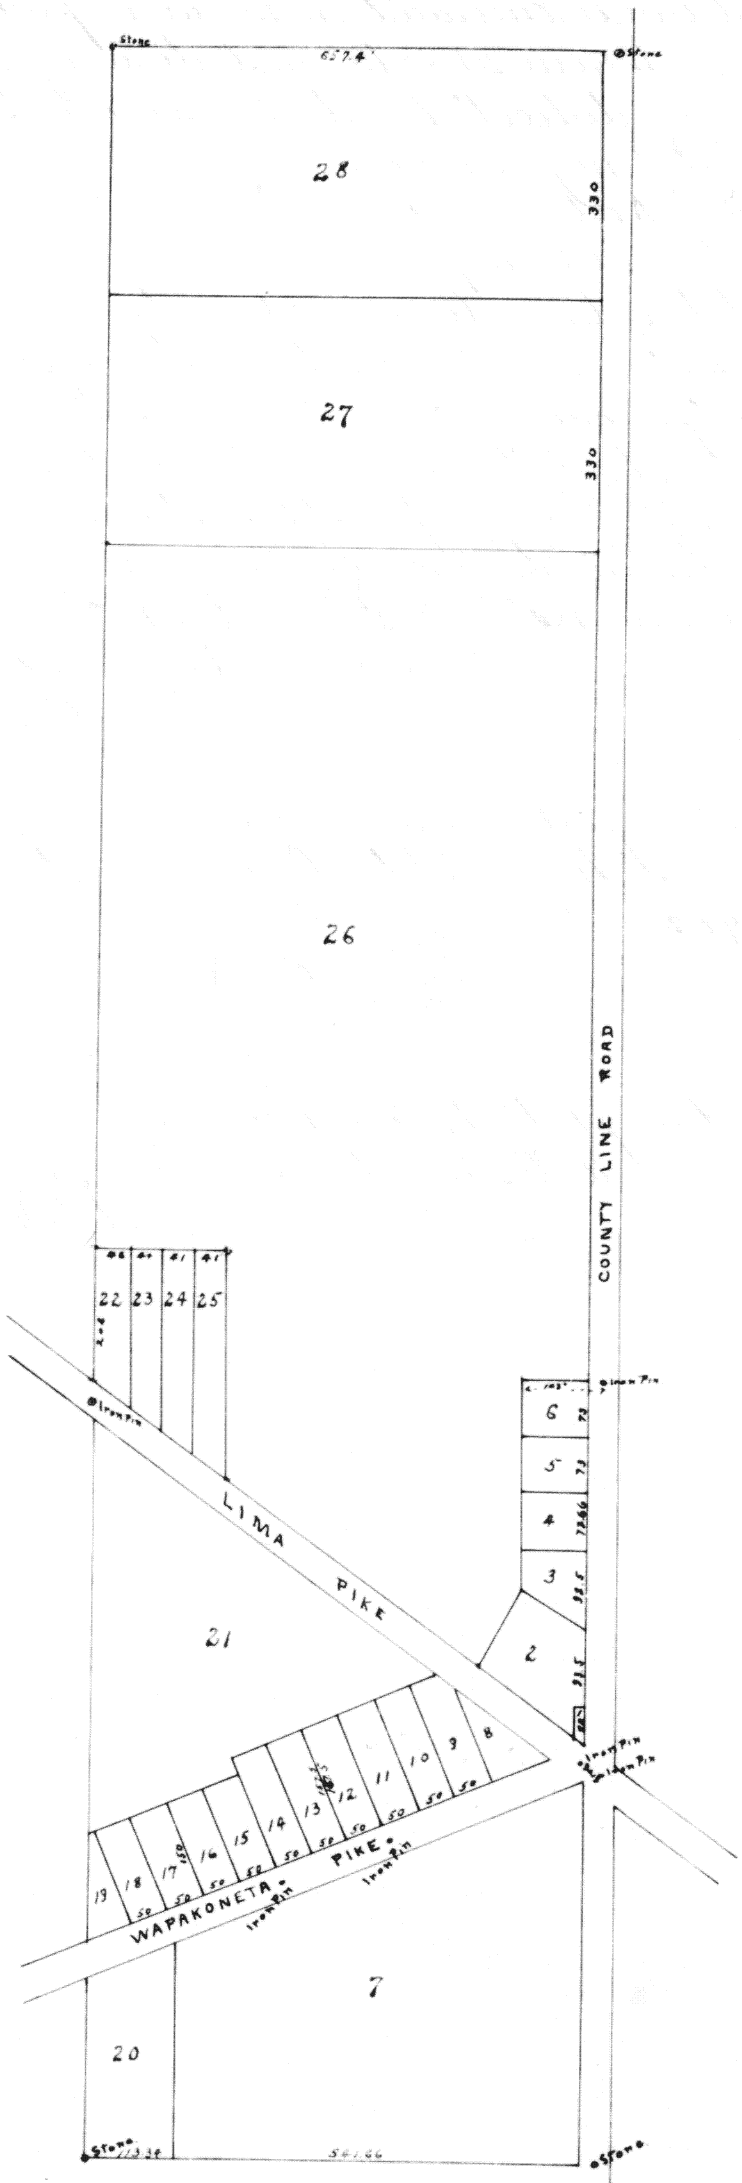

Subdivision of the east half of the east half of the South east quarter of Section 13, town 5 south, range 8 east, as surveyed by me April 14, 1907, at the instance of the Auditor of Auglaize Co. under Section 2791 Revised Statute.

Samuel Craig, Surveyor
Auglaize County, Ohio.

No	Name of Owner.
1	Dolph. J. H.
2	Underwood. R. E.
3	Same.
4	Neal Lester M.
5	Bowdle. Wm. F.
6	Bowdle Amy J.
7	Jones. Lizzie
8	Hayth John
9	Same
10	Same
11	Same
12	Bowdle Wm. F.
13	Same
14	Same
15	Warkley Eva A.
16	Same
17	Same
18	Same
19	Same
20	Gossard A. D.
21	Warkley Eva A.
22	Hundershot Emma
23	Hundershot, Edward
24	Ellison S. M.
25	Bowdle Wm. F.
26	Ohler Marion
27	Ohler, Wm. & May
28	Ohler Wm. Jr.

Filed Nov. 7, 1907 at 3 PM.
Recorded Nov. 11, 1907

R. B. Anderson
Recorder.