


Plat of M. Brown's Addition to Wapakoneta.

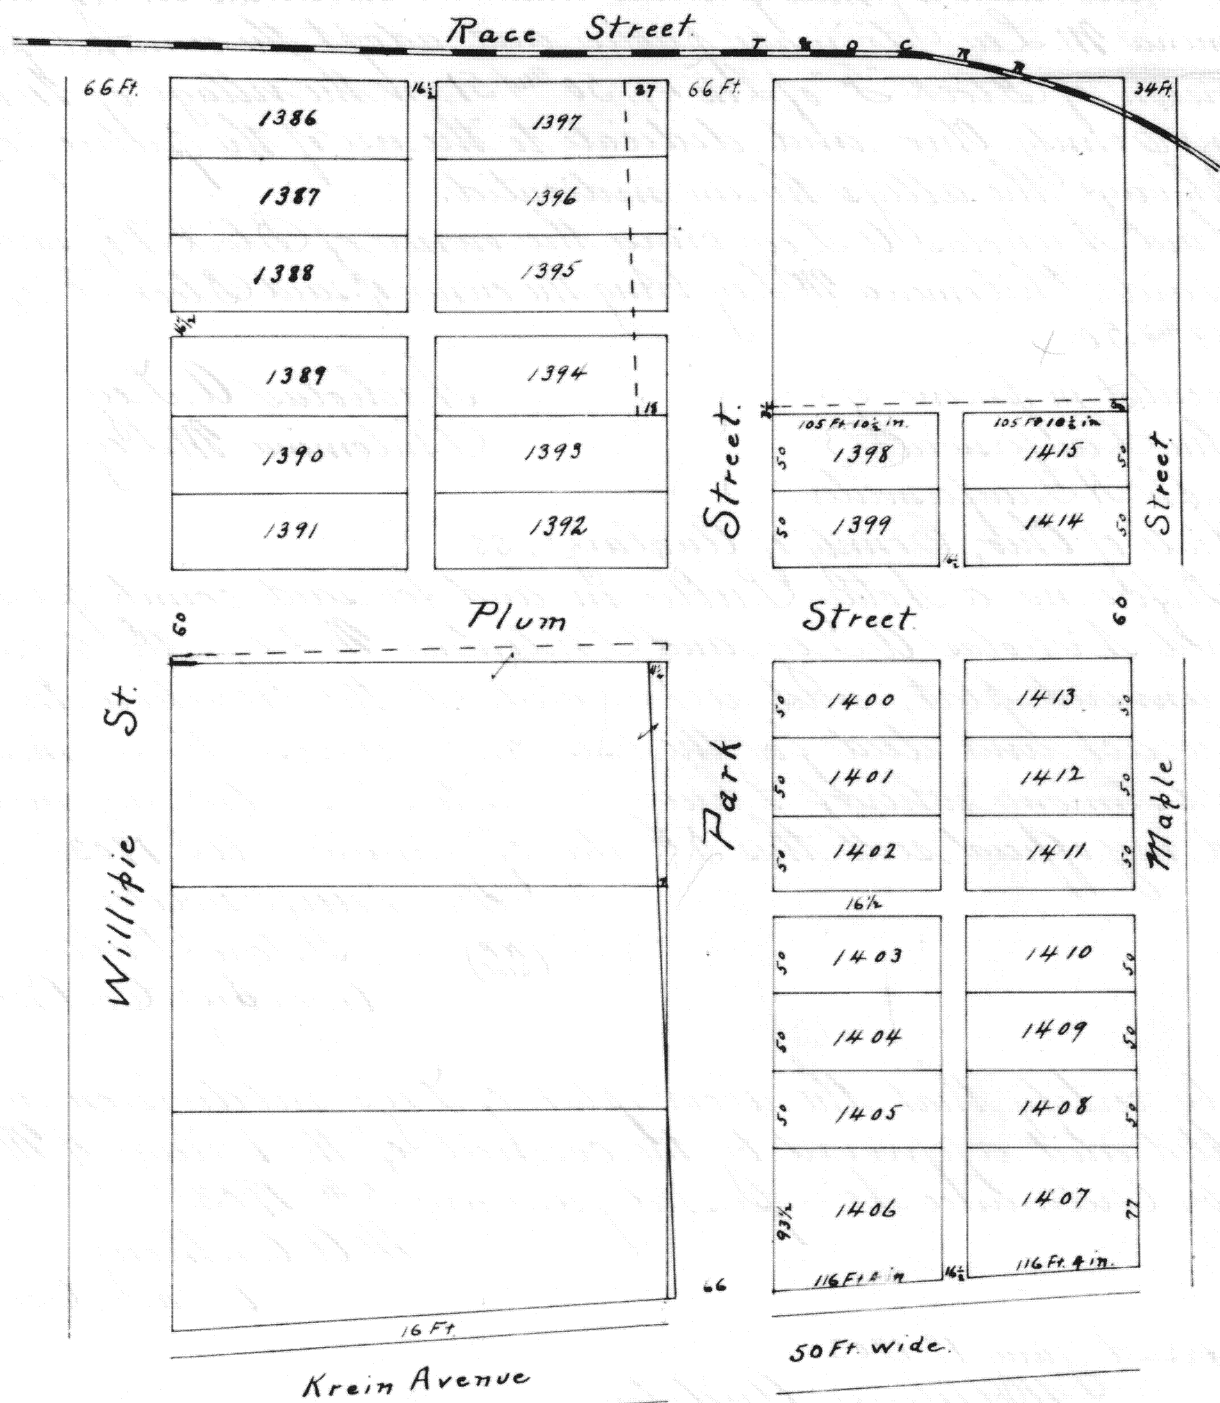

I hereby certify that the above plat in colors correctly represents the subdivision of the south part of Fraction 11 Section 32, and Lots 8, 9, 10 & 11 of Miller's subdivision of Out Lot 49, Town 5 south, Range 6 east. All lots on said plat are 50 feet by 150 feet, except fractional lots Nos. 1398, 1399, 1400, 1401, 1402, 1403, 1404, 1405, 1406, 1407, 1408, 1409, 1410, 1411, 1412, 1413, 1414, and 1415 the dimensions of which appear on the plat. I further certify that the correct width of all streets and alleys are shown on the above plat.

C. H. Williamson,
Civil Engineer.

Know all men by these presents, that we, the undersigned, owners of the lots and lands embraced in the above plat and Addition to the Village of Wapakoneta, Ohio, do hereby make public, adopt and ratify the above survey and subdivision of the south part of Fraction 11, north part of Fraction 10, Section 32, and Lots 8, 9, 10 and 11 of Miller Subdivision of Out Lot 49, Town five south, range six east, Auglaize County, Ohio, and we do hereby dedicate to the public use forever as public highways the streets and alleys as therein plotted and named.

Witness: Roy E. Layton.

Michael Brown.
Christian Schnell
Margaret ^{his} ~~mark~~ Hoffman.

The State of Ohio, County of Auglaize, ss.

Be it remembered that on the 5th day of March, 1903 before me the undersigned a Notary Public in and for said county, personally appeared Michael Brown, Christian Schnell and Margaret Hoffman, the proprietors and owners of the lots and lands embraced in the above plat, and duly acknowledged the dedication of the streets and alleys therein indicated to the use of the public forever and the execution thereof as their free and voluntary act and deed for the uses and purposes as above set forth.

In testimony whereof I have hereunto set my hand and affixed my official seal on the day and year aforesaid.

(N.P.)
(Seal)

Roy E. Layton
Notary Public, Auglaize County, Ohio.

I hereby certify that the above plat of the M. Brown Addition was accepted and approved by the Council of the Village of Wapakoneta, Ohio, on the 4th day of March, 1903.

Chas. E. Fisher
Village Clerk.

Filed March 6th 1903 at 4 PM }
Recorded March 13, 1903 }

R. B. Anderson
Recorder.