


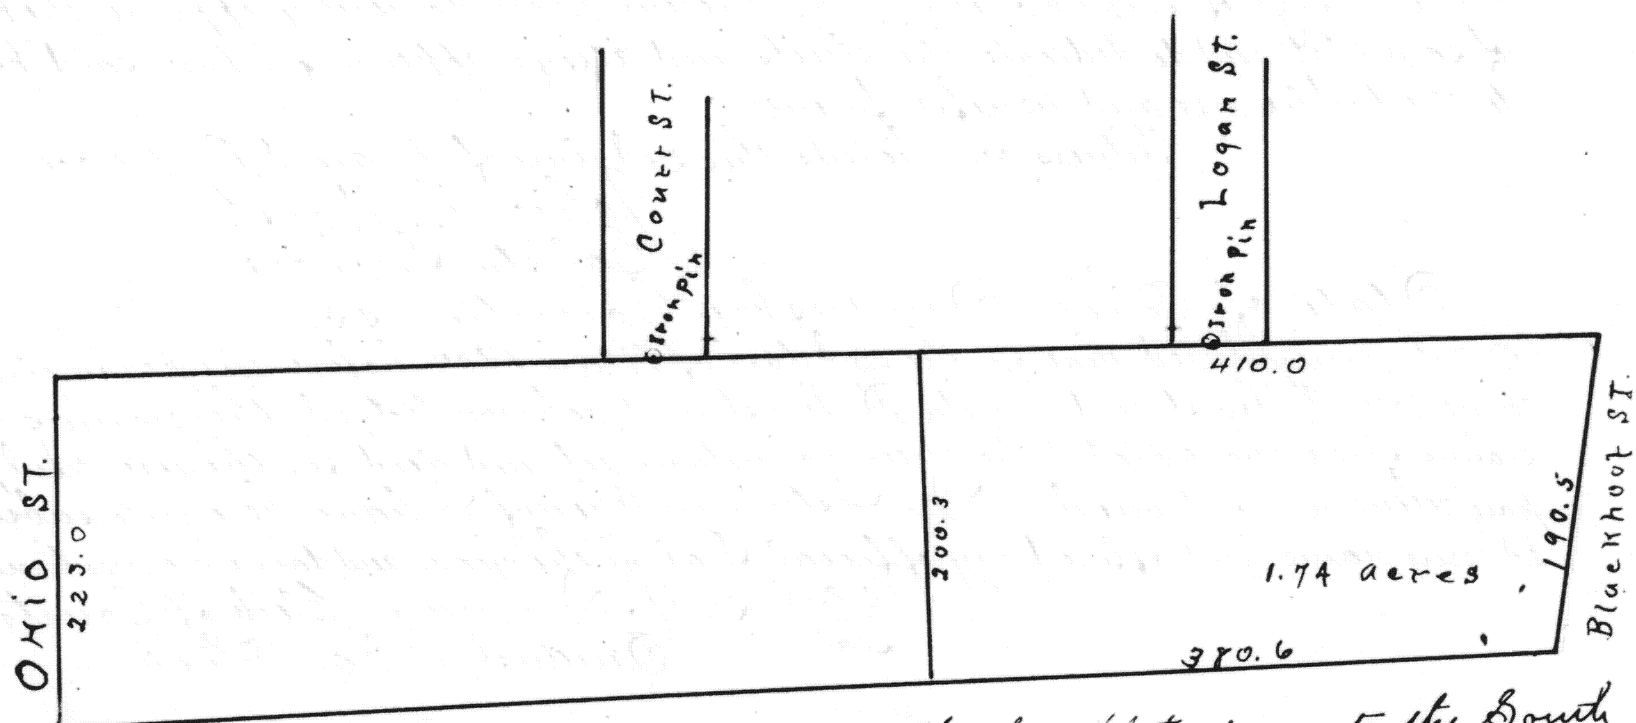

Wapakoneta Ohio, July 19, 1907. The above plat represents the South part of lot Six (6) Holbrook's Subdivision of the South west quarter of Section 32 town 5 South, Range Six (6) East which lies west of the Regan Road (See Plat Book No. 1 page 204 + 205; and is made to correct that part of plat of Haskins and others Sub. Division in Wapakoneta, Ohio, which is recorded on page 51 Vol. 2 Plat. Record Auglaize County Ohio, which lies south of the lots mentioned in said plat wherein the frontage on Blackfoot Street south of said lots is mentioned as 131.5 feet when it should be 190.5 feet which last number is the correct frontage

C. W. Williamson
Surveyor

Filed July 24" 1907 at 10:26 am
Recorded July 25" 1907

J. H. Beale Recorder
By Chas W. Nichols Deputy