


GERMAN REFORMED SUB-DIVISION
OF
OUTLOT 26, NEW KNOXVILLE, O.

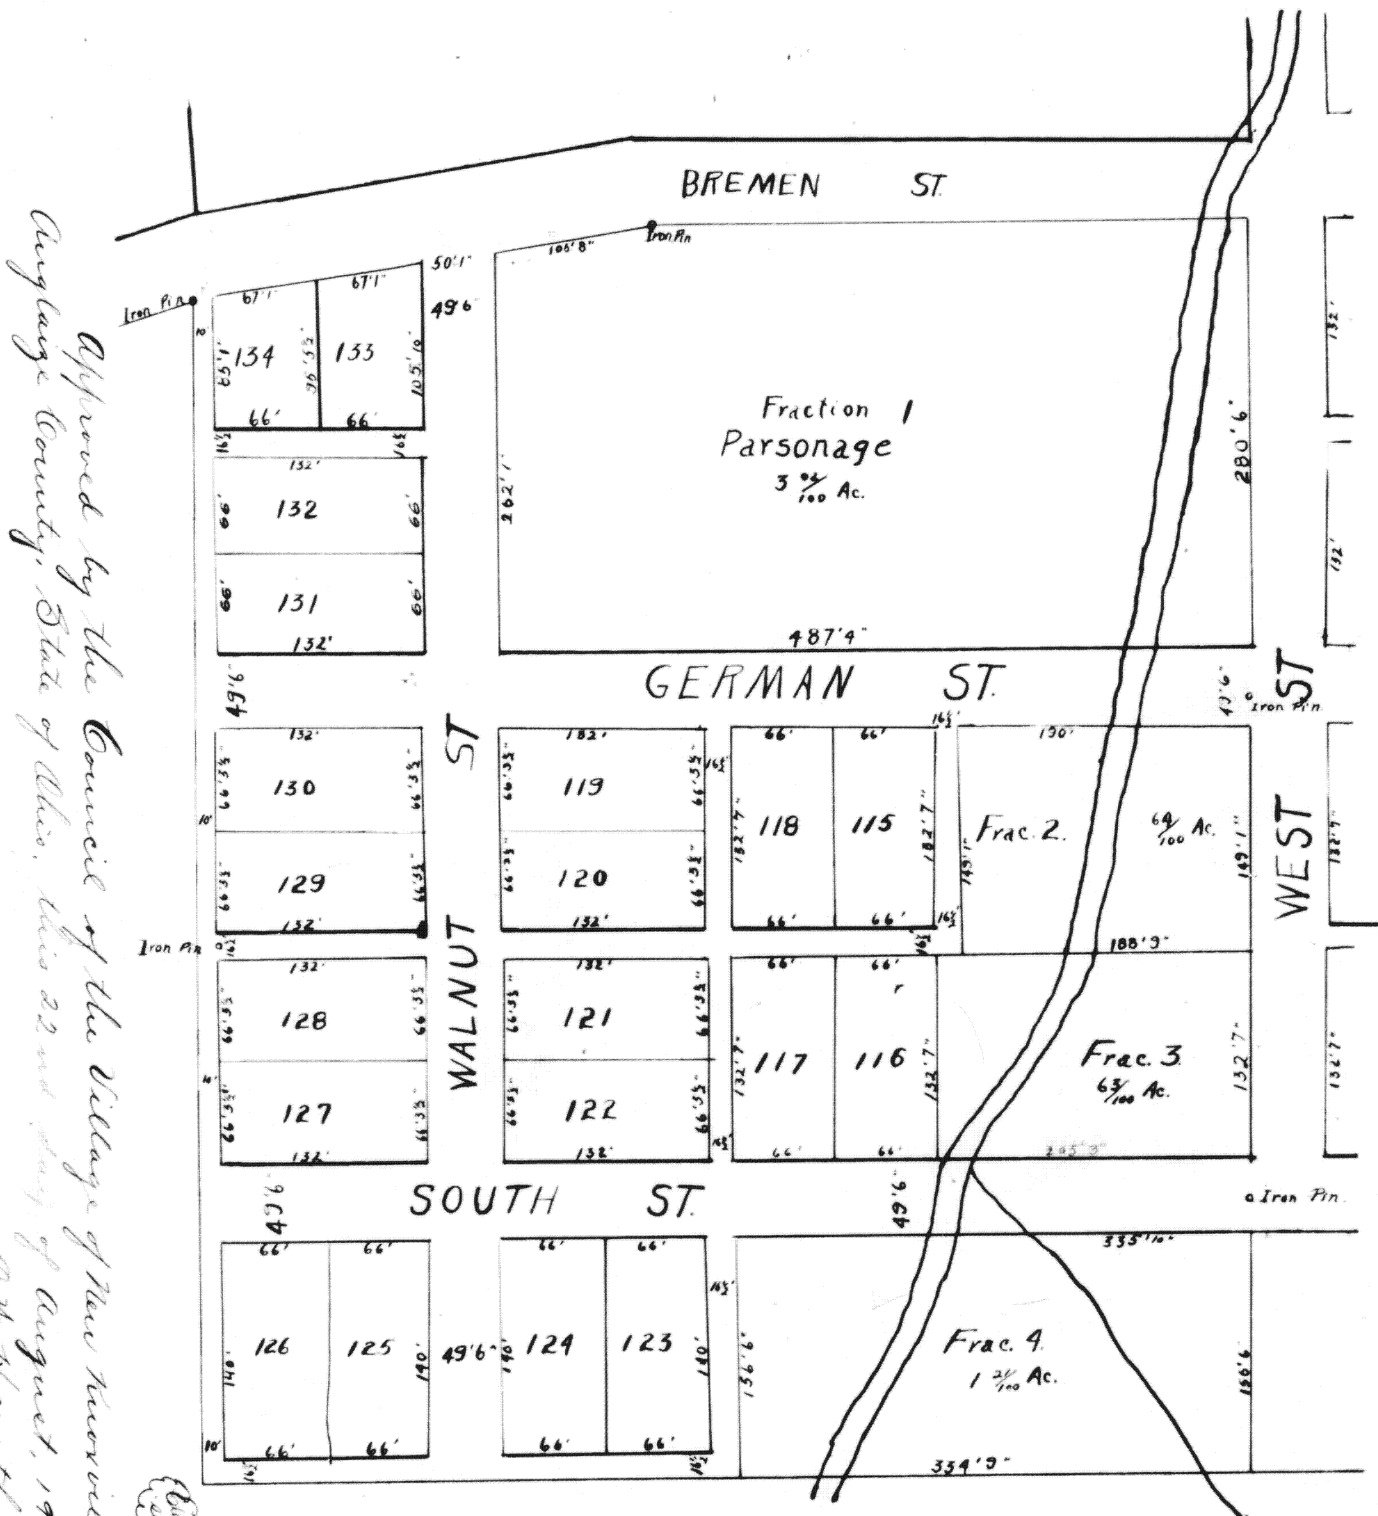

I hereby certify that the above represents correctly "German Reformed Sub-Division of Outlot 26, New Knoxville, Ohio, as laid out by me, on the ground, at the request of the trustees of the "German Reform Church."
Aug. 10" 1910

J. H. Meyer Civil Eng.

Signed and acknowledged in presence of
H. C. Schroer.
H. B. Schroer

Trustees of 1st German Evangelical
Reformed Congregation.
H. W. Eschmeyer
Adam Holl
Geo. Hoelscher

State of Ohio County of Auglaize. S.S.

Be it Remembered, That on the nineteenth day of August in the year of our Lord one thousand ~~nine~~ hundred and ten, before me the Subscriber A. N. Stienecker, a Notary Public in and for said County, personally came Herman W. Eschmeyer Adam Holl and George Noelcher trustees of The First German Evangelical Reformed Congregation of New Knoxville, Ohio, and acknowledged the signing of the above plat to be by authority of, and with the consent of the aforesaid congregation for the uses and purposes therein mentioned.

In Testimony Whereof, I have hereunto subscribed my name, and affixed my official seal on the day and year aforesaid.



A. N. Stienecker,

Notary Public.

Filed August 29th 1910 at 2:42 P.M.

Recorded August 30th 1910.

E. N. Beale, Recorder.

By Elva M. Beale Deputy.

Recorders Fee

\$6.00