


PLAT

Of the subdivision of outlots NOS. 92 and 93 of the John H Fisher heirs estate as surveyed and platted March 7th. 1866, the same being a part of the east half of the Northeast quarter of Section No. 32, Town five (5), South Range six (6) East Auglaize County, Ohio.

Scale. - One inch = 100 Ft.

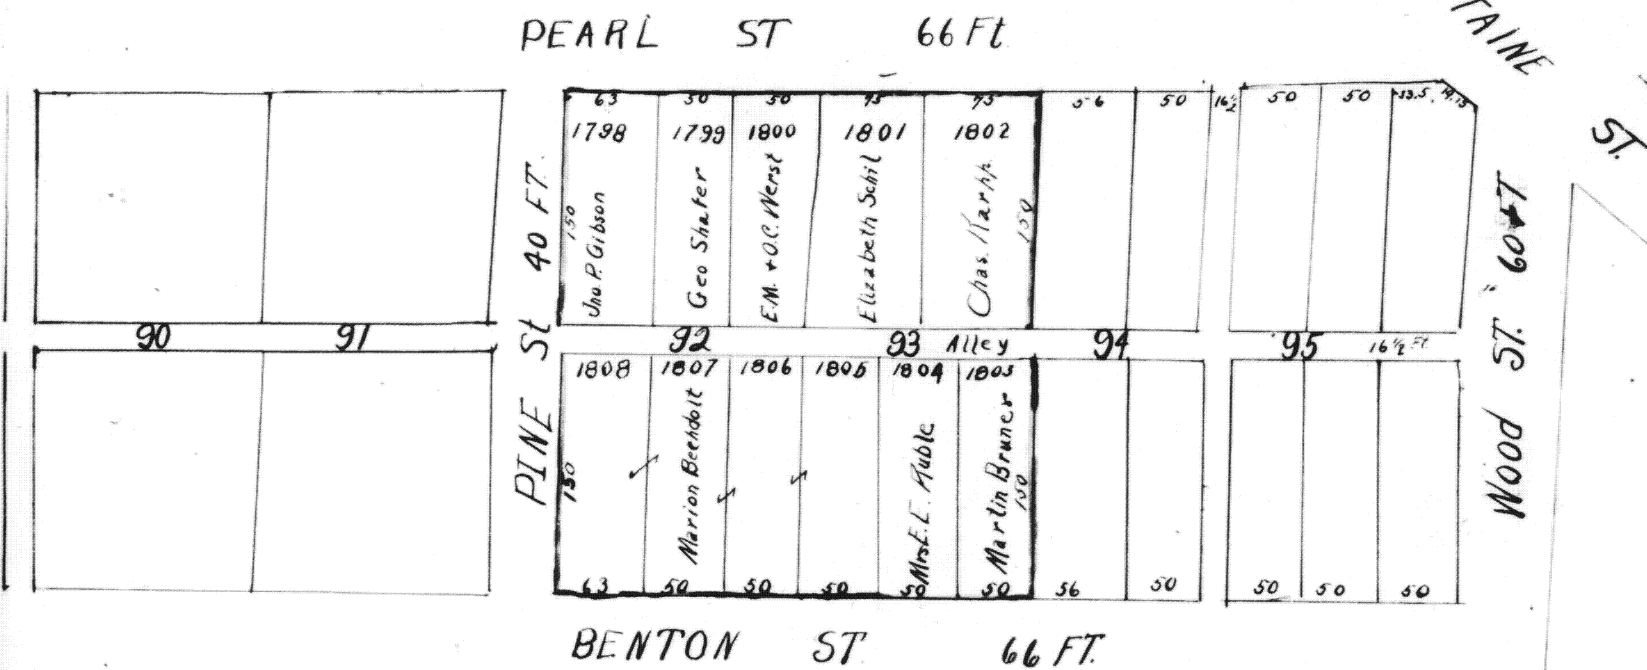

I hereby certify that the above plat of the subdivision of out-lots numbered 92 and 93 in the village of Napoleon, Auglaize County, Ohio, is in accordance with the work done on the ground by me at the request of the proprietors this 10th day of June, 1910.

C. H. Williamson
Surveyor.

Know all men by these Presents: That we
 Chas Karpp, Elizabeth Schel, Miss E. M. Werst, Miss C. C. Werst,
 George Shafer, Jno P Gibson, Francis Marion Bechdolt, Mrs.
 Estella E. Ruble and Martin R. Brunner, owners of the Lots embraced
 in the above plat and subdivision of outlots numbered 92nd 93
 in the village of Wapakoneta Ohio as therein given, and do hereby
 approve the plan of said plat, and do dedicate the streets and alleys
 not heretofore dedicated to the public use. Witness our hands
 this 27th day of June 1910.

executed in presence of
 John A. Werst.
 Eldon Kittinging

Charles Karpp
 Mrs Lizzie Schell
 Emelia M. Werst, Olena C. Werst
 Francis M. Bechdolt
 Estella Ruble.
 John P. Gibson
 Geo. F. Shafer.
 Martin R. Brunner.

The State of Ohio, Auglaize County, Ohio SS.
 Before me a Notary Public, in and for said County, personally
 came the above named grantors and acknowledged the signing
 of the foregoing instrument to be their voluntary act and
 deed for the uses and purposes therein mentioned. In testimony
 Whereof I have hereunto subscribed my name and affixed
 my notarial seal this 27th day of June 1910.

C. A. Stuever, Notary Public.
 Auglaize County, Ohio.

I do hereby certify that the
 above Plat of ground was
 accepted by Ordinance # 855
 by the Council Nov 16/1910.

Edw. A. Klippel Clerk

Filed Nov 18th 1910 at 1:45 P.M.

Recorded Nov 19th 1910.

B. H. Beale Recorder
 By Elna M. Beale Deputy