


ARDMORE ADDITION

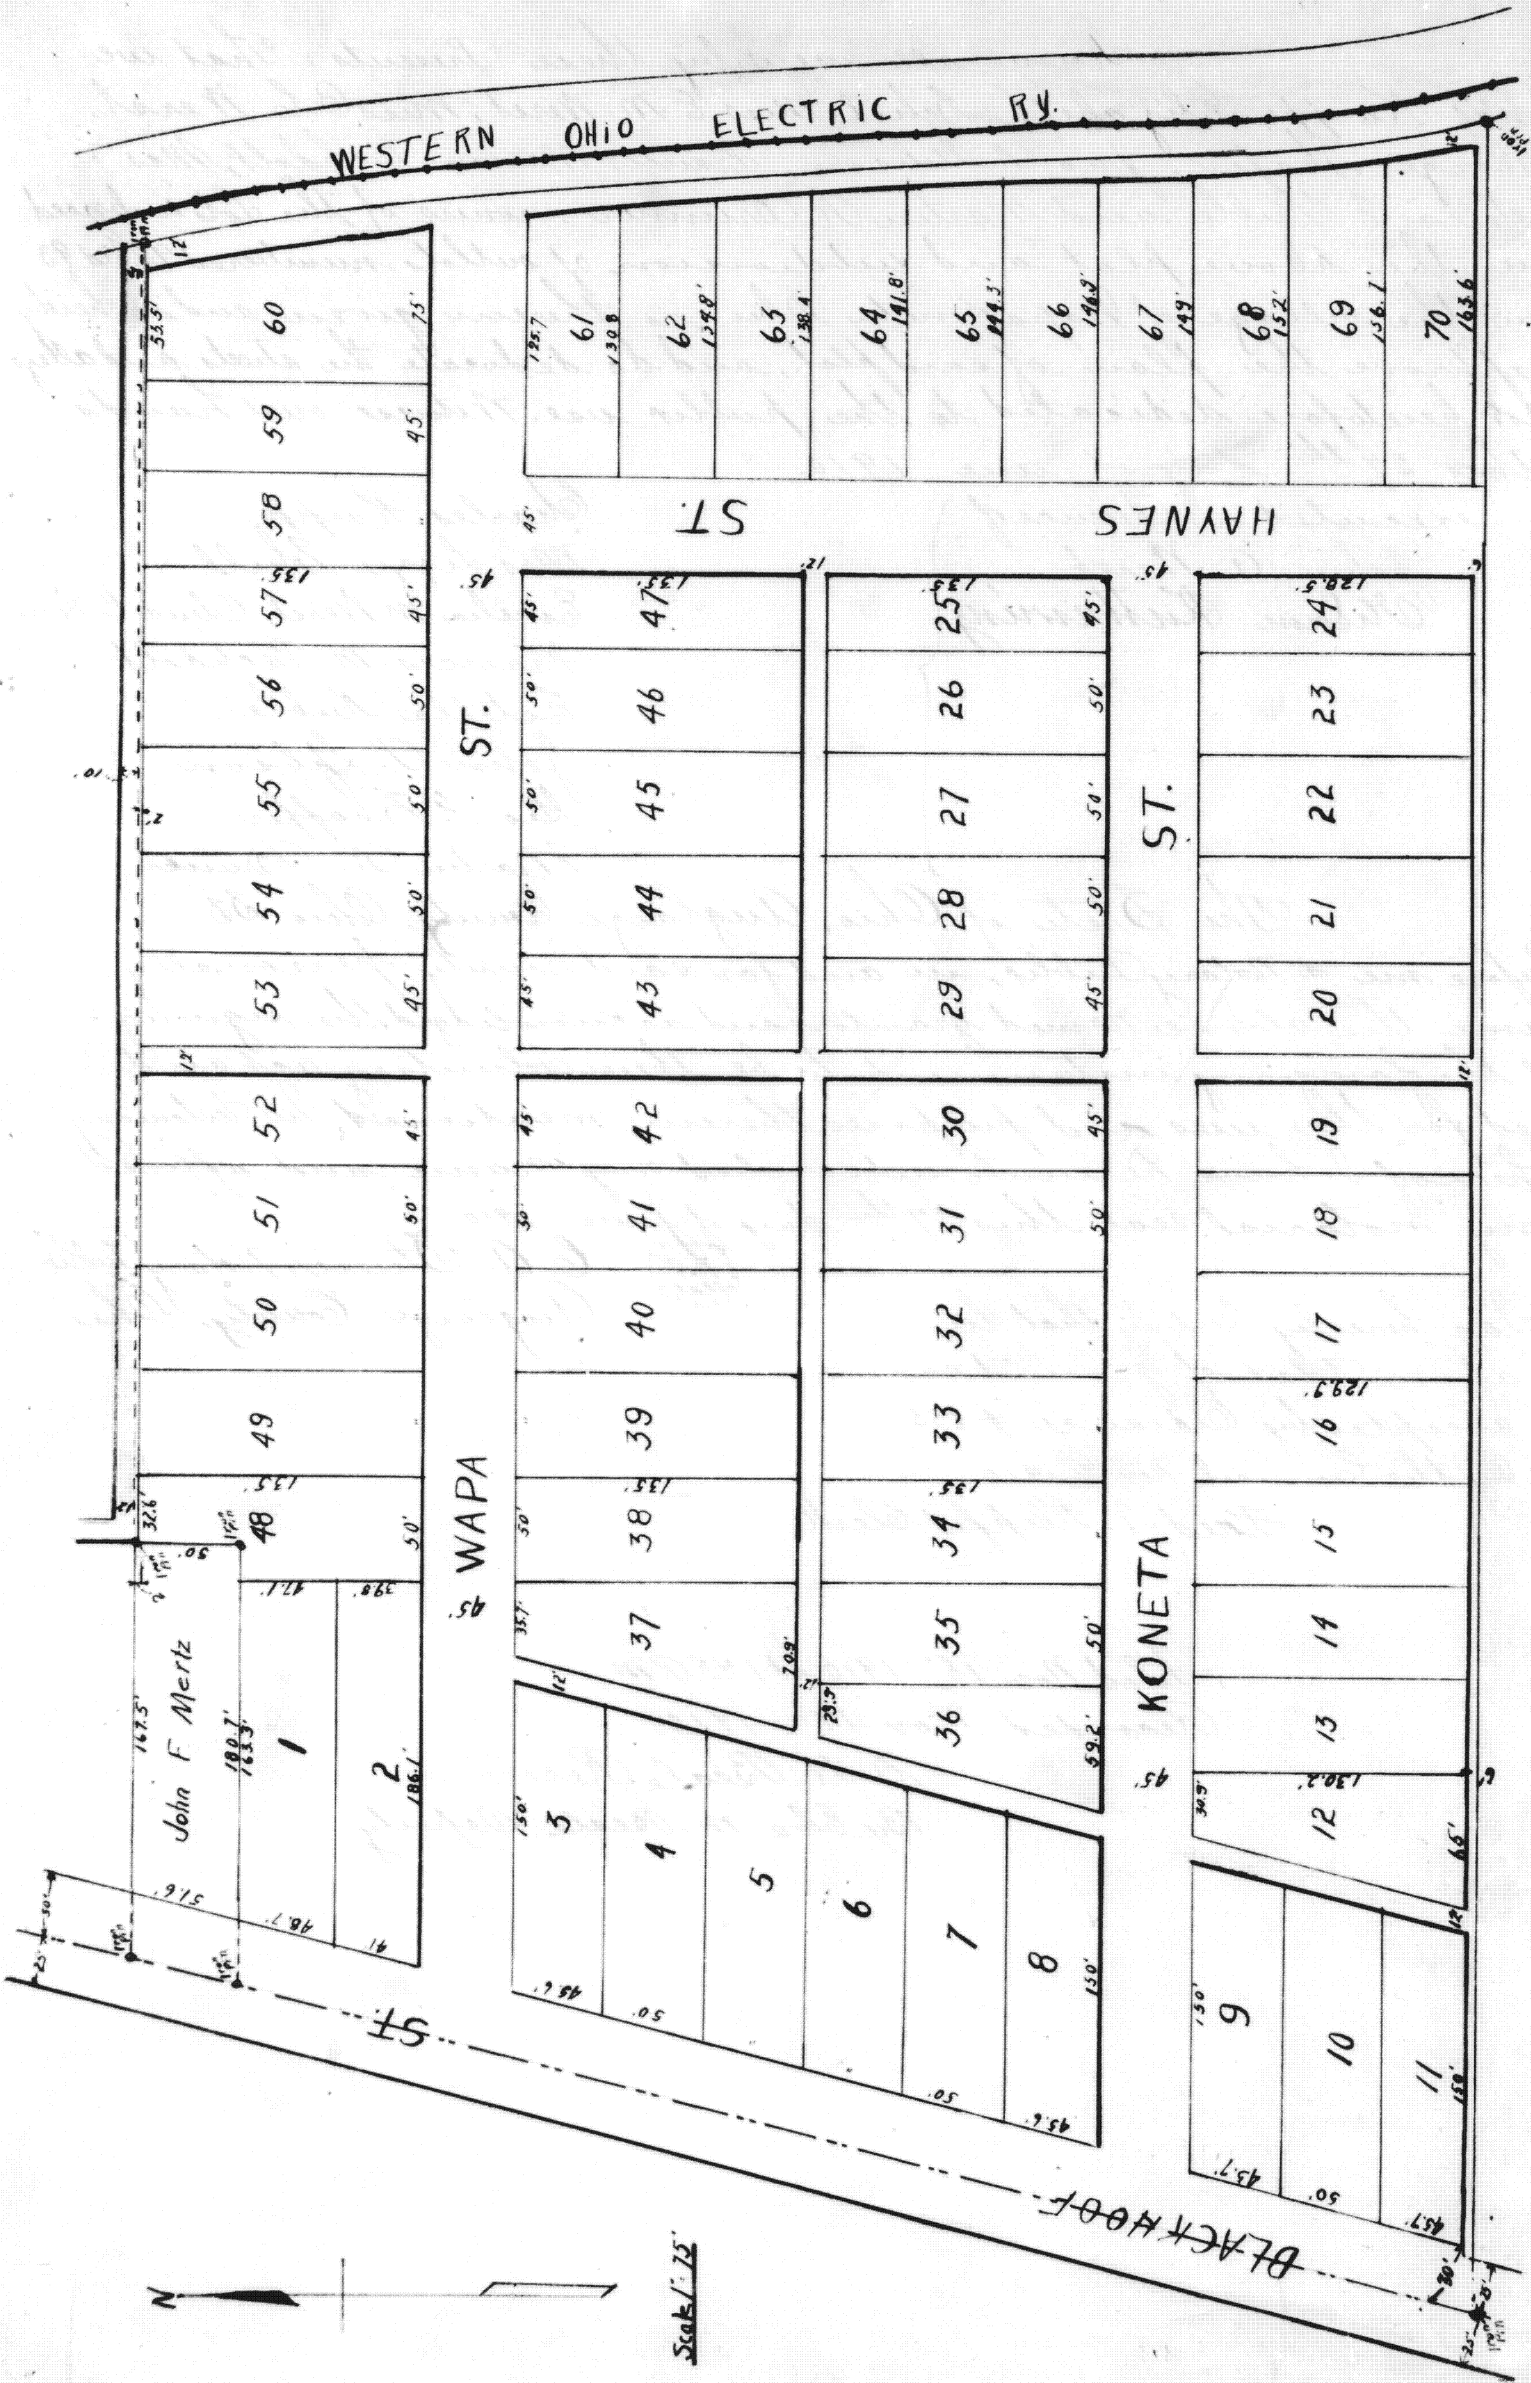

Surveyors Certificate

I hereby certify that the above map represents correctly the west part of Lot 6 and the north-west part of Lot 7, Mills. Division of the NW 1/4 of the SE 1/4 and the east part of the SW 1/4 Section 32, Town 5 South, Range 6 East, lying immediately west of the Western Ohio Electric Railway, as subdivided by me May 17, 1911 at the instance of the Proprietors

J. W. Munkle, Surveyor

Transferred May 19th 1911.

A. E. Schaffer

County Auditor.

Dedication:-

This is to certify that The Ohio Land Company owners of the herewith described lands by R. H. Crawford Pres. and Albert Meyers Sec. caused the accompanying plat thereof to be made and duly dedicated to public use as streets and Alleys, those portions so shown therein.

Signed in the presence of

H. H. Anderson

J. E. House

The Ohio Land Company.

By R. H. Crawford Pres.

Albert Meyers Secy

Acknowledgment:-

State of Ohio, Auglaize County ss

On this 17th day of May 1911 before me a Notary Public in and for said County personally came The Ohio Land Company by R. H. Crawford, Pres and Albert Meyers, Sec., and acknowledged in making and signing of the herewith plat to be their voluntary act and deed. Witness my official signature and seal on the day last above written.

John Craft Notary Public
Auglaize County, Ohio.

Filed May 19th 1911 at 9:5 A.M.

Recorded May 20th 1911.

J. H. Beale Recorder

By Elva M. Beale Deputy