

29715

Filed June 28 1912 at 11¹² A.M.

Recorded July 3rd 1912

202 Page 84

Survey of
River & Fire Alley

Transferred June 28th 1912


A.E. Schoffer

County Auditor

SURVEY

OF

RIVER & FIRE ALLEY.

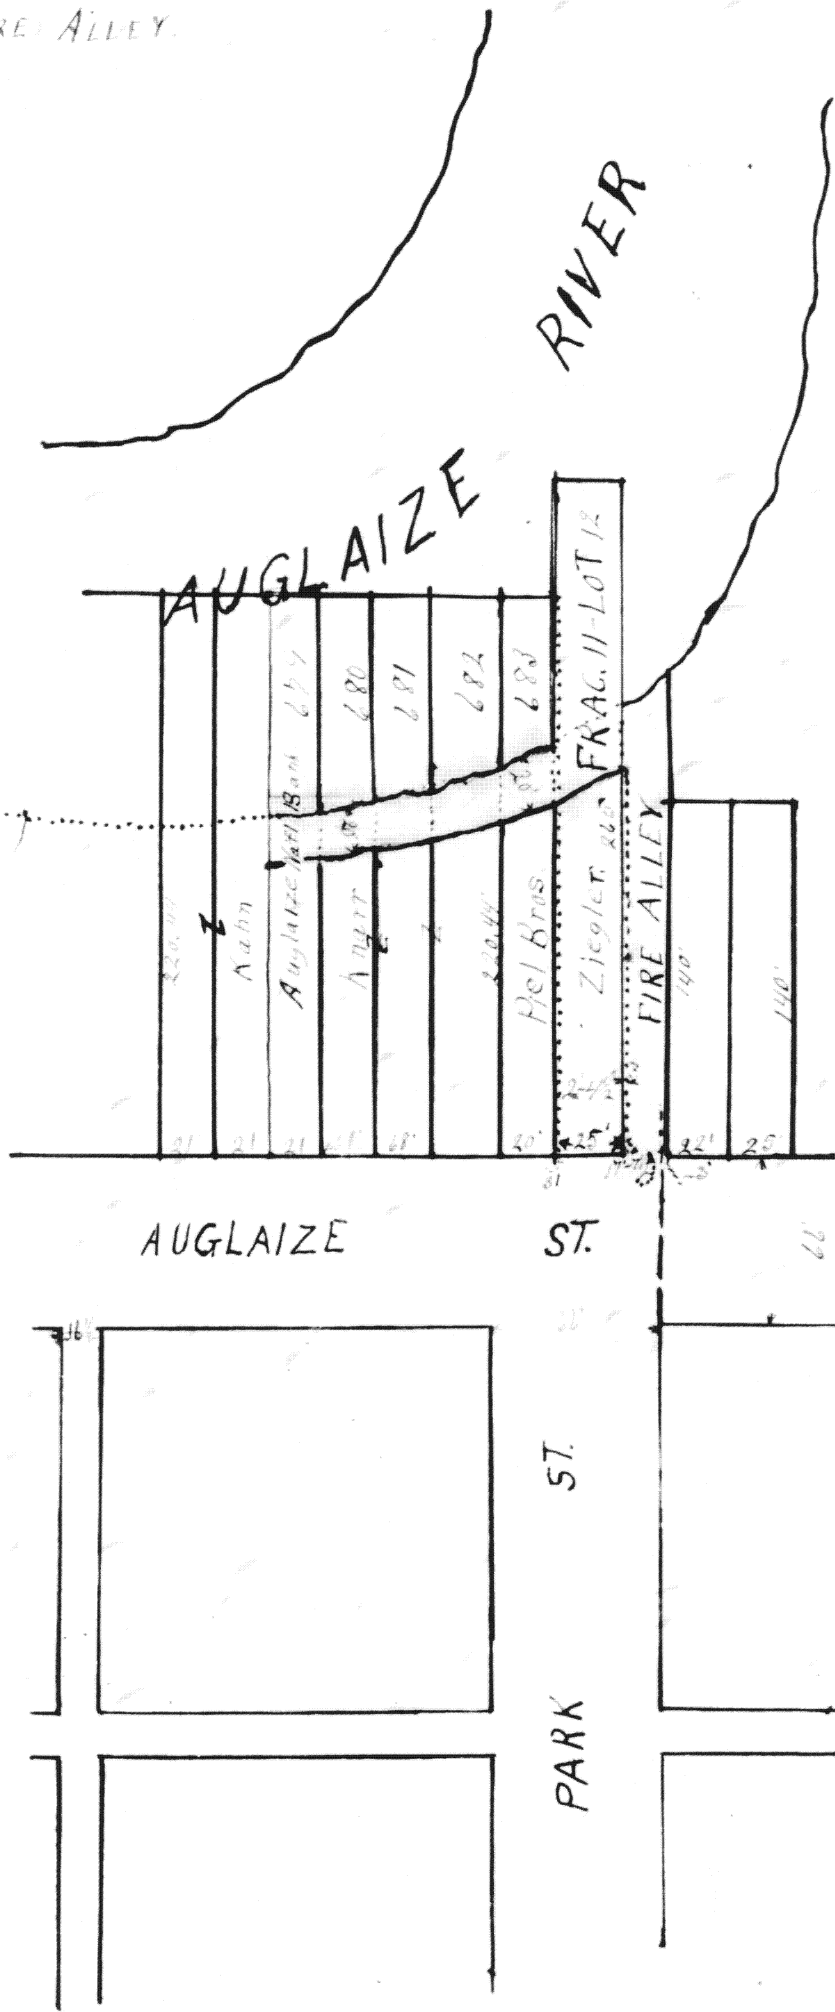

Surveyor's Certificate

I hereby certify that the accompanying Plat represents correctly a survey of
lots 679, 680, 681, 682, 683 and of lot 12 of block 11 in the City of Wapakoneta,
Auglaize County, Ohio, made by me, this 19th day of March A.D. 1912, at the instance
of Jacob Ziegler et al.

J. H. Meyer

County Surveyor Auglaize County, O.

Property Owners Agreement

We, the undersigned owners of lots and lands situated in the City of
Wapakoneta, Auglaize County, Ohio, do jointly and severally agree that a survey be made of
such lots and lands (owned by us and lying north of Auglaize St.) as may be deemed
necessary and in conformity with the original survey of the same and that such survey
be adopted by us as permanent. That a plat and record of same survey be made and entered
in the Plat Book of Auglaize County kept for such purposes showing the location
dimensions etc, of such lots and lands, their corners, angles, etc.

And we hereby dedicate to the public to be used for street and alley purposes forever the
20 feet roadway off of the north part of our lots as herein laid out abutting on the
Auglaize River.

Witness

Ray E. Layton
Jas. H. Fritz

Cora K. Ziegler

Lena Paul

Herman E. Paul

Henry E. Knarr

L. Knarr

Auglaize National Bank B. A. Klippel, Cashier.

The State of Ohio, County of Auglaize,

Be it Remembered, that on 17th day of April, 1912, before me the subscriber,
a Notary Public, in and for said county, personally came Cora K. Ziegler, Lena
Paul, Herman E. Paul, Henry E. Knarr, Adam Knarr, and B. A.
Klippel, Cashier of the Auglaize National Bank. The signers to the
foregoing dedication, and acknowledged the signing thereof to be their
voluntary act and deed for the uses and purposes therein mentioned.
In Testimony whereof I have hereunto subscribed my name and affixed my
official seal on the day and year aforesaid.

Ray E. Layton

Notary Public Auglaize Co. Ohio.

This survey and Plat approved and accepted by the Council of the
City of Wapakoneta, Ohio, by Ordinance No 709 passed April 17, 1912.

Geo W. Hassemer

Clerk of Council.