

KOCHS SUBDIVISION OF FRACTION 5


Section 32-T55-R6E.

WAPAKONETA, OHIO

LOGAN ST.

T. & O. C. R. R.

RAGE ST.

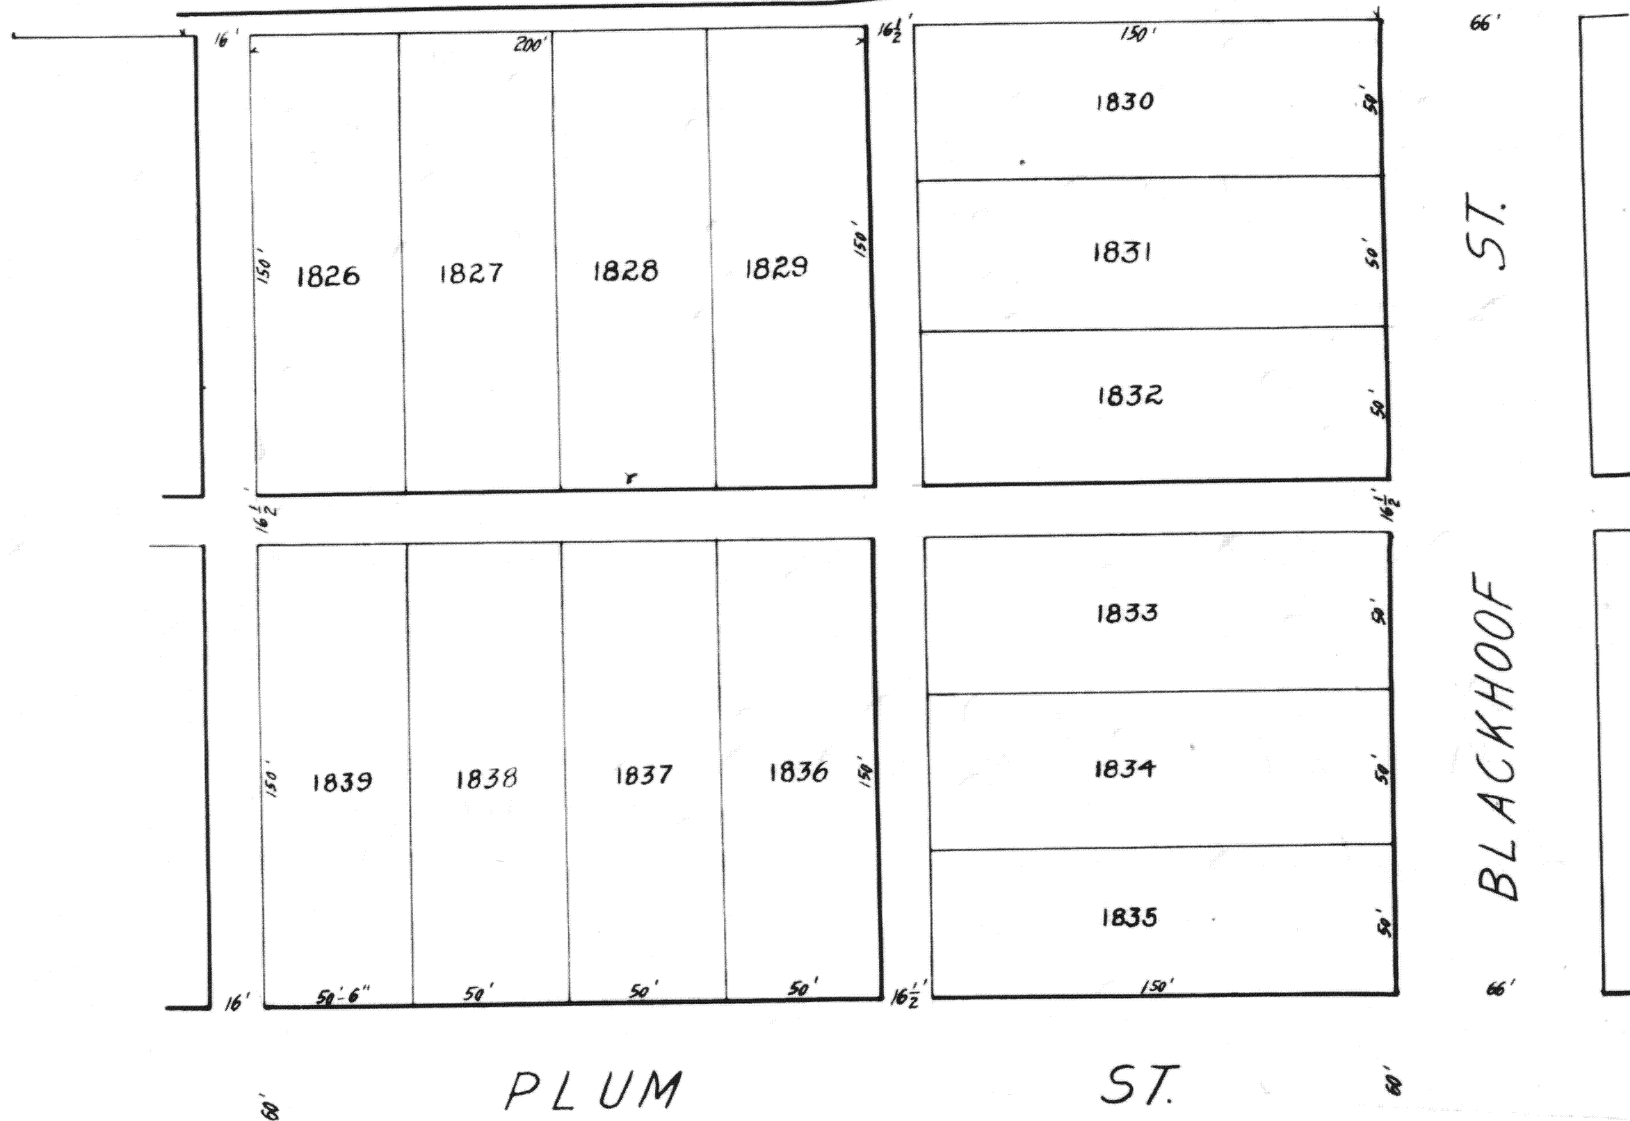

20762

Acknowledgment:-

State of Ohio, Lucas County, S.S.
 Best Remembered that on the 6th day of November, 1912 before me Geo W. Hassemer a Justice of the Peace in and for said County personally came Wm Schneider, Wapakoneta Grain Co, Ed Eckenweier, Wm F. Koch, Ed Dougherty, Geo W. Schneider, Jacob Koch and C. G. McElough and acknowledged the signing and sealing of said Plat to be their voluntary act and deed for the use and purpose therein mentioned.
 In Testimony Whereof I hereunto subscribe my name and affix my official seal
 Geo. W. Hassemer
 Justice of the Peace
 Lucas County, Ohio

This plat was approved by ordinance No 98 passed Dec 4th 1912
 by the Council of the City of Wapakoneta, Ohio.

Geo W. Hassemer Clerk of Council.

Dedication:-

Know all men by these presents that we, the undersigned, the owners of the land involved in the accompanying plat do hereby certify that said plat is a true representation of the same, and we do hereby sign our hands this 6th day of November, 1912, Jacob Koch, W. F. Koch, C. G. McElough, Wapakoneta Grain Co, Ed Eckenweier, Ed Dougherty, Geo W. Schneider, Wm F. Schneider.

Witness my hand and seal this 13th day of December, 1912, A. C. Schaffer, County Auditor of Lucas County, Ohio.

Surveyor's Certificate:-

I hereby certify that the accompanying plat is a true and correct representation of the Sub-Division of Production No 5, Dec 22, in the City of Wapakoneta Ohio, by J. H. Meyer the undersigned Surveyor the 19th day of August, 1912 J. H. Meyer
 County Surveyor

Filed this 18th day of Dec 1912.
 at 10:28 AM.

Recorded Dec 17 1912

James Killian
 Recorder