


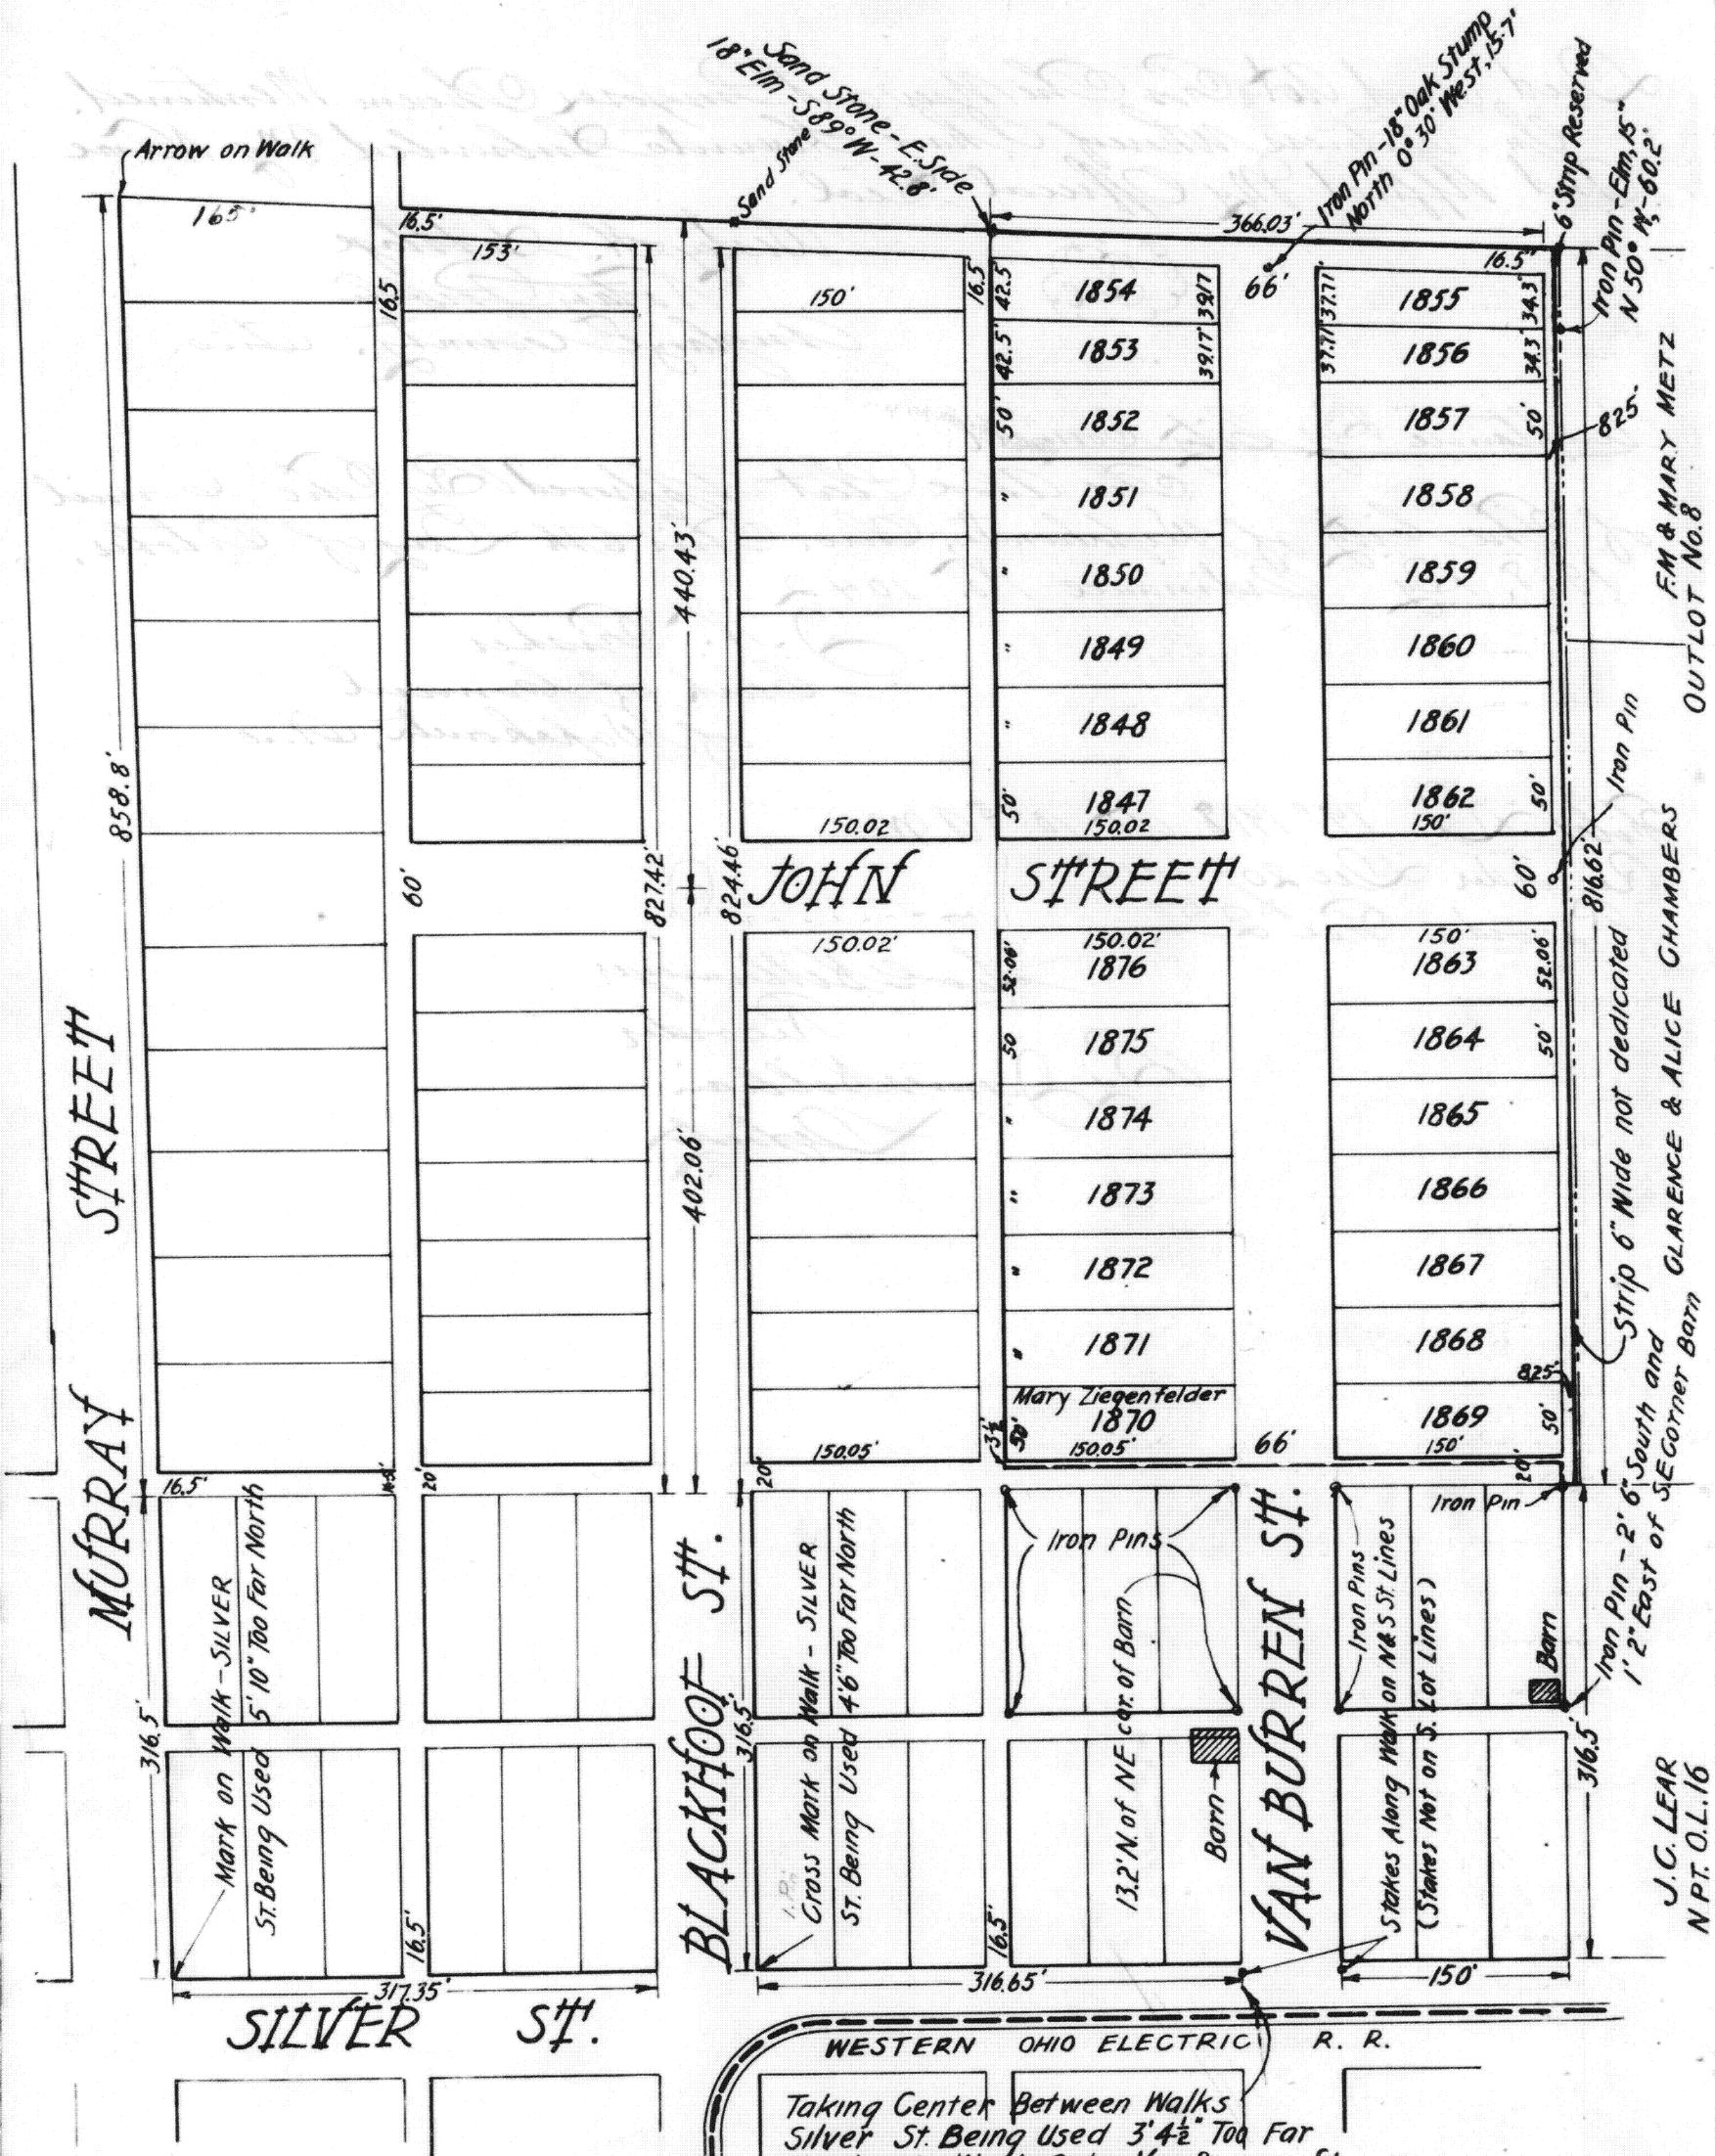

LEAR HEIGHTS ADDITION
 TO Wapakoneta Ohio-1918

Recording Dec 12 1918

Surveyor's Certificate
 I hereby certify that the accompanying Plat Represents Correctly The
 Subdivision of Parts of Outlots No 1, 2 and 8, In the City of Wapakoneta,
 Auglaize County, Ohio, As Surveyed By Me: J. H. Meyer
Surveyor.

Know All men by These Presents: That we, The Undersigned, Being The
 Owner of all The Acre and Lands Included in the above See Right
Addition: Do hereby Certify That The accompanying Plat is a
 True and Correct Representation of the Same, And we hereby Dedicate
 The Streets and alleys Shown Thereon To the Public use and Benefit,
 Forever, Witness our Hands, This 5th Day of October, 1918.

1	John C. Sear Sr.
2	Mary ^{his wife} Sear
3	Witness Margt Byrne
4	As to #2 W. H. Settlage
5	Mary Jegenfelder
6	Carster ^{his wife} Jegenfelder
7	Witness Charles Jegenfelder
8	As to #6 W. H. Settlage

Witness our Hands, This day of October, 1919

1	Lizzie Schmidt
2	Frank S. Schmidt

Acknowledgment

State of Ohio, County of Auglaize, S.S. Be it Remembered That on the 15 Day of October, 1918, Before me a
 Notary Public in and for Said County Personally Came The following:

John C. Sear Sr.
Mary Sear
Mary Jegenfelder
Carster Jegenfelder

And acknowledged The Signing and Sealing of Said Plat to be Their
 voluntary acts and Deeds For the Use and Purpose therein mentioned.

In Witness Whereof I have Hereunto Subscribed My Name
 and affixed my official Seal
Wesley H. Settlage Notary Public, Auglaize County, Ohio.

This Plat of See Right Addition Approved By The Council of the City of
 Wapakoneta, Auglaize, Ohio By Ordinance No 1041 Passed This 6th Day of November, 1918
Attest J. N. Fisher Clerk of Court

State of Indiana, County of Allen, S.S. Be it Remembered That on the 2nd
 Day of December 1918, Before me a Notary in and for Said County Personally came Lizzie S.
 Schmidt and Frank S. Schmidt, and acknowledged the signing and sealing of said Plat to be their
 Voluntary Deed and Act for the use and purpose therein mentioned. In Witness Whereof
 I have hereunto Subscribed My Name and Affixed My Official Seal.

Filed Jan 9th 1919 at 9:30 A.M.
 Recorded Feb 17th 1919 See Settlements Recorder
 Recorder Rec 72⁴⁰ By James Sullivan Deputy

Wesley H. Settlage Notary Public Allen County Indiana
 My Commission Expires Sept 21st 1920