


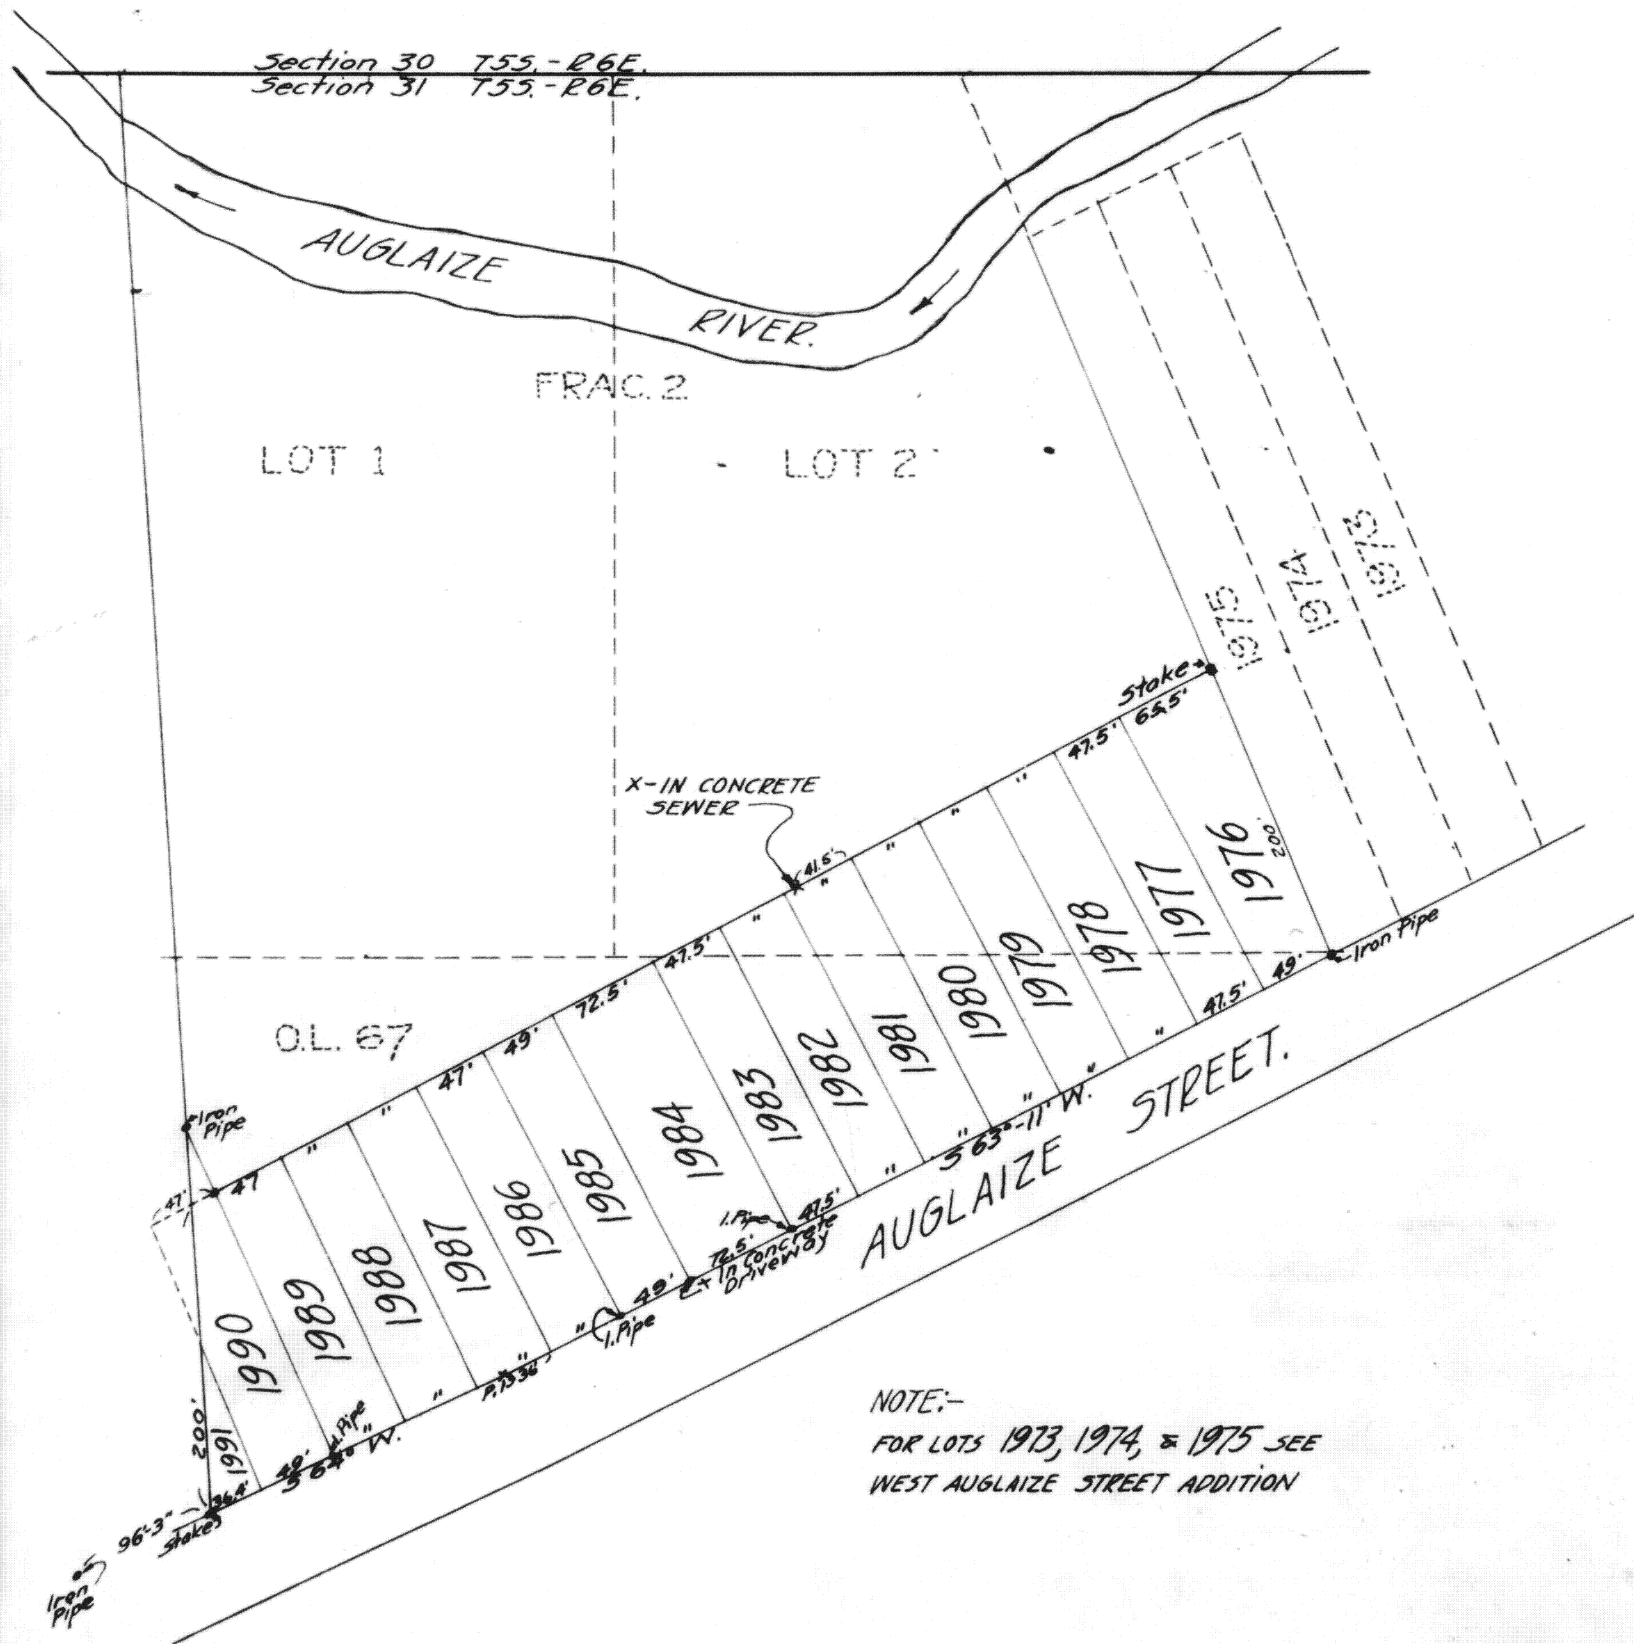

SURVEYOR'S CERTIFICATE:

I hereby certify that the accompanying plat represents correctly The REPLAT of "LOTS 1976 to 1991 inclusive of The WEST AUGLAIZE STREET ADDITION"

Lot 1984 & E½ of 1985 of The WEST AUGLAIZE STREET ADD. belong to Erma Dickas. And is now Lot N° 1984 of this plat. The W½ of Lot N° 1985 & E½ of Lot 1986 of The WEST AUGLAIZE STREET ADDITION belong to C. K. ROCKWELL And is now Lot 1985 of this Plat. The Remainder of the lots Replated belong to Jacob Kreitzer.

The survey was made by me the 16 to 19th day of August 1925

Thomas Conks
DEPUTY SURVEYOR AUGLAIZE COUNTY
CITY ENGINEER WAPAKONETA OHIO.

DEDICATION:-

Know all men by these present, that Jacob Kreitzer, Erma Dickas and C.K. Rockwell owners of the land embraced in the accompanying plat do hereby certify same to be correct, and that the REPLAT was made at their request, and approved by them.

Witness our hands this 24th day of August 1925.


Jacob Kreitzer
Erma Dickas
C.K. Rockwell

ACKNOWLEDGEMENT:-

STATE OF OHIO, AUGLAIZE COUNTY S.S.

Be it remembered that on the 24th day of August 1925. Before me R. B. Anderson a NOTARY PUBLIC in and for said COUNTY, personally came. JACOB KREITZER, ERMA DICKAS and C.K. ROCKWELL and acknowledged the signing and sealing of the said plat, to be their voluntary act and deed, for the use and purpose therein mentioned. In testimony whereof I have unto subscribed my name and affixed my official seal

R. B. Anderson
NOTARY PUBLIC.

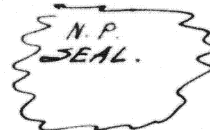

CERTIFICATE OF ACCEPTANCE:-

I hereby certify that the accompanying plat was approved by the COUNCIL of the CITY of WAPAKONETA OHIO. by Ordinance number 1173 passed the 2nd day of September 1925.

Attest:- Carl A. He
CLERK OF COUNCIL

Filed Sept. 3rd 1925 at 2 P. M.

Recorded Sept 8th 1925

Fee \$6.00

Stanley Brandewie
Recorder

Note:-

Original Plat of West Auglaize Street Addition may be found in large Plat Book "A" page 13