


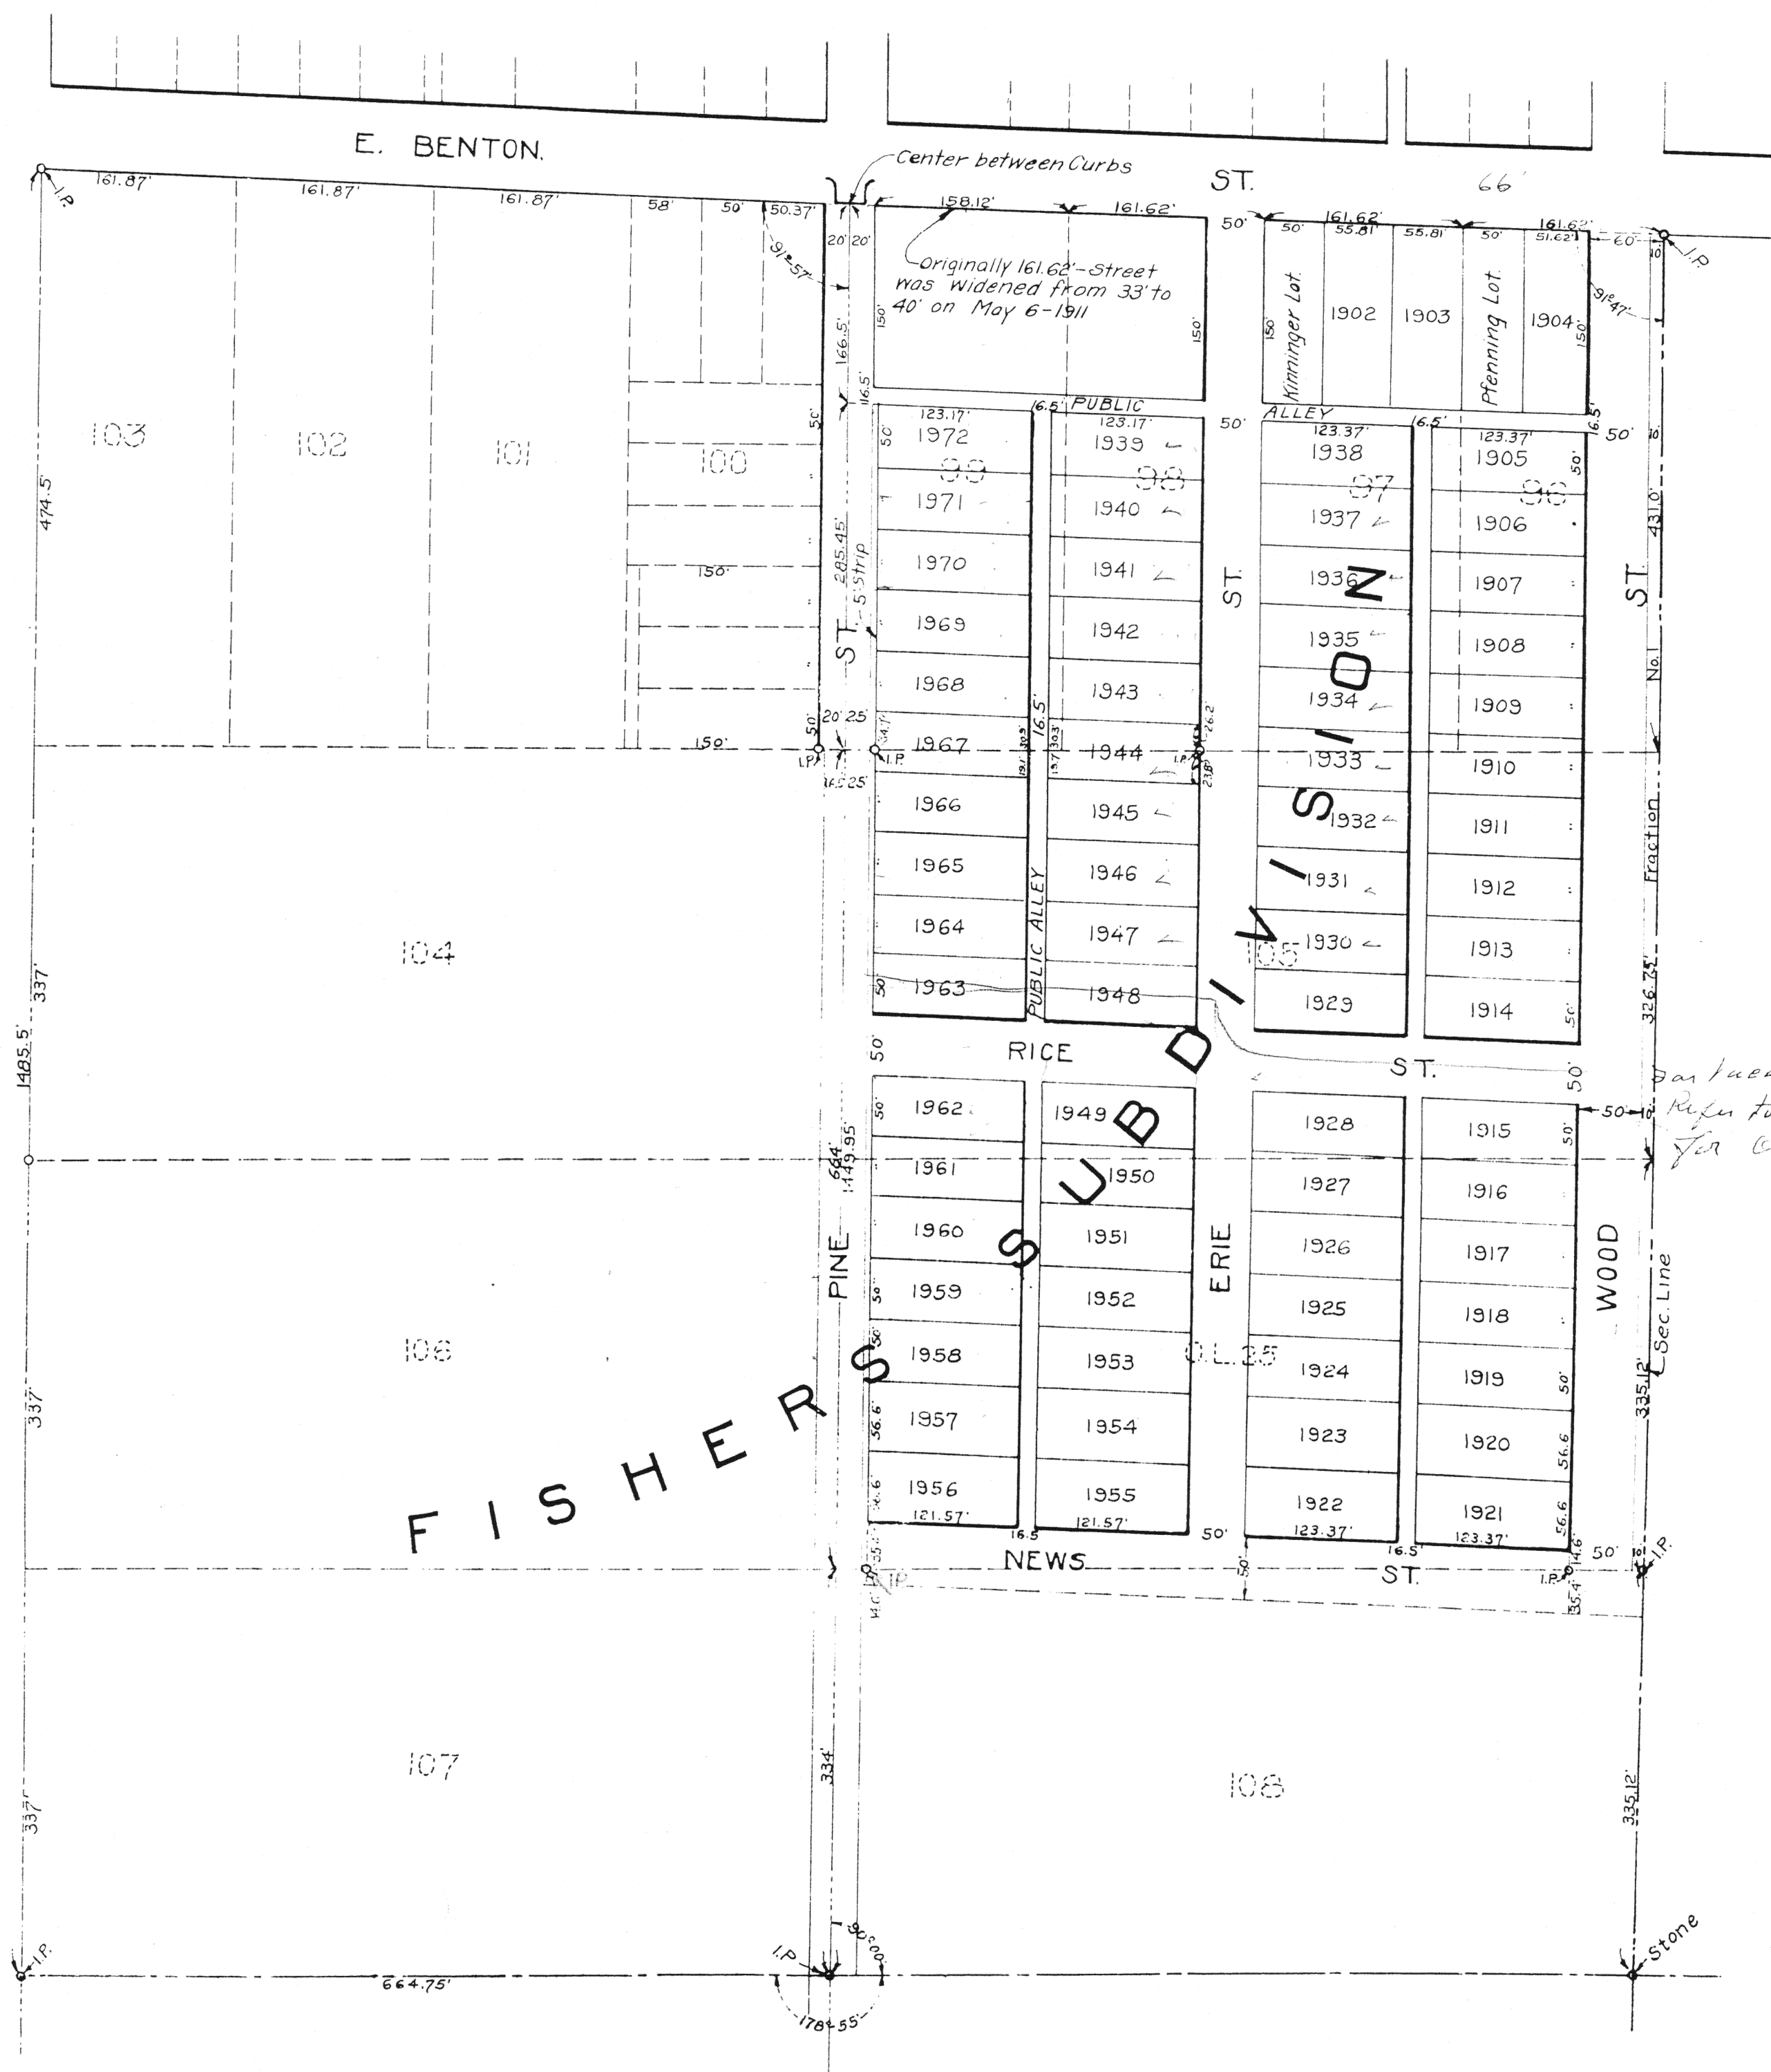

For location of St. Rice St.
Refer to Miss. Record Vol. 6 Page 97
for continuation.

No. 8269

MEYER, KREITZER & SOUTH SUBDIVISION

PART OF S.E. 1/4 OF N.E. 1/4 SEC. 32, T.5S., R.6E.
IN
WAPAKONETA CITY

Surveyors Certificate:

I hereby certify that the accompanying plat represents correctly the subdivision of a part of S.E. 1/4 of N.E. 1/4 in Section 32, T.5S., R.6E., in the City of Wapakoneta, Auglaize County, Ohio as Surveyed under my direction July 12th-15th 1921

J. H. Meyer
Engineer & Architect

Dedication:

Know all men by these presents that J. H. Meyer, William Kreitzer and Harriet J. South owners of the land embraced in the accompanying plat do hereby certify that said plat is a true representation of same and do dedicate the streets and alleys appearing upon said plat to the Public use and benefit forever. Witness our hands this 16th day of January A.D. 1922.

J. H. Meyer
William Kreitzer
Harriet J. South

Acknowledgment:

State of Ohio, Auglaize County, ss.
Be it remembered, that on the 16th day of January 1922 before me H. D. Vaubel a Notary Public in and for said County personally came J. H. Meyer, William Kreitzer and Harriet J. South and acknowledged the signing and sealing of said plat to be their voluntary act and deed for the use and purpose therein mentioned. In testimony whereof I have here unto subscribed my name and affixed my official seal.

H. D. Vaubel
Notary Public.



Certificate of Acceptance:

I hereby certify that the accompanying plat was approved and that the streets and alleys dedicated thereon were accepted and confirmed by the Council of the City of Wapakoneta, Ohio, by Ordinance number 1113, passed this 18 day of January, 1922.

Attest:-

W. P. Melching
Clerk of Council.

Filed June 6 " 1922. at 2:25 P.M.
Recorded June 16 " 1922.
Recorder Fee \$2.70

Ray Hawkey
Recorder