


BREMEN STREET.

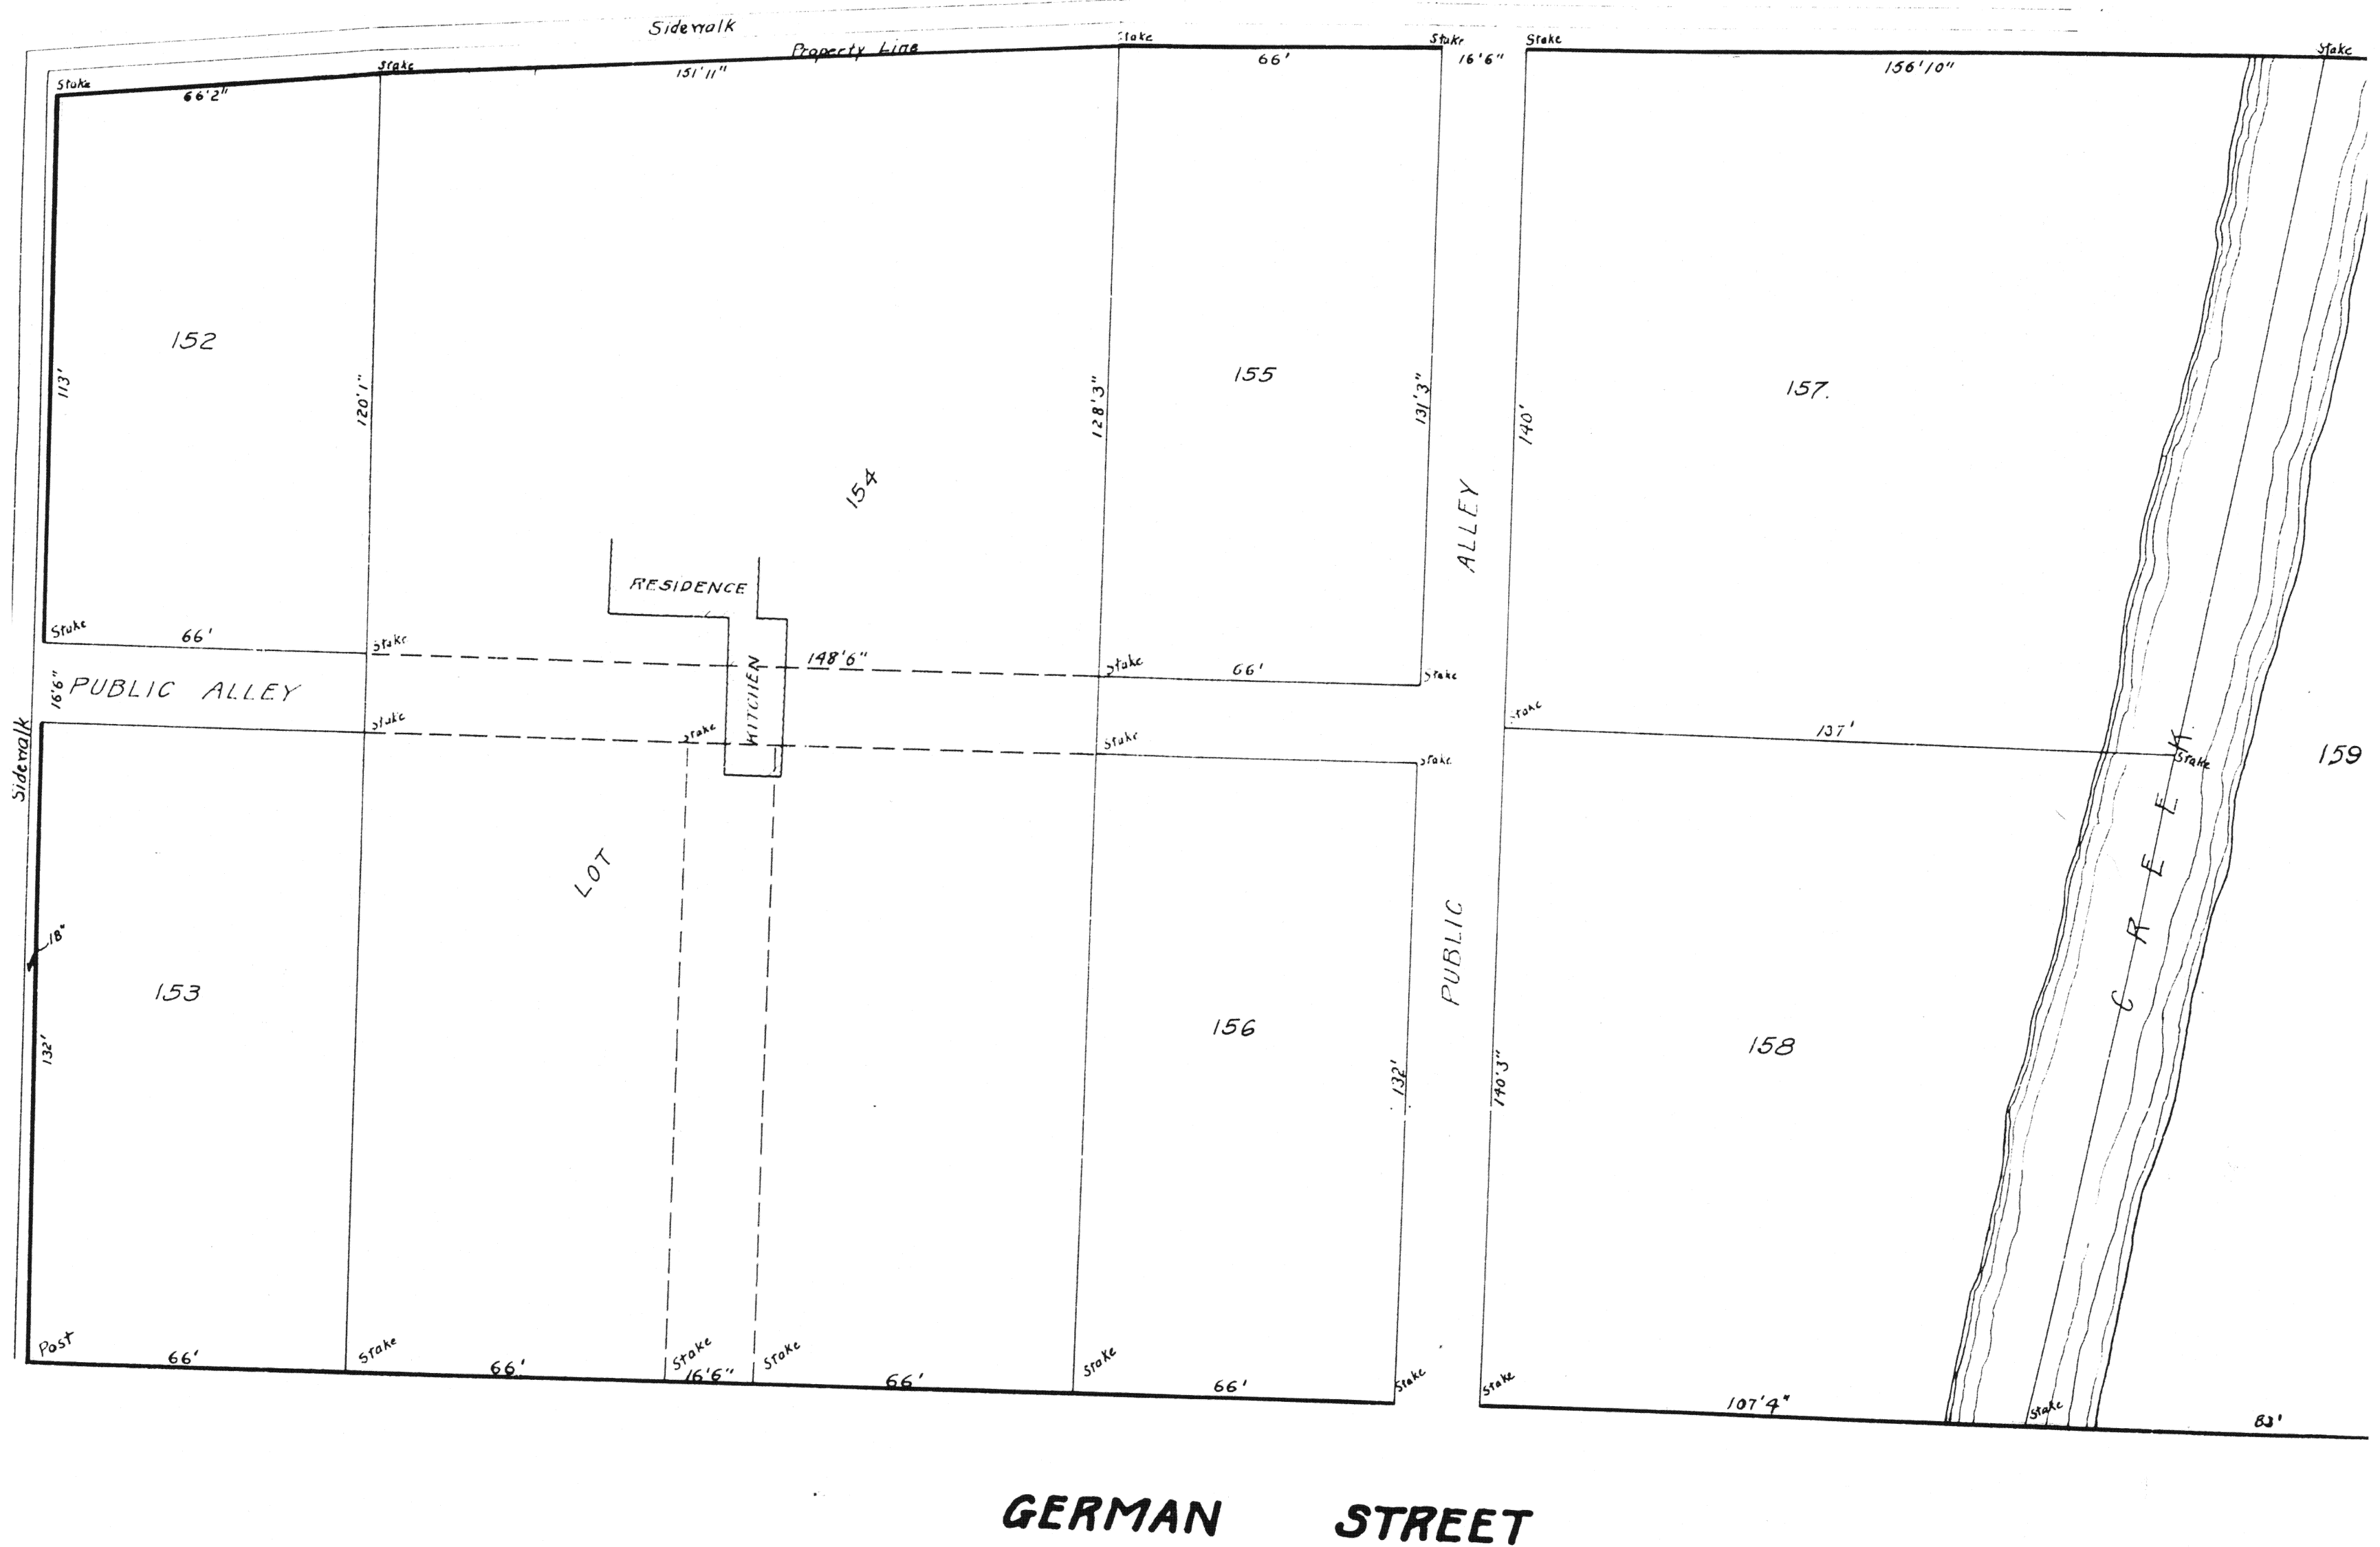

GERMAN REFORM SUB-DIVISION FRACTIONAL 1.

NEW KNOXVILLE OHIO

Surveyor's Certificate

I hereby certify that the accompanying plat represents correctly the subdivision of fractional number One, German Reform Subdivision of New Knoxville, Auglaize County, Ohio, as Surveyed Under my direction, August 15th 1922.

J. H. Meyer
Consulting Engineer.

Dedication:-

I know all men by these presents that The First German Reformed Congregation owners of the land embraced in the accompanying plat do hereby certify that said plat is a true representation of same and do dedicate the streets and alleys appearing upon said plat to the public use and benefit forever, Witness our hands this 19th day of September A.D. 1922.

The First German and Reformed Congregation
By Geo. W. Kuehl
and Chas. A. Meckstroth
and H. W. Evanson
Trustees

Acknowledgement:-

State of Ohio, Auglaize County, Ohio.
Be it remembered that on the 19th day of September 1922, before me A. H. Stiencker a Notary Public in and for said County, personally came Geo. W. Kuehl, Chas. A. Meckstroth and H. W. Evanson and acknowledge the signing and sealing of said plat to be their voluntary act and deed for the use and purpose therein mentioned, in testimony whereof I have hereunto subscribed my name, and affixed my official seal.

A. H. Stiencker (N.P.)
Notary Public (Seal)

Certificate of Acceptance:-

I hereby certify that the accompanying plat was approved and that the streets and alleys dedicated thereon were accepted and confirmed by the Council of the Village of New Knoxville, by ordinance number 140, passed this 19th day of Sept 1922.

Attest:- J. H. Kattmann
Clerk of Council

Filed Sept. 20th 1922 at 2:45 P.M.

Recorded Oct. 2nd 1922.

Fee \$ 11.50

Roy Hawkey
Recorder
By Stanley Brandewell
Deputy

WEST STREET.