


DEDICATION PLAT BUCKLAND KOSSUTH-BUCKLAND RIVER & WAPAKONETA BUCKLAND ROADS SALEM-LOGAN & MOULTON TWP'S.

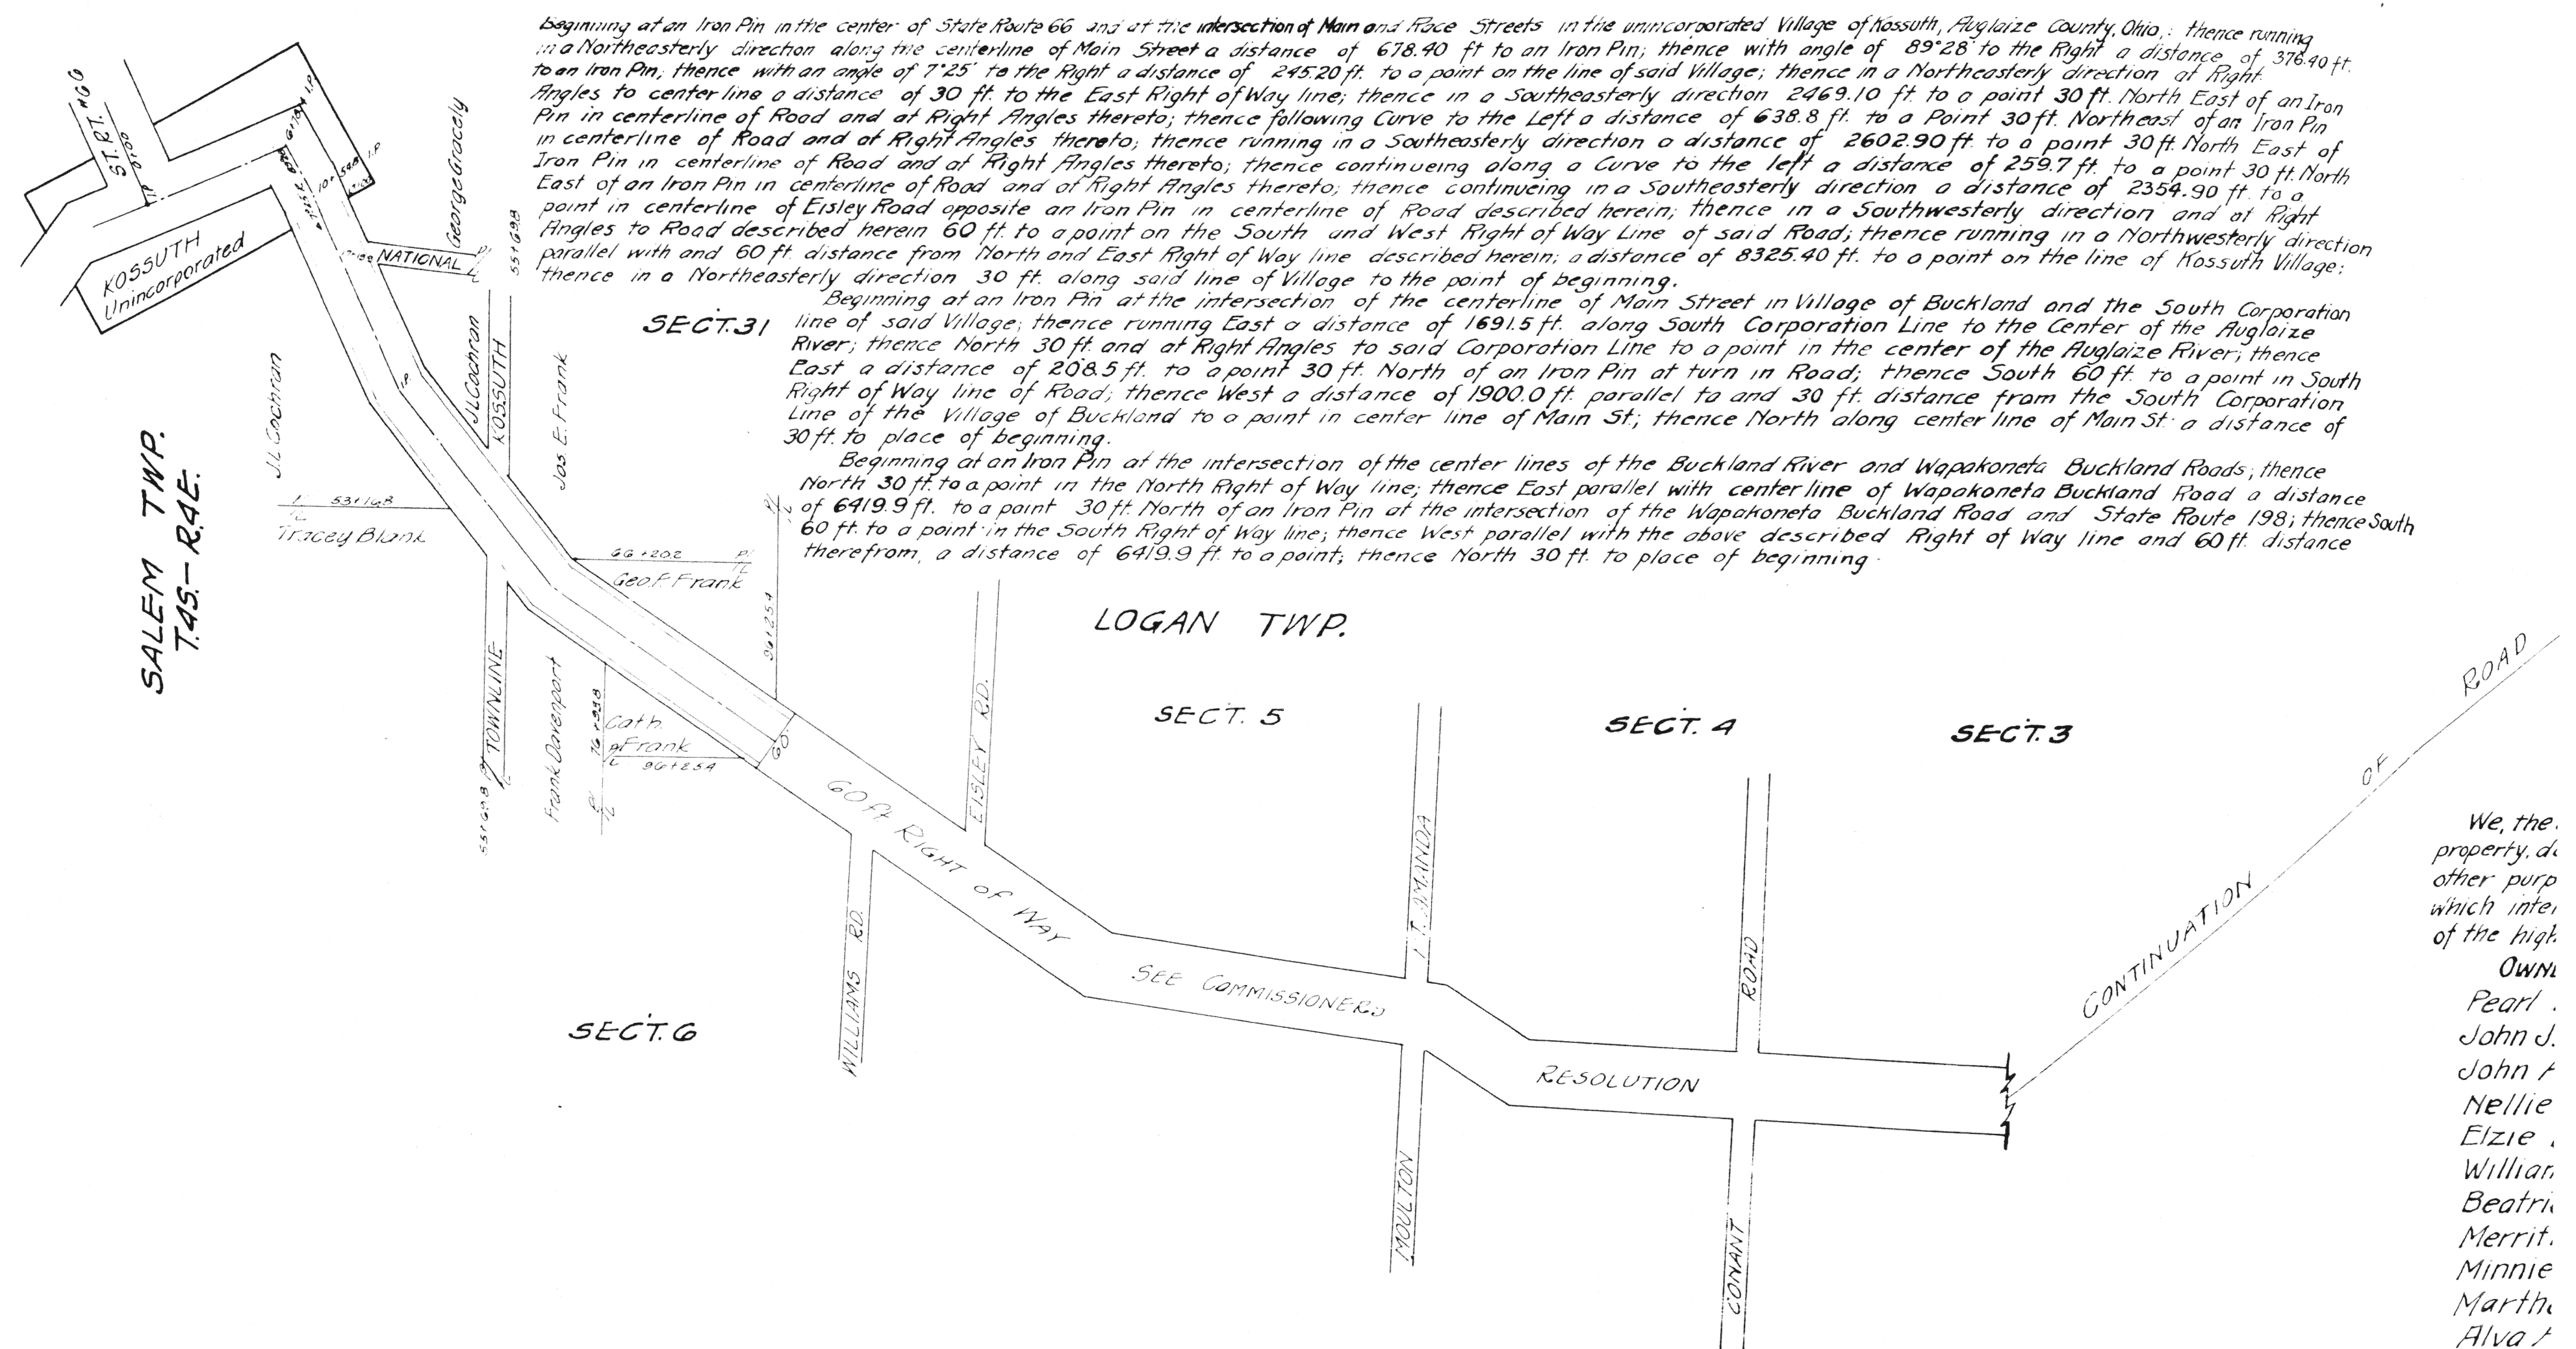

Beginning at an Iron Pin in the center of State Route 66 and at the intersection of Main and Rose Streets in the unincorporated Village of Kossuth, Auglaize County, Ohio; thence running in a Northeasterly direction along the centerline of Main Street a distance of 678.40 ft to an Iron Pin; thence with an angle of 89°28' to the Right a distance of 376.40 ft. to an Iron Pin; thence with an angle of 7°25' to the Right a distance of 245.20 ft. to a point on the line of said Village; thence in a Northeasterly direction at Right Angles to centerline a distance of 30 ft. to the East Right of Way line; thence in a Southeasterly direction 2469.10 ft. to a point 30 ft. North East of an Iron Pin in centerline of Road and at Right Angles thereto; thence following Curve to the Left a distance of 638.8 ft. to a Point 30 ft. Northeast of an Iron Pin in centerline of Road and at Right Angles thereto; thence running in a Southeasterly direction a distance of 2602.90 ft. to a point 30 ft. North East of an Iron Pin in centerline of Road and at Right Angles thereto; thence continuing along a Curve to the left a distance of 259.7 ft. to a point 30 ft. North East of an Iron Pin in centerline of Road and at Right Angles thereto; thence continuing in a Southeasterly direction a distance of 2354.90 ft. to a point in centerline of Easley Road opposite an Iron Pin in centerline of Road described herein; thence in a Southwesterly direction and at Right Angles to Road described herein 60 ft. to a point on the South and West Right of Way Line of said Road; thence running in a Northwesterly direction parallel with and 60 ft. distance from North and East Right of Way line described herein; a distance of 8325.40 ft. to a point on the line of Kossuth Village; thence in a Northeasterly direction 30 ft. along said line of Village to the point of beginning.

SECT. 31 Beginning at an Iron Pin at the intersection of the centerline of Main Street in Village of Buckland and the South Corporation line of said Village; thence running East a distance of 1691.5 ft. along South Corporation Line to the Center of the Auglaize River; thence North 30 ft. and at Right Angles to said Corporation Line to a point in the center of the Auglaize River; thence East a distance of 208.5 ft. to a point 30 ft. North of an Iron Pin at turn in Road; thence South 60 ft. to a point in South Right of Way line of Road; thence West a distance of 1900.0 ft. parallel to and 30 ft. distance from the South Corporation Line of the Village of Buckland to a point in center line of Main St; thence North along center line of Main St. a distance of 30 ft. to place of beginning.

Beginning at an Iron Pin at the intersection of the center lines of the Buckland River and Wapakoneta Buckland Roads; thence North 30 ft. to a point in the North Right of Way line; thence East parallel with centerline of Wapakoneta Buckland Road a distance of 6419.9 ft. to a point 30 ft. North of an Iron Pin at the intersection of the Wapakoneta Buckland Road and State Route 198; thence South 60 ft. to a point in the South Right of Way line; thence West parallel with the above described Right of Way line and 60 ft. distance therefrom, a distance of 6419.9 ft. to a point; thence North 30 ft. to place of beginning.

We, the
property, do
other purp
which inter
of the high

Own

Pearl

John J.

John

Nellie

Elzie

William

Beatrice

Merritt

Minnie

Martha

Alva

Joseph

Rose

Cathar

Frank L

Nora D.

Geo. Gr


Howard L

Estate of

Jesse R.

Nettie E.

SECT. 3

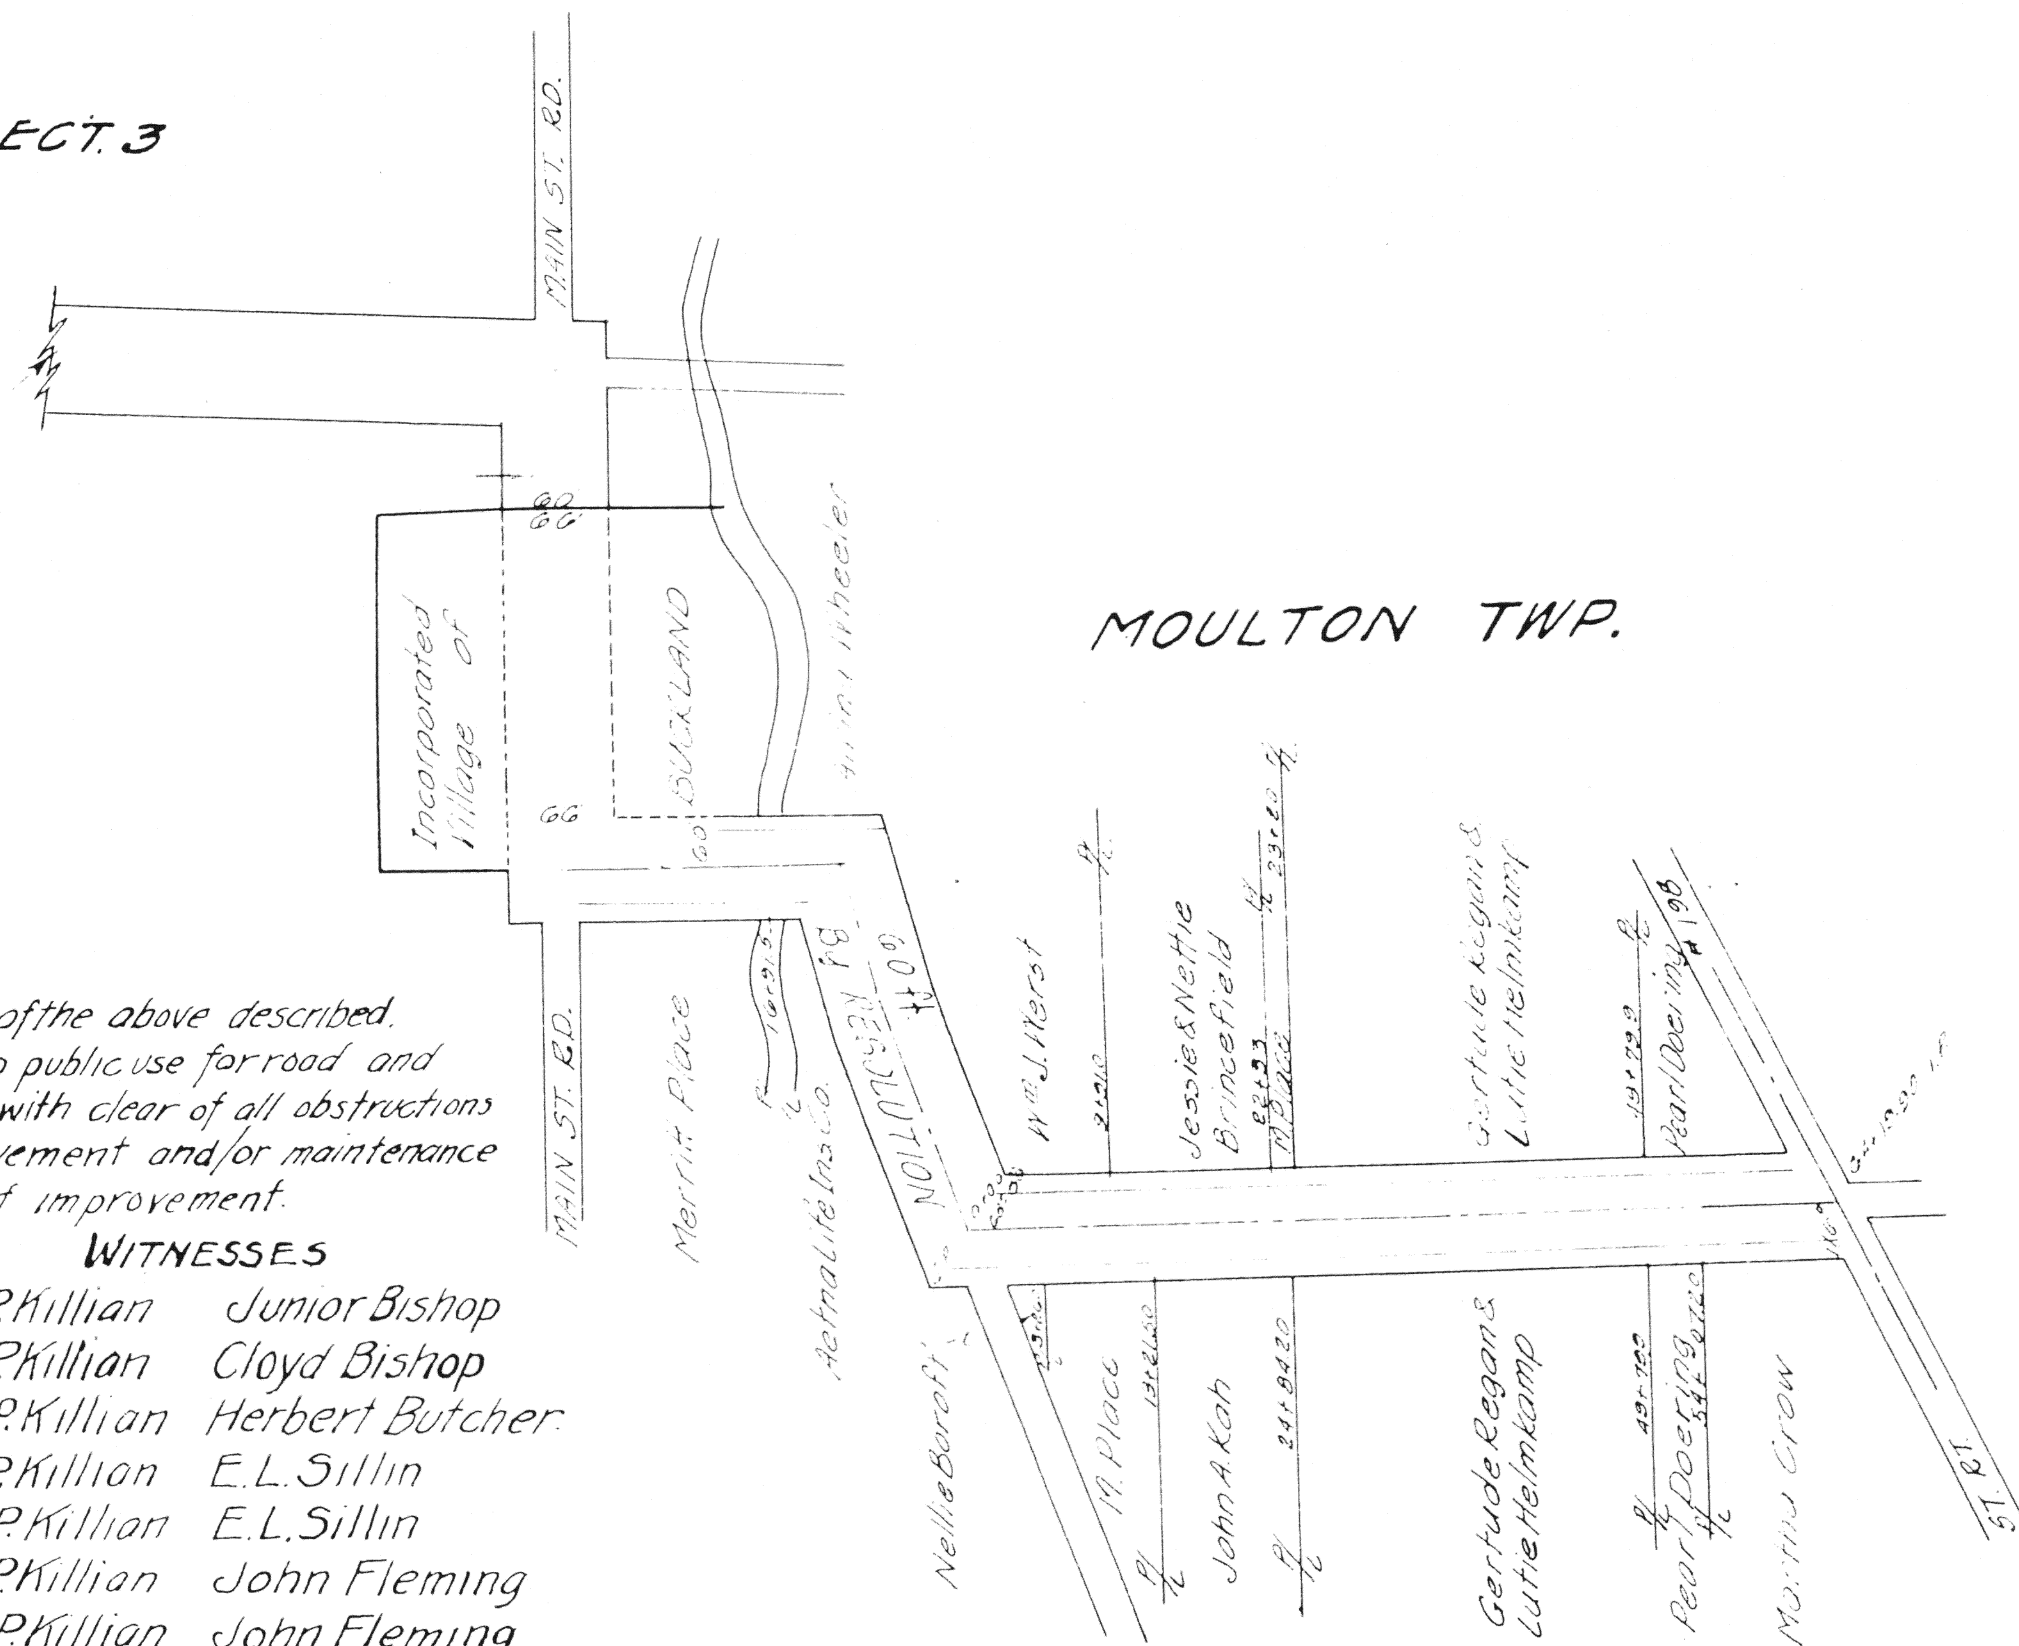

We, the undersigned, owners of the above described property, dedicate the same to public use for road and other purposes consistent therewith clear of all obstructions which interfere with the improvement and/or maintenance of the highway at the time of improvement.

OWNERS

Pearl Doering
John J. Doering
John A. Kah
Nellie Boroff
Elzie Boroff
William J. Werst
Beatrice Werst
Merritt Place
Minnie Place
Martha Crow
Alva A. Wheeler
Joseph E. Frank
Rose Frank
Catharine Frank
Frank Davenport
Nora Davenport
Geo. Graessle
Howard L. Post, Adm. of the
Estate of J.L. Cochran
Jesse R. Brincefield
Nettie E. Brincefield

WITNESSES

V.P. Killian Junior Bishop
V.P. Killian Cloyd Bishop
V.P. Killian Herbert Butcher
V.P. Killian E.L. Sillin
V.P. Killian E.L. Sillin
V.P. Killian John Fleming
V.P. Killian John Fleming
V.P. Killian Merlin Place
V.P. Killian Martha Place
V.P. Killian Chas. DeLong
Wm. S. Fry A.L. Fritz
Wm. S. Fry A.L. Fritz
Wm. S. Fry A.L. Fritz
Wm. S. Fry A.L. Fritz
Wm. S. Fry A.L. Fritz
Wm. S. Fry A.L. Fritz
Wm. S. Fry A.L. Fritz
Wm. S. Fry A.L. Fritz
Wm. S. Fry A.L. Fritz

MOULTON TWP.

COUNTY OF AUGLAIZE ss.
STATE OF OHIO.

On this 4th day of June 1936 before me a Justice of Peace, in and for said Logan Twp. County and State, personally appeared Alva A. Wheeler, single, Joseph E. Frank & Rose Frank, his wife, Catherine Frank, single, Frank Davenport & Nora Davenport, his wife, Geo. Graessle, single, Howard L. Post, Administrator of Estate of J.L. Cochran, Jesse R. Brincefield, & Nettie E. Brincefield, his wife, who acknowledged the signing of this Plat to be their voluntary act and deed for the purposes hereon mentioned. Witness my hand and seal this 17th. day of June 1936.

Wm. S. Fry
Justice of Peace, Auglaize County, Ohio.

COUNTY OF AUGLAIZE } s.s.
State of Ohio.

On this 3rd. day of June 1936, before me County Engineer in & for said County & State personally appeared Pearl Doering & John J. Doering, her husband, John A. Kah, Nellie Boroff & Elzie Boroff, her husband, William J. Werst, & Beatrice Werst his wife, Merritt Place & Minnie Place his wife, and Martha Crow single, who acknowledged the signing of this Plat to be their voluntary Act & Deed for the purposes hereon mentioned. Witness my hand & Seal this 3rd. day of June 1936.

County
Surveyor
Seal

V.P. Killian
Auglaize Co. Engineer.

Emil Thieman
Chas. H. Frach
Geo. Sheipline

BOARD OF COUNTY COMMISSIONERS

Accepted and approved by me this 18th. day of June 1936.
V.P. Killian
COUNTY ENGINEER.

RECORDER'S CERTIFICATE
No. 32800

Received for Record this 30th day of Sept. 1936
at 11:00 o'clock A.M. and recorded this 30th. day of
Sept. 1936 in Plat Book A, Page 25-26.
Fee \$15.00

E. A. Koehl
Auglaize County Recorder.