


E.R. KUCK SUBDIVISION OF PART OUT LOT 26
NEW KNOXVILLE, OHIO

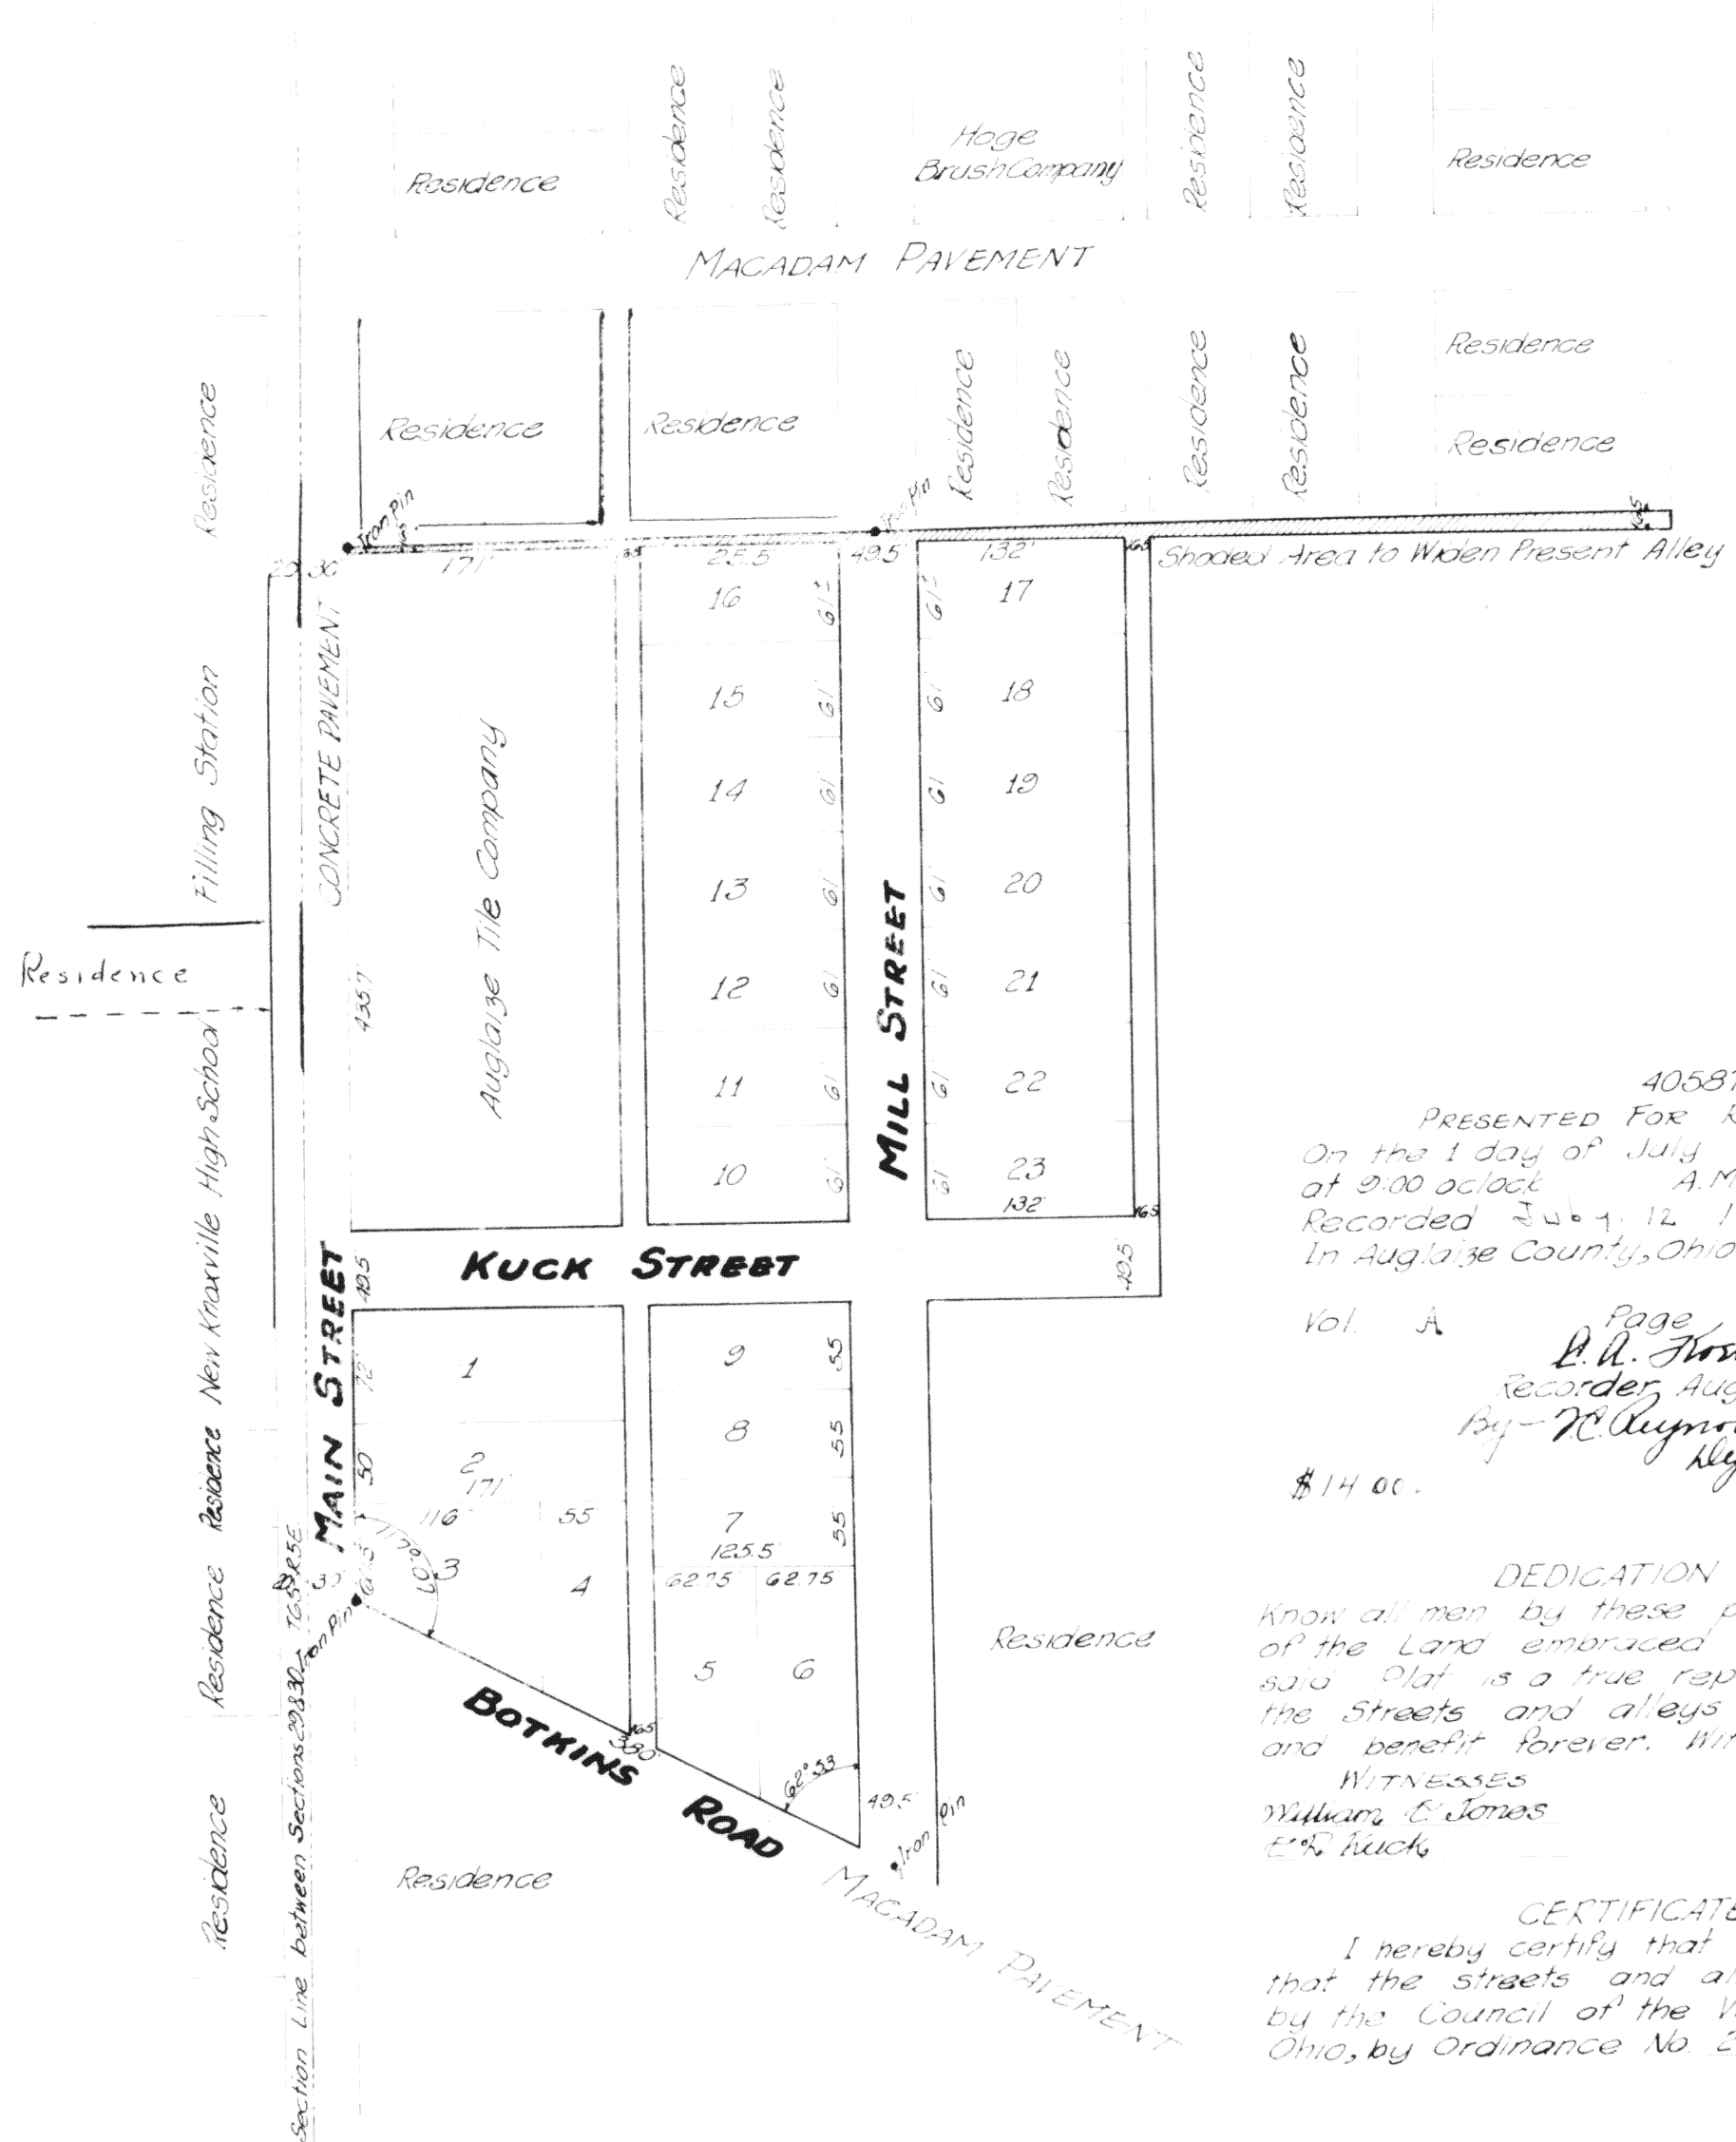

40587
PRESENTED FOR RECORD
On the 1 day of July 1940
at 9:00 o'clock A.M.
Recorded July 12 1940
In Auglaize County, Ohio Record of

Vol. A Page 41
R. A. Frosch
Recorder Auglaize Co Ohio
By - W. C. Reynolds
Deputy
\$14.00.

DEDICATION
Know all men by these presents that the undersigned owners of the Land embraced in this Plat do hereby certify that said Plat is a true representation of same and do dedicate the Streets and alleys appearing thereon to the public use and benefit forever. Witness our hand this 29 day of June, A.D. 1940
WITNESSES
Henry O. Kuck
William E. Jones
E. R. Kuck
Auglaize Tile Co by F. F. Eversman Pres.
by H. H. Kuhlman Secy.

CERTIFICATE OF ACCEPTANCE
I hereby certify that the accompanying plat was approved and that the streets and alleys dedicated thereon were accepted by the Council of the Village of New Knoxville, Auglaize County, Ohio, by Ordinance No 227 passed this 1st day of July A.D. 1940

Attest Norman Kuhlman
Clerk of Council

STATE OF OHIO, AUGLAIZE COUNTY: Before me, the undersigned, a Notary Public in and for said county, personally came F. F. Eversman and H. H. Kuhlman, known to me to be the president and secretary, respectively, of the Auglaize Tile Company, who acknowledged that they signed the foregoing instrument for said company, being first duly authorized, and that the same is their own free act and deed, also appeared before me, Henry O. Kuck, who acknowledged that he signed the foregoing instrument as his own free act and deed, for the uses and purposes therein mentioned. In Testimony whereof, I have hereunto set my hand and official seal this 29th day of June, 1940.

F. F. Eversman
My commission expires 8-25-42
Notary Public

Howard R. Craig
Reg. Engr. 3189

Hoge Lumber Co.
One Block South