


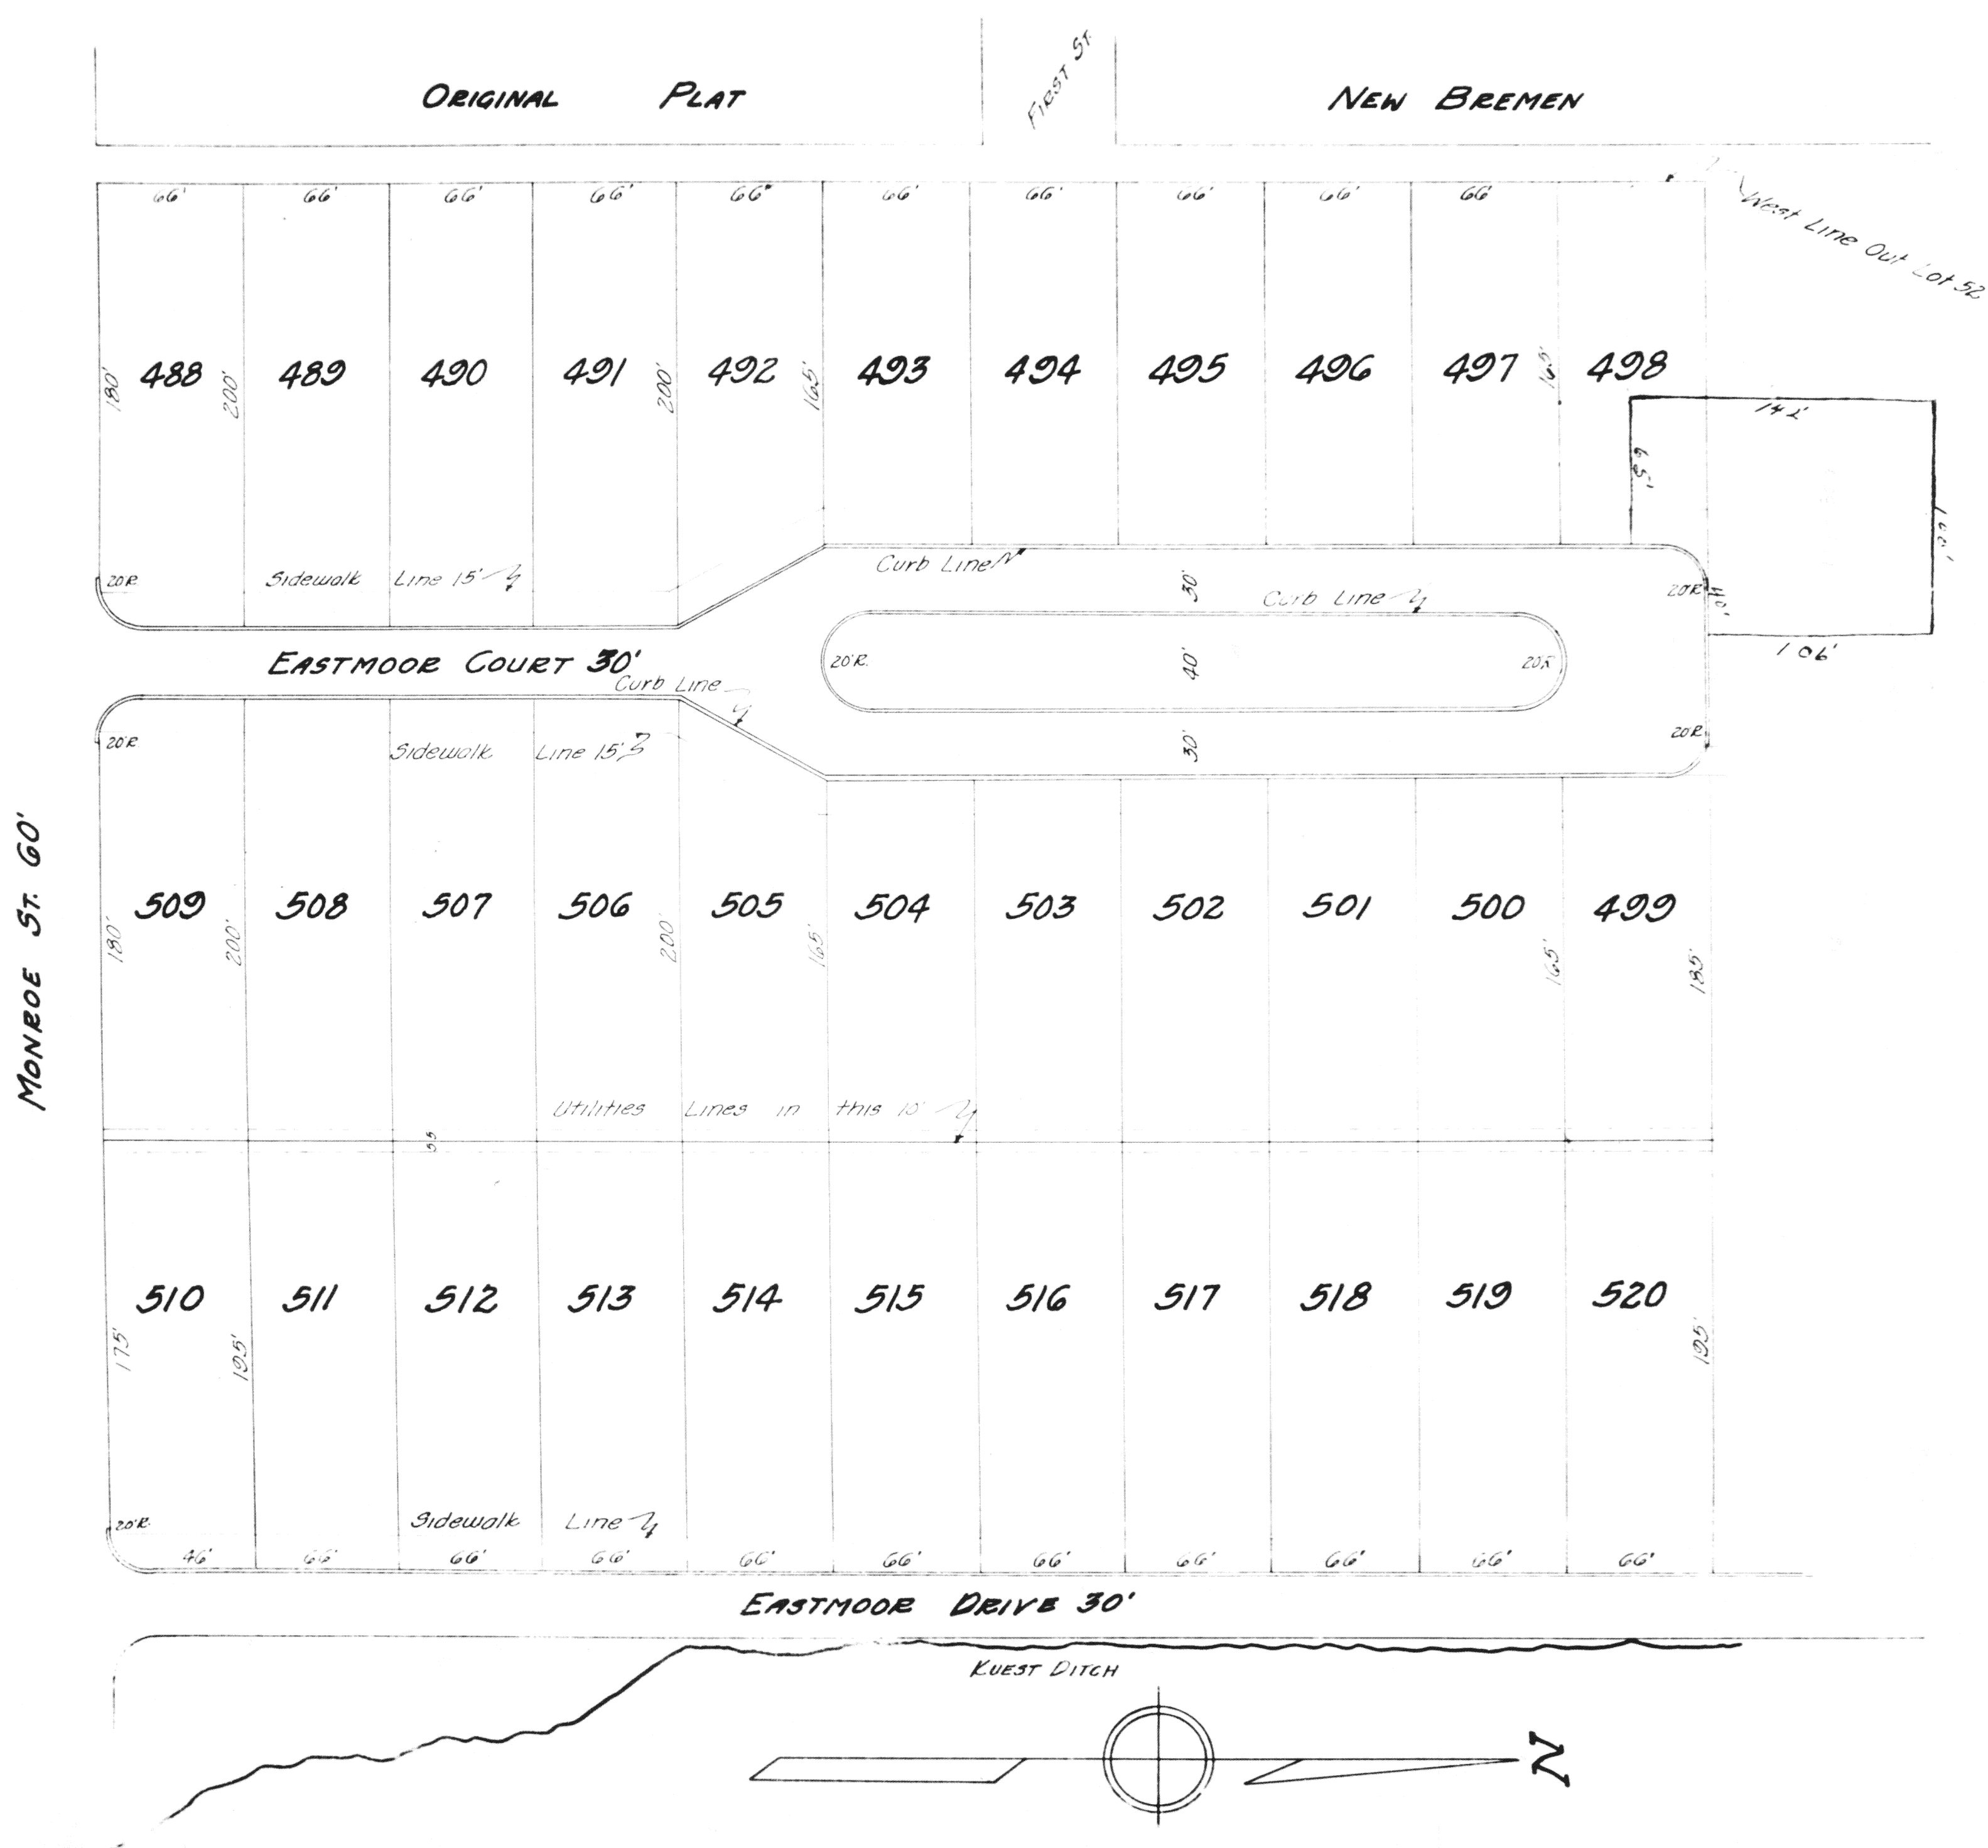

EASTMOOR ADDITION

SOUTH PART OUT LOT 52 NEW BREMEN, OHIO

DEDICATION:

Know all men by these present that the undersigned owners of the lands embraced in this Plat do hereby Certify that said Plat is a true representation of same and do dedicate the Streets appearing thereon to the Public use and benefit forever. Witness our hand this 4th day of March A.D. 1947.

Witnesses.

C.J. Garmhausen
A.H. Fruemering

L.H. Schmidt
Helen H. Schmidt
J.W. Boesel
Dottie S. Boesel
P.K. Wiseman
Alice S. Wiseman

CERTIFICATE OF ACCEPTANCE:

I hereby Certify that the accompanying Plat was approved and that the streets dedicated thereon were approved and accepted by the Council of the Village of New Bremen, Auglaize County Ohio, by Ordinance No 266, passed this 4th day of March A.D. 1947.

Attest: M.A. Haverman
Clark of Council

ENGINEER'S CERTIFICATE:

I hereby certify that this Plat is a true and correct delineation of the Eastmoor Addition to New Bremen, Ohio as surveyed by me in January 1947 A.D. All lot Corners marked with Stakes.

H.R. Craig
Reg. Engr. 3188 Ohio.

ACKNOWLEDGEMENT:

Before me, a Notary Public in and for said County of Auglaize, personally appeared the above signed Owners and acknowledged the signing of the foregoing instrument to be their free act and deed. In testimony thereof I have affixed my hand and Notary Seal this 4th day of March A.D. 1947.

E.G. Conradi
My Commission Expires January 27-1948.

#56256 AUGLAIZE COUNTY RECORDERS CERTIFICATE:

This Eastmoor Plat was filed for record this 8th day of May, 1947, at 3:30 P.M. and recorded in Plat Book No. A., page No. 63 & 64, of the Auglaize County Record of Plats, this 12th day of May, 1947 A.D.

Roy Sullivan
Auglaize County Recorder.

For Further References Refer to Plat Book 2- Page 125