


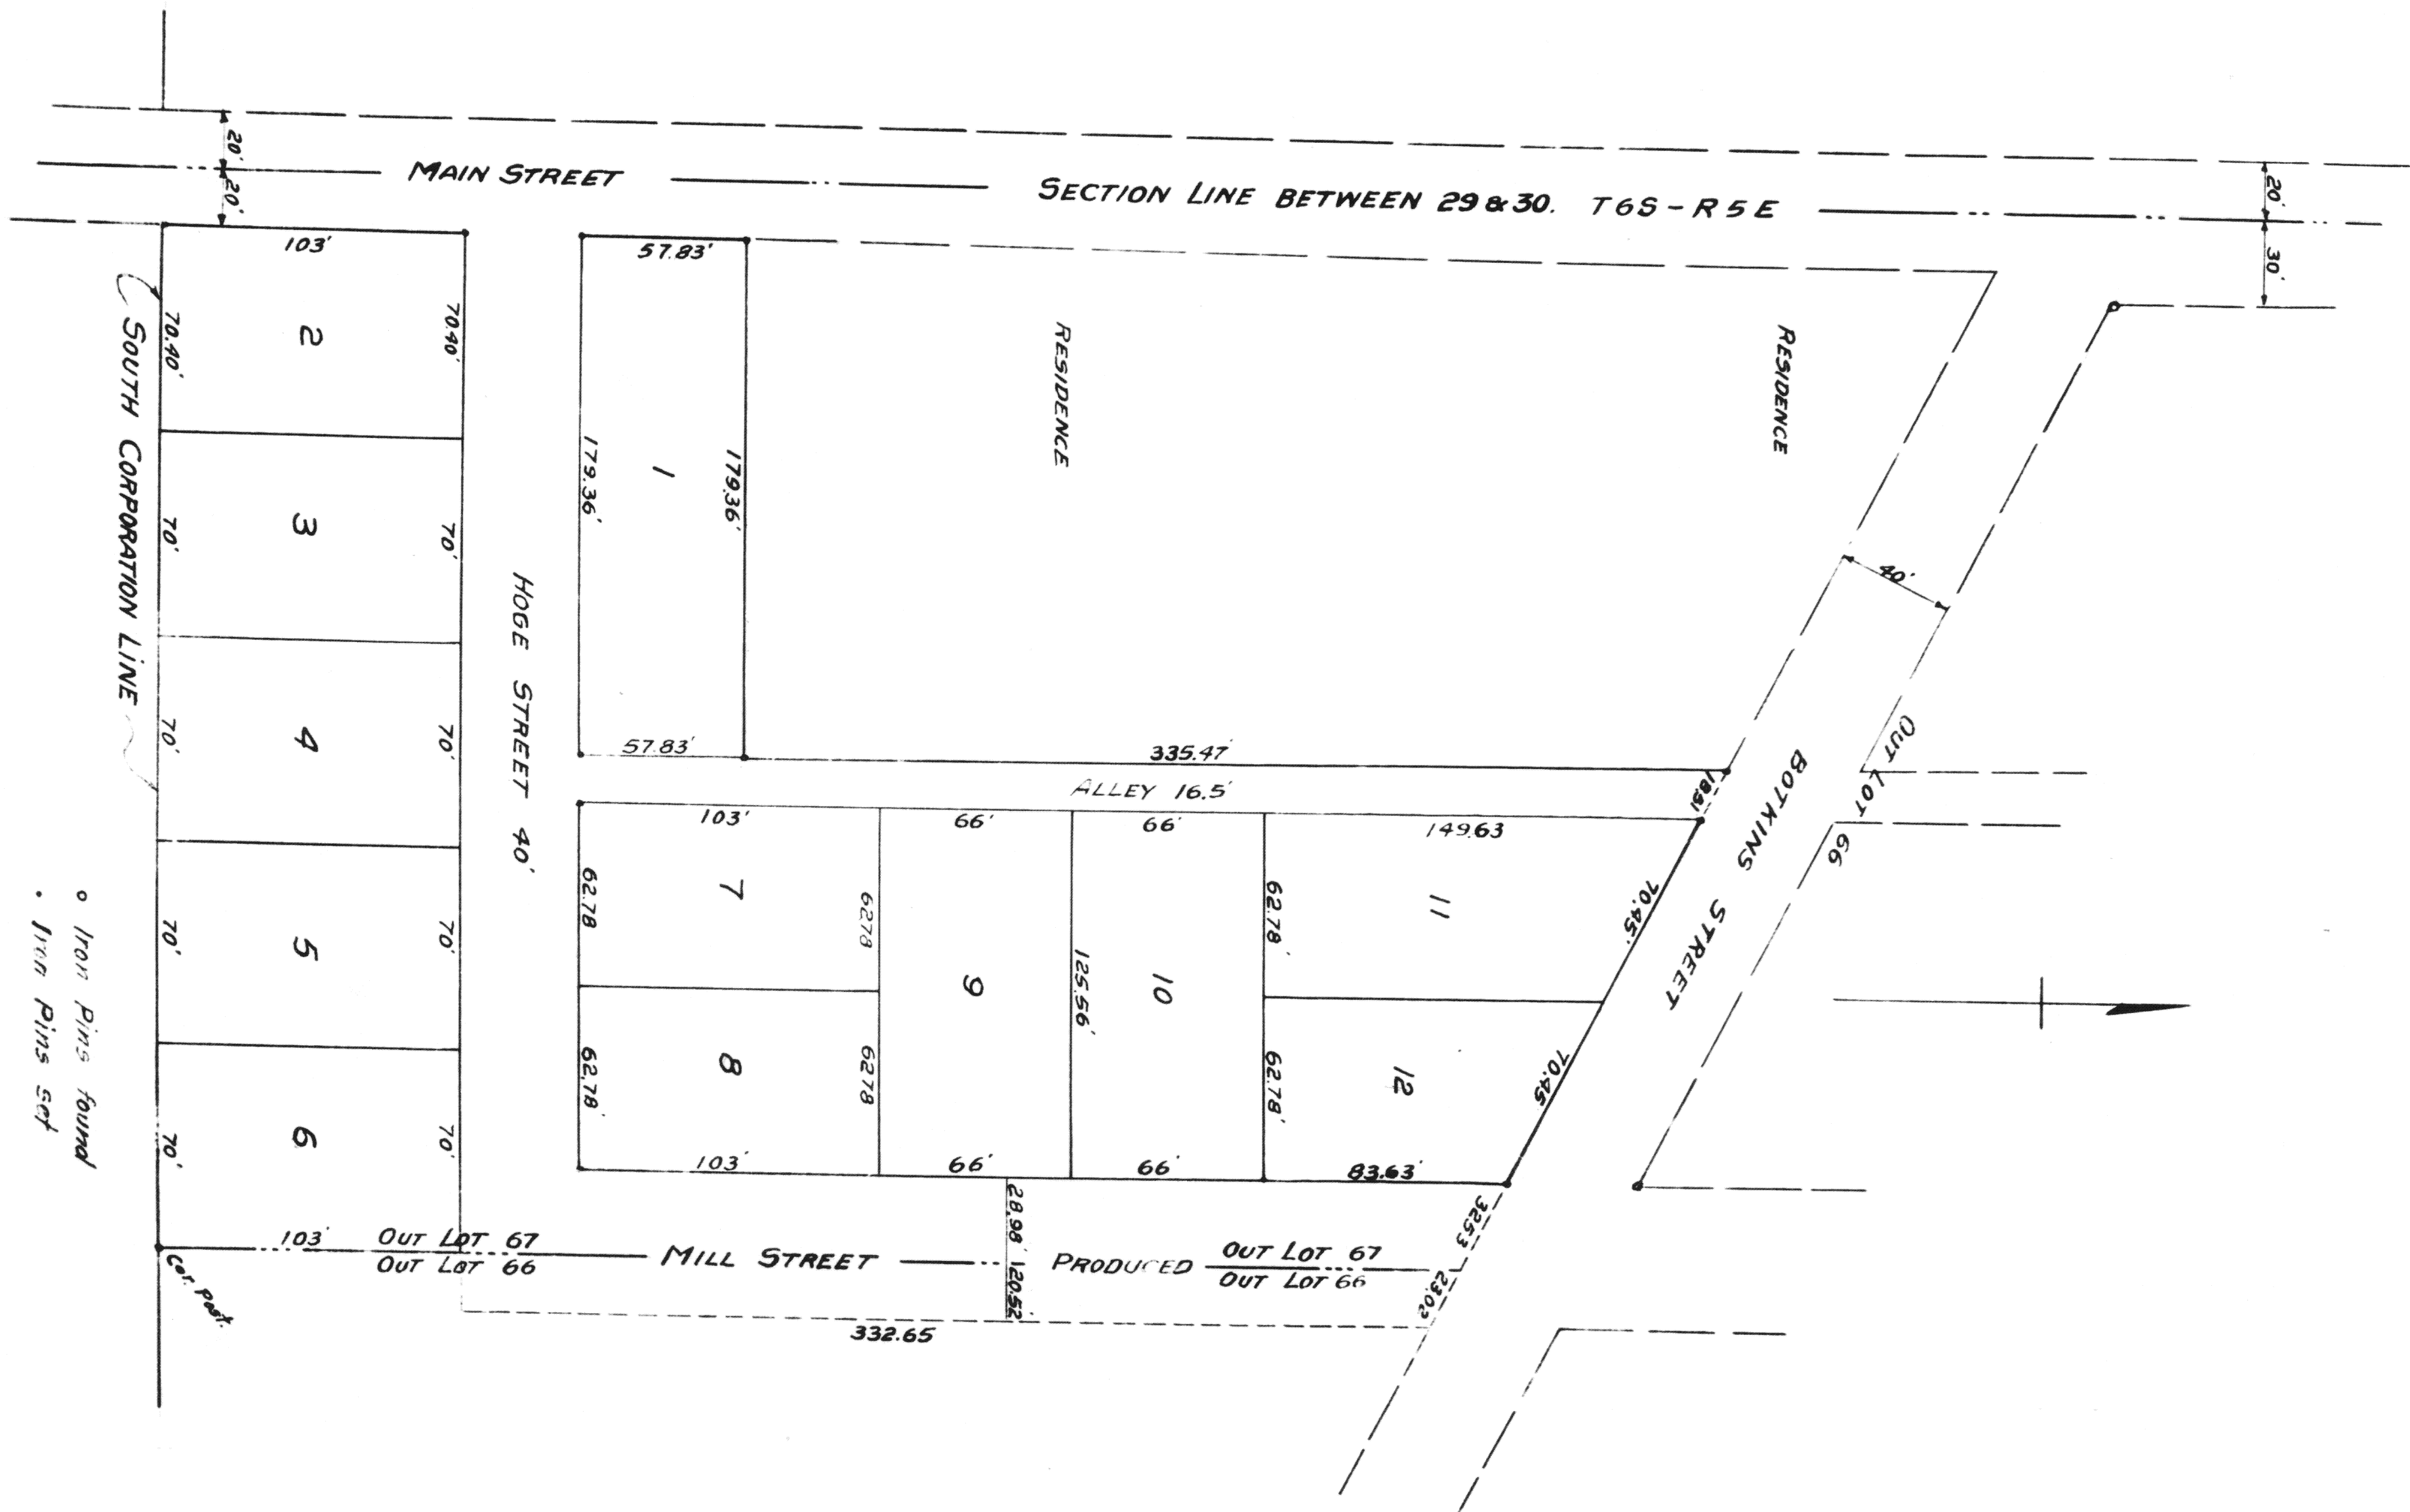

PLAT OF SUB-DIVISION

68

PART OF
OUT LOTS 67 AND 66
NEW KNOXVILLE, OHIO

DEDICATION

Know all men by these presents that the undersigned owners of the lands embraced in this Plat do hereby certify that the said Plat is a true representation of same and do dedicate the streets and alley appearing thereon to the public use and benefit forever. Witness our hand this 2nd day of June A.D. 1947.

Emmett D. Lusk
J. J. Hoge
WITNESSES

Hoge Lumber Co.
H. H. Hoge PRES.
A. H. Hoge SEC'Y.
H. O. Kuck

CERTIFICATE OF ACCEPTANCE

I hereby certify that the accompanying Plat was approved and that the streets and alley dedicated thereon were approved and accepted by the Council of the Village of New Knoxville, Auglaize County, Ohio, by Ordinance No. _____ passed this 2nd day of June A.D. 1947.

ATTEST C. V. Hinge
CLERK OF COUNCIL.

ENGINEERS CERTIFICATE

I hereby certify that this Plat is a true and correct delineation of the Sub-Division of part of Out Lots 67 and 66 in the Village of New Knoxville, Auglaize County, Ohio., as plotted by me in May 1947.

George A. Shuster.
REG. ENG. NO. 177, OHIO.

ACKNOWLEDGEMENT

STATE OF OHIO, COUNTY OF AUGLAIZE, SS:

Before me, a Notary Public in and for said County personally appeared H.H. Hoge, President, and A.F. Hoge, Secretary, respectively, of the Hoge Lumber Company and H. O. Kuck, the above named owners of said real-estate and acknowledged the signing of the foregoing instrument to be their voluntary act and deed for the uses and purposes thereon set forth.

IN TESTIMONY WHEREOF, I have hereunto set my hand and seal, this 2nd day of June 1947.

Emmett D. Lusk
NOTARY PUBLIC.

My Commission Expires Aug. 2nd. 1949.

AUDITORS CERTIFICATE

Transferred this ____ day ____ 1947

AUGLAIZE COUNTY AUDITOR

#56470

AUGLAIZE COUNTY RECORDERS CERTIFICATE.

This Plat of the Sub-Division of part of Out Lots 66 and 67 was filed for record this 7th. day of June, 1947, at Wapakoneta, Ohio., and recorded in Plat Book No. A, page 67 and 68 of the Auglaize County Record of Plats, this ____ day of ____ A.D. 1947

788,322

Roy Sullivan
AUGLAIZE COUNTY RECORDER