


**WEST PART O.L.70 MEMURRAYS
WAPAKONETA , OHIO.**

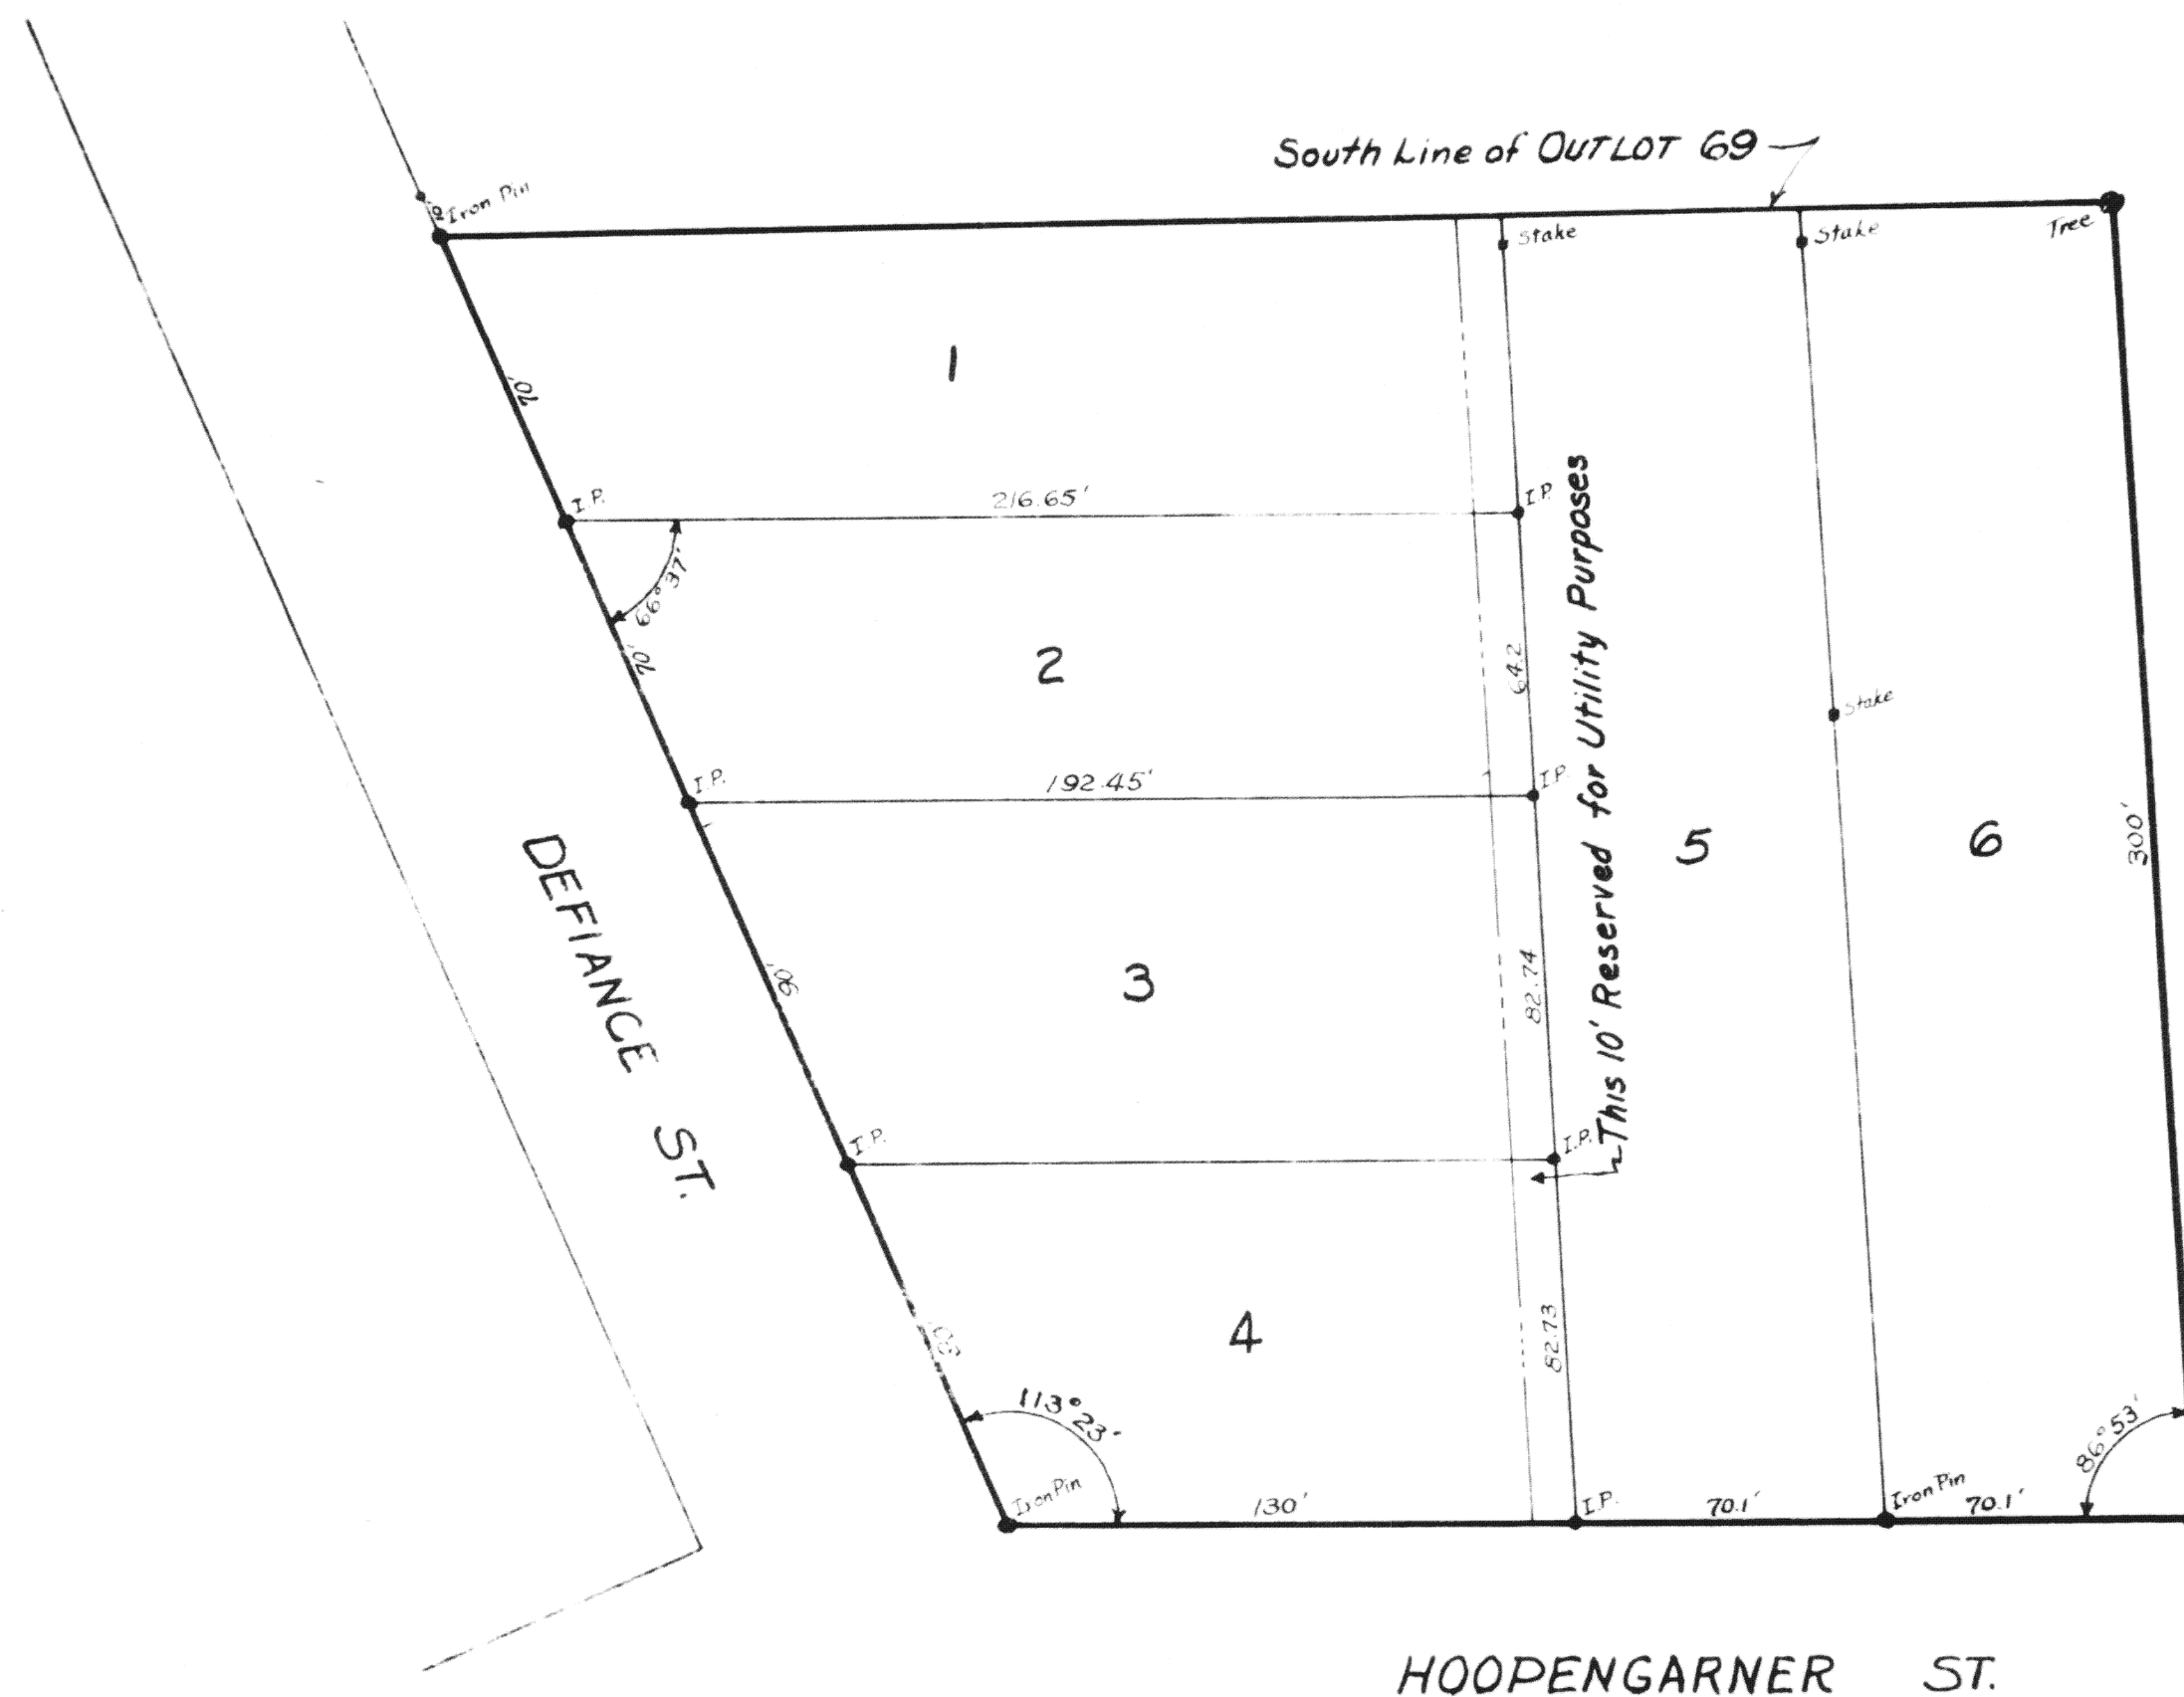

DEDICATION
Know all men by these present that the undersigned owners of the lands embraced in this Plat does hereby certify this Plat is a true representation of same, to the best of his knowledge

Jos. John Stinebaugh
Mrs. Irma Ruch
Witnesses

John Stinebaugh
John Stinebaugh
Owners

ACKNOWLEDGMENT
State of Ohio, Auglaize County:
Be it remembered that on this 6th day of Oct. 1948 before me
Edward Strobel a Notary Public personally came John Stinebaugh and
Dorance Stinebaugh and acknowledged the signing and sealing of this 'Plat
to be their voluntary act and deed' for the use and purpose therein
mentioned and in testimony whereof I have hereunto subscribed my
name and affixed my official seal:
Edward Strobel
Notary Public State of Ohio
My commission expires 8-23-51

ENGINEERS CERTIFICATE.
I hereby certify that the accompanying plat represents correctly the subdivision of the West part of Outlot 70 of the Murrays Subdivision of Outlots to the City of Napoleon, Ohio as taken from field survey
July 1948
H. R. Craig
Succ. 3189 Ohio

CERTIFICATE OF ACCEPTANCE
I hereby certify that the accompanying Plat was approved and
accepted by the Council of the City of Wapakoneta, Ohio this 5th day
of October 1948 Ord. No. 1668
Edward Shoebel
Clerk of Council

PRESENTED FOR RECORD
On the 7th day of October 1948
At 9:59 o'clock A. M
Recorded How 29th 1948
In Auglaize County Record of Plats
Volume A Page 77
Raymond J. ...
Recorder, Auglaize Co. Ohio

for further REFERENCES REFER to MAT BOOK 2 Page 60.