

CREOSOTED CORNER POST N.W. COR. LOT 4
HAMMELS EST. 875'-6" TO E GLYNWOOD ROAD.


KELLEY'S OAKWOOD.

SUBDIVISION.

PART N.W. CORNER LOT 3 HAMMELS EST.

SEC. 30. T5S. R6E.

DUCHOUQUET TWP. AUGLAIZE COUNTY OHIO.

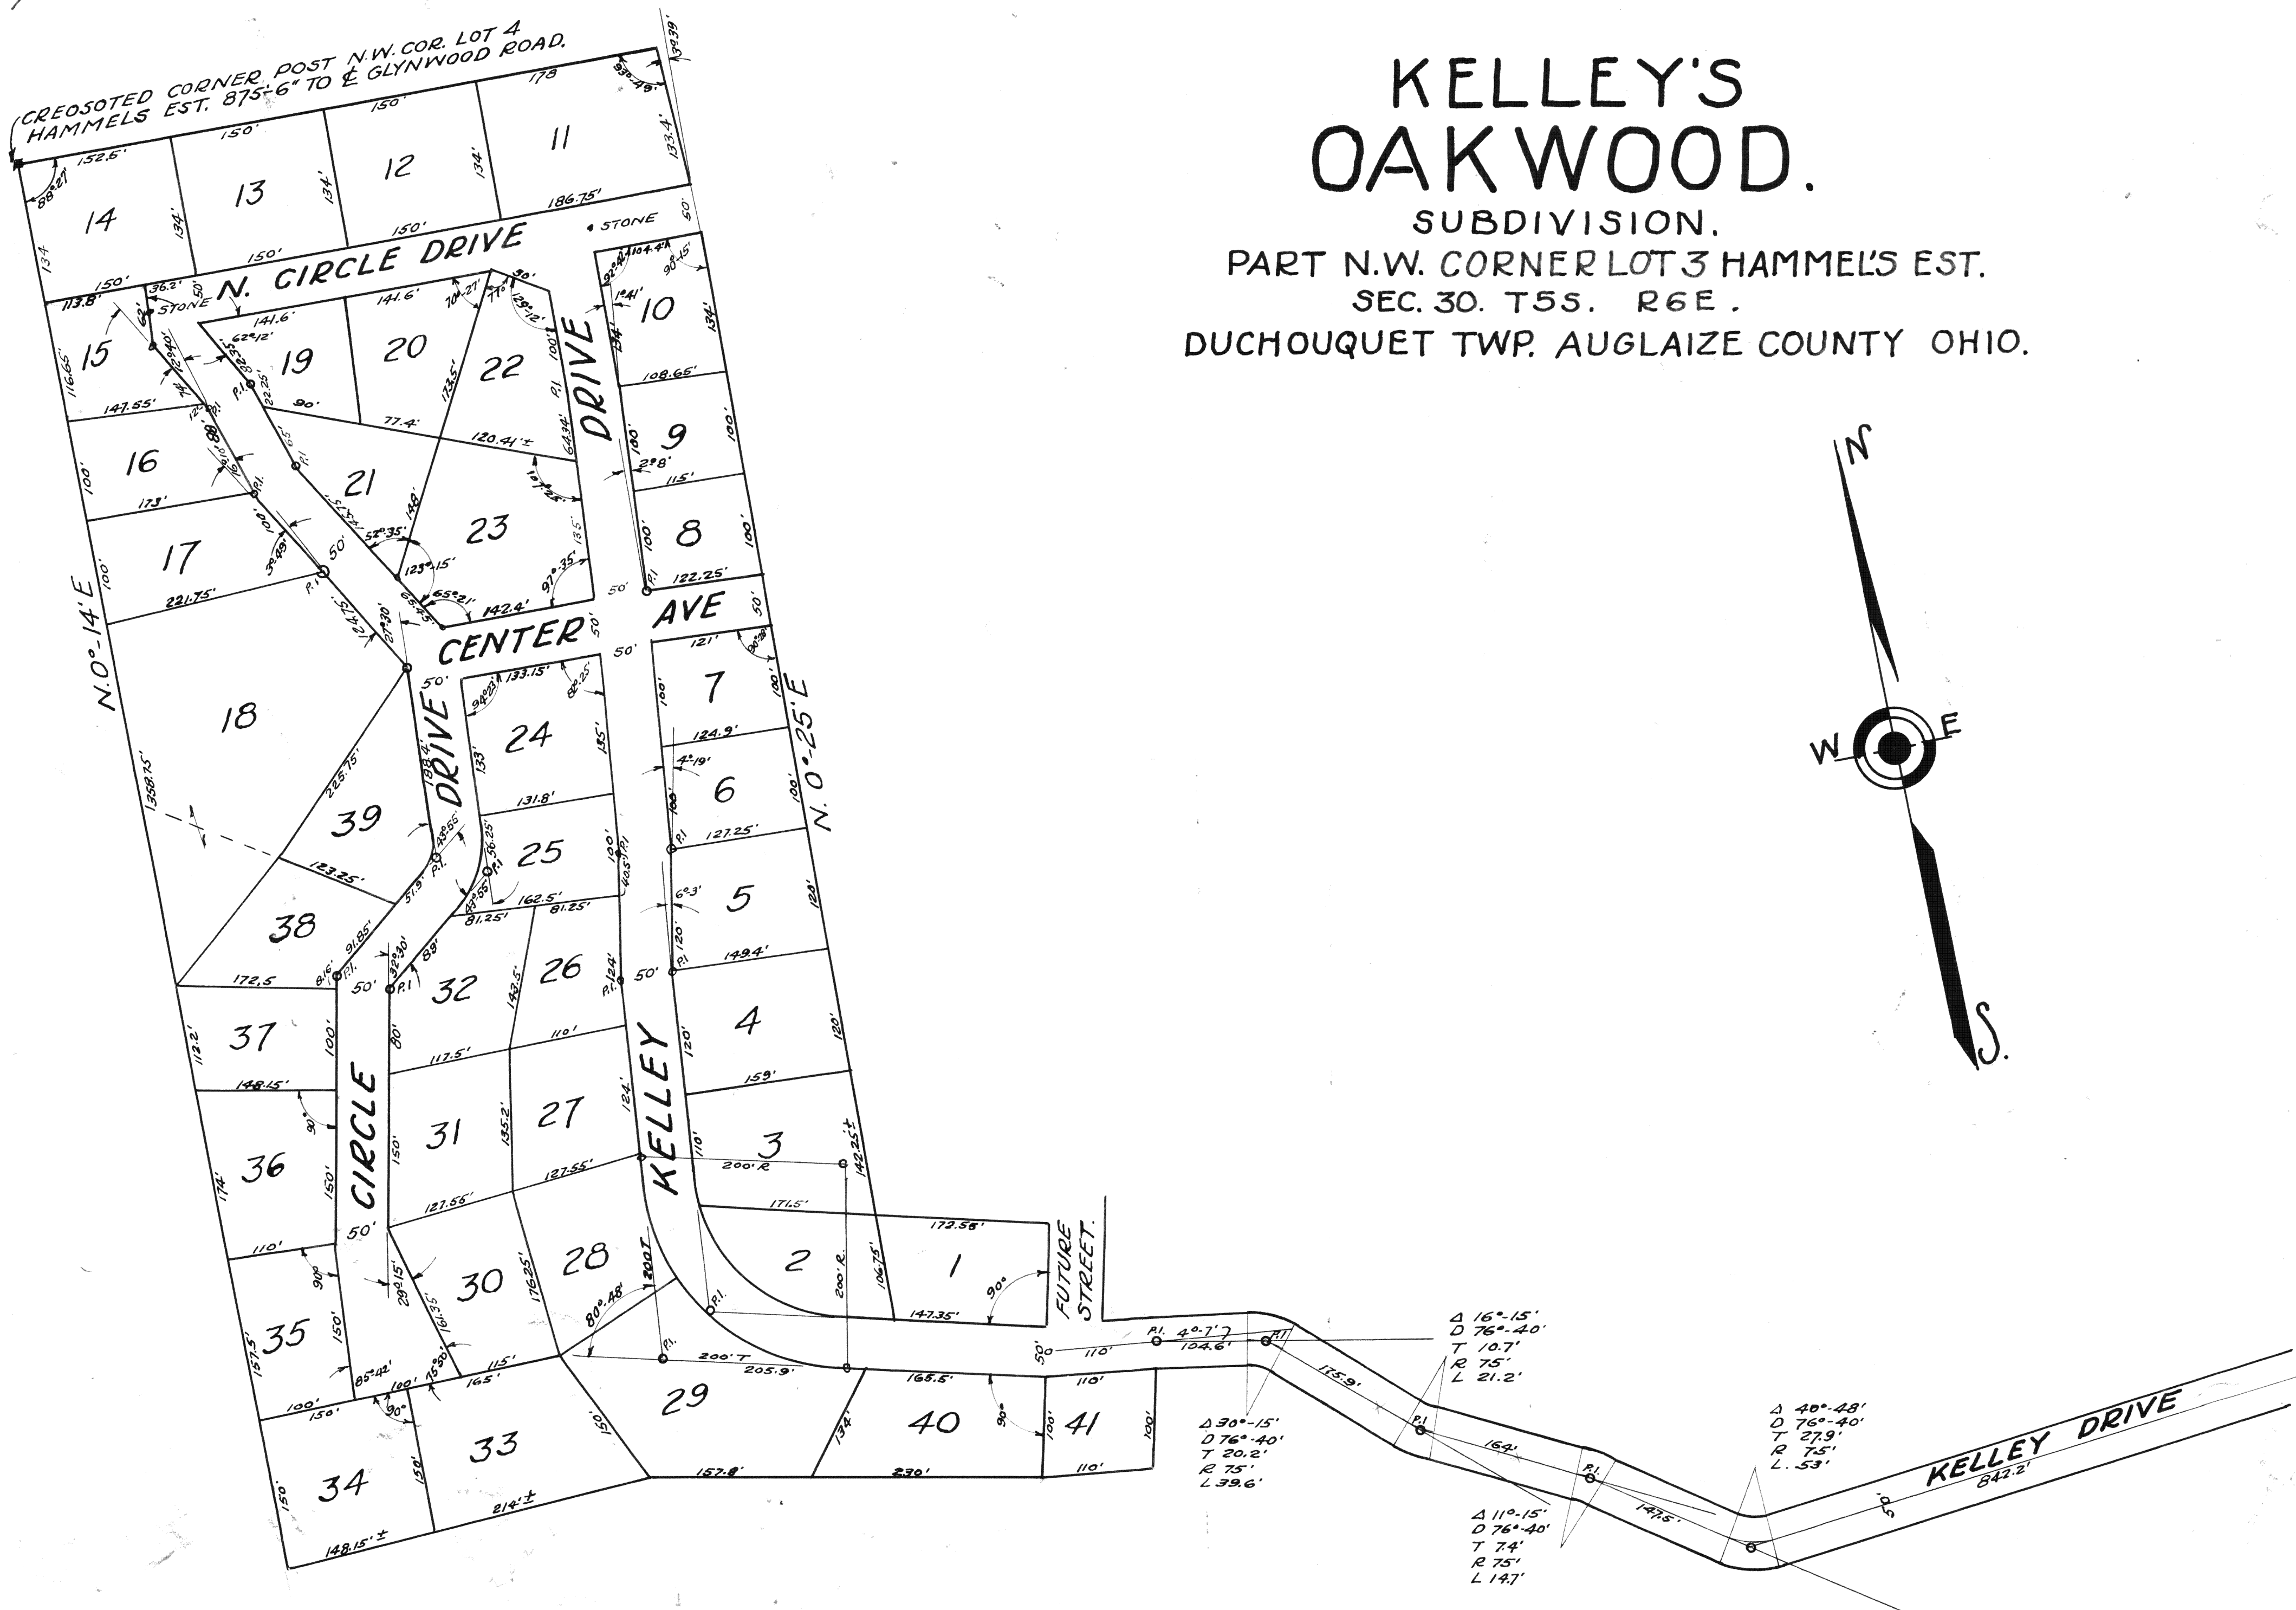

DEDICATION:
KNOW ALL MEN BY THESE PRESENTS, That the undersigned owner of the lands embraced in this Plat, do hereby certify that the said Plat is a true representation of same, and do hereby dedicate the streets appearing thereon to the Public use and benefit forever.
WITNESS my hand this 24th day of July, 1952 A.D.

James I. Shaw
Emmett D. Lusk
WITNESSES

Emma B. Kelley
Owner

ENGINEERS CERTIFICATE:
I Hereby Certify that the Accompanying Plat represents correctly the Subdivision of part of the N.W. Corner of Lot No. 3, HAMMEL'S ESTATE, SEC. 30, T5S-R6E, Duchouquet Twp., Auglaize County, Ohio. As of Survey completed by me on the 15th day of July, 1952 A.D.

(SURVEYOR SEAL # 55)
(REGISTERED ENGINEER SEAL # 55)

Frayne L. Combs
Registered Prof. Engineer and
Land Surveyor. OHIO 55

NOTE:
ALL LOT CORNERS HAVE IRON PIPE MARKERS
ALL P.I.'s ARE IRON PINS.

ACKNOWLEDGMENT:
STATE OF OHIO, COUNTY OF AUGLAIZE.
Before me a Notary Public in and for said County of Auglaize, personally appeared the owner signing at the left and acknowledged the signing of the foregoing instrument and plat, to be her free act and deed.
IN TESTIMONY WHEREOF, I have affixed my hand and Notary Seal this 24th day of July, 1952, A.D.

(NOTARIAL SEAL)
My Commission expires. March 20, 1954.

James I. Shaw
Notary Public

CERTIFICATE OF ACCEPTANCE:
We Hereby Certify that the accompanying Plat was approved by the Board of County Commissioners of Auglaize County, Ohio, on 29th day of July, 1952.


ATTEST.

Alfred Prueter
Irvin H. Westerbeck
Walter Montgomery
County Commissioners
Auglaize County, Ohio.

No. 69954
RECORDERS CERTIFICATE:
Presented for Record on the 29th day of July, 1952, at 1:30 o'clock P.M. Recorded on 5th day of August, 1952 in Auglaize County Record of Plats Vol. B Pages 9 and 10.

Fee 20.00

Roy Sullivan
Recorder
Auglaize County, Ohio.

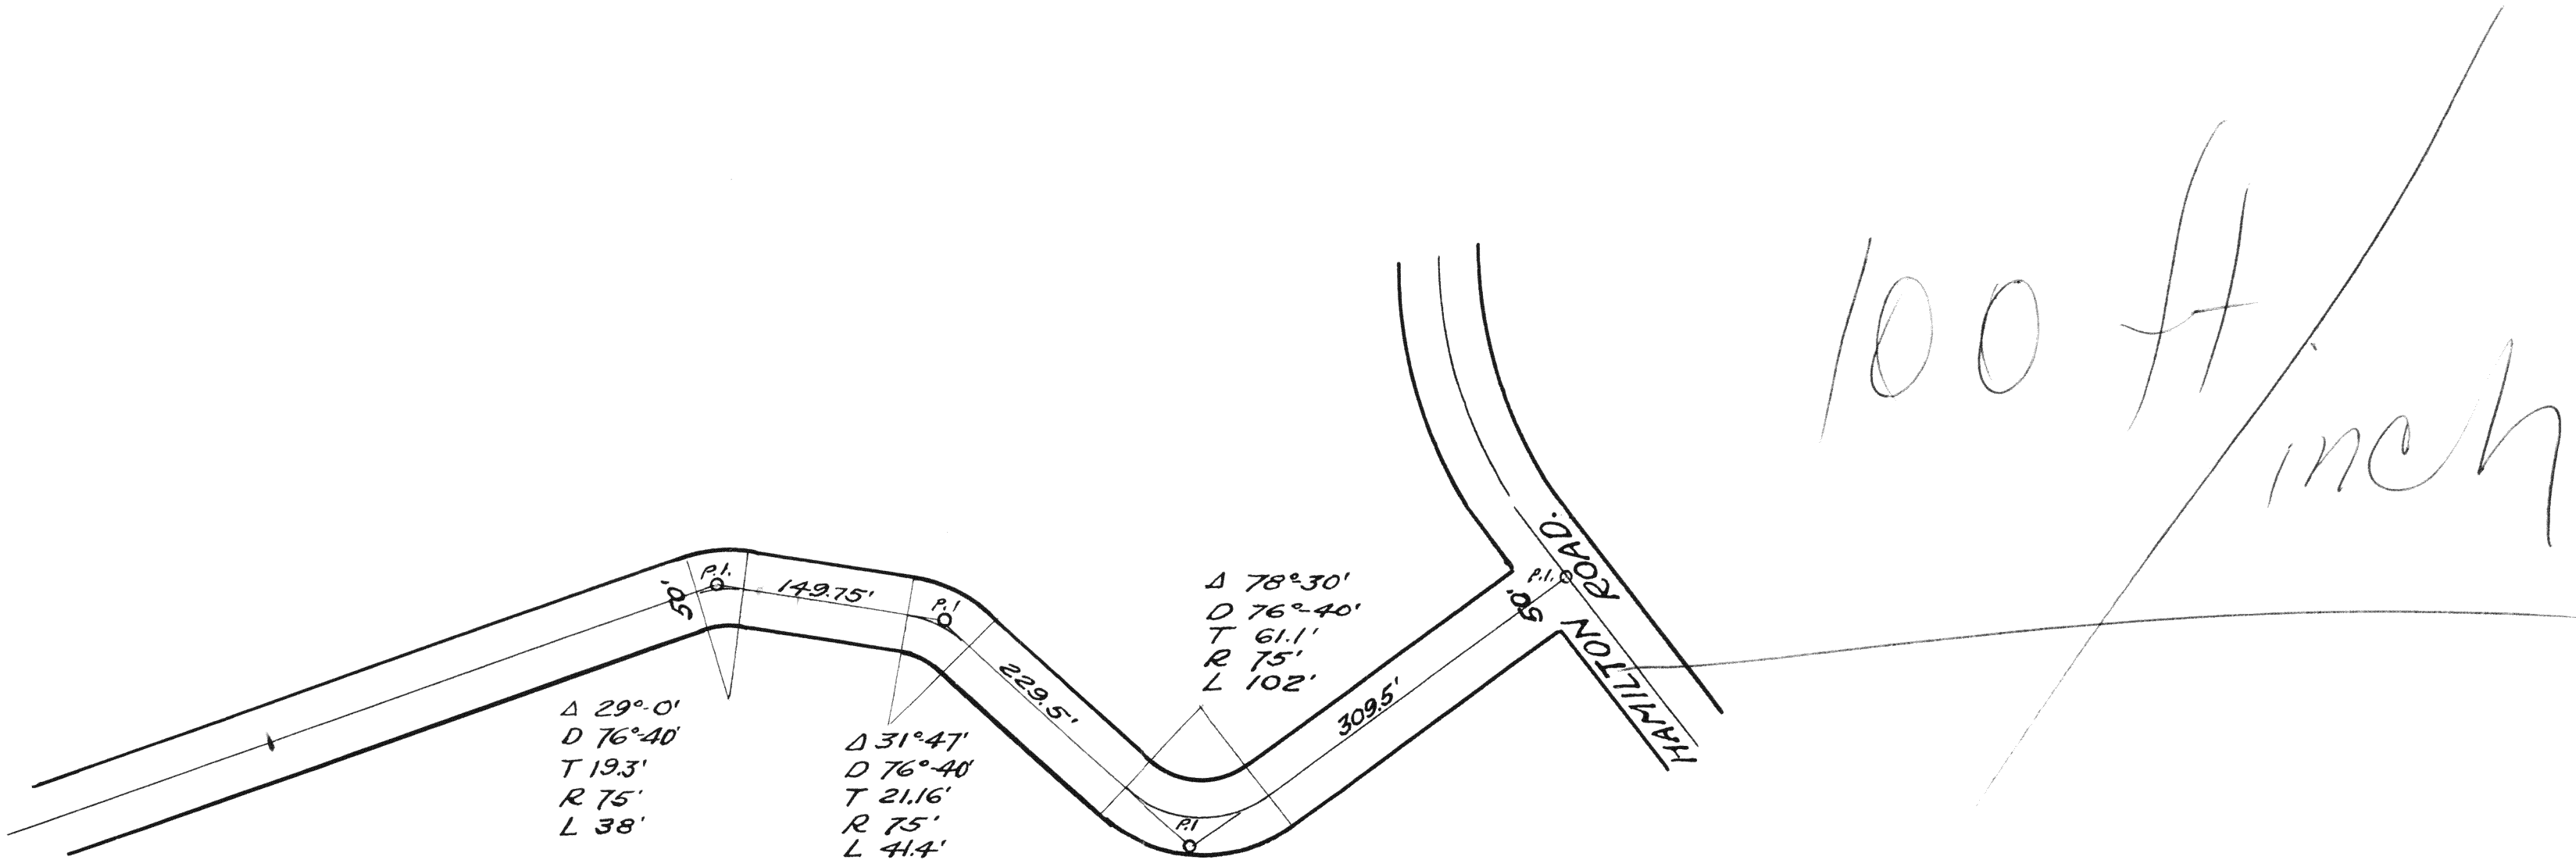

ENGINEERS
SEALS