

No. 79292

ENGINEER'S CERTIFICATE:

I Hereby Certify that this plat represents correctly, a layout of the two Street extensions as surveyed by me in Oct. 1955. Same being a Part of the E½ of O. L. 52, Section 32, T. 5 S. - R. 6 E. in the City of Wapakoneta, Ohio.

Prayne L. Combs Sr.
Registered Professional
Engineer and Land Surveyor
Ohio # 55

CERTIFICATE OF ACCEPTANCE: CITY OF WAPAKONETA, OHIO.
I Hereby certify that this plat was approved by the Council of the City of Wapakoneta, Ohio, by the passing of Ordinance No. 1963 in Regular Session on the 21st day of December, 1955.

Attest: Carl A. Hutchens
Clerk of the City Council.

DEDICATION:-

KNOW ALL MEN BY THESE PRESENT, that the undersigned duly authorized agents and Officers of The Wapakoneta Board of Education and Owners of the lands embraced in this Plat, as authorized by passage of Resolution No. dated 1955. Copy of same attached hereto and made a part hereof. Do hereby Certify that this plat is a true representation of same and Do hereby dedicate both the Street Extensions as shown hereon to the public use and benefit now and forever.

WITNESS my hand this day of 1955.

R. M. Schumann
President of Board
Edwin J. Stroh
Clerk of Board
For Water Street Extensions.

Rena L. Webster
L. E. Webster
For Williams Street Extensions.

Dean Kohler
Ralph Walther
Witnesses.

ACKNOWLEDGMENT:-

STATE OF OHIO, COUNTY OF AUGLAIZE:-
Before me a Notary Public in and for said County of Auglaize, personally appeared the owners and the President and Clerk of The Wapakoneta Board of Education, signing the Dedication and acknowledged the foregoing instrument and Plat to be their free act and deed.

IN TESTIMONY WHEREOF I have affixed my hand and Notary Seal this 14th day of December, 1955. A.D.

(NOTARIAL SEAL)

Thelma Stover
Notary Public

My Commission expires Feb. 19, 1958

No. 79292


RECORDER'S CERTIFICATE:

This plat was presented for Record on the 17th day of February, 1956, A. D. Same has been recorded in Auglaize County's Record of Plats. Volume B Page 48.

Signed

Roy Sullivan
Auglaize County, Recorder

Fee \$10.00

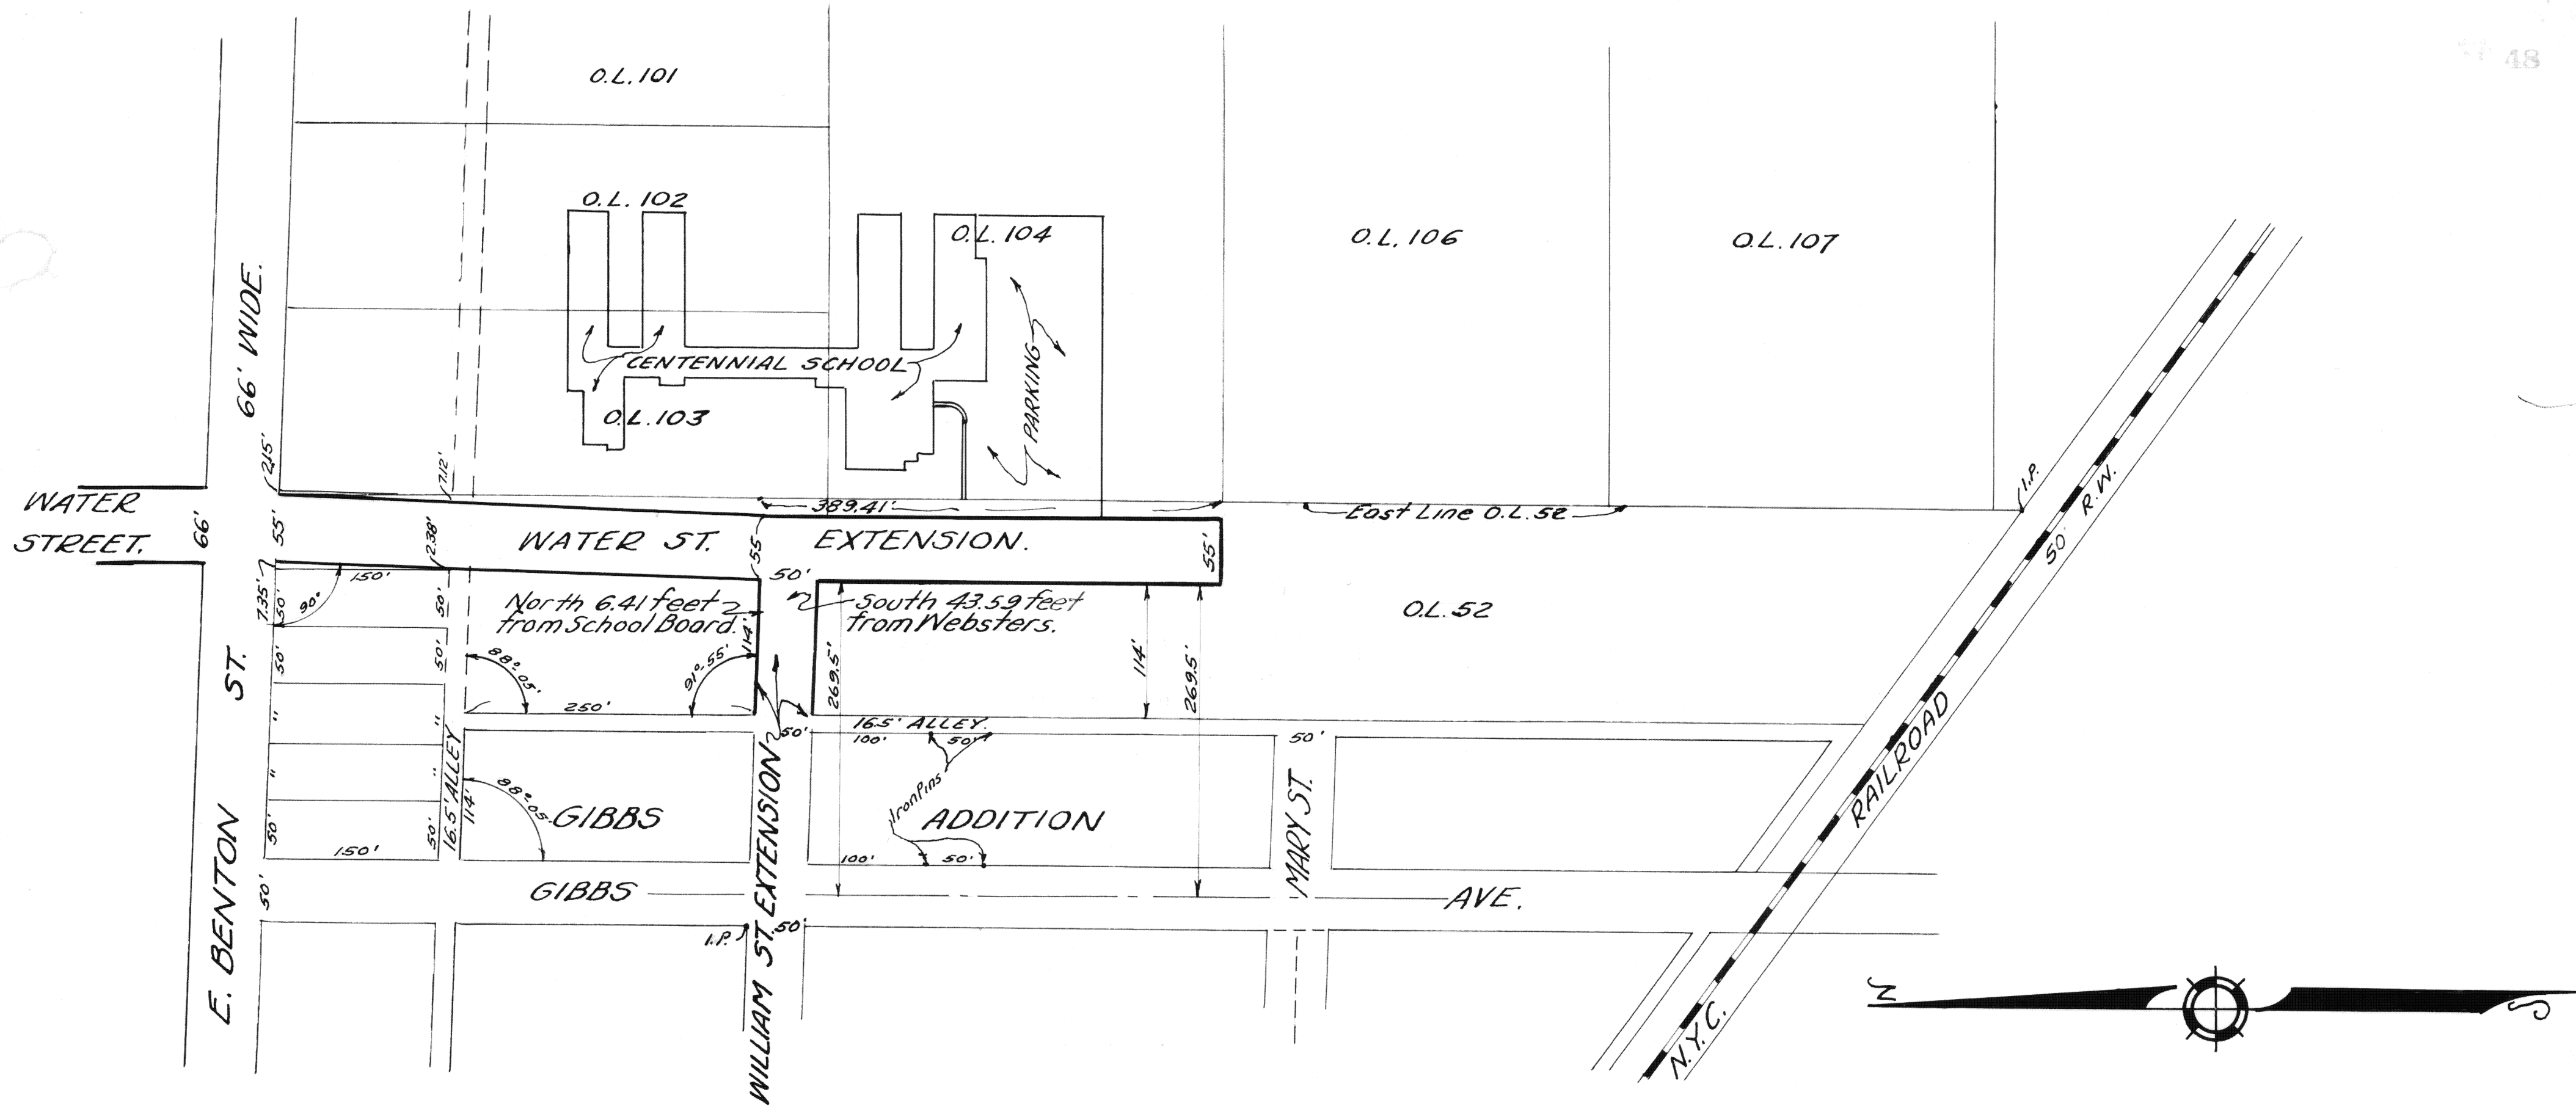

WILLIAM'S AND WATER STREET. EXTENSIONS WAPAKONETA OHIO.