


KELLEY'S SECOND OAKWOOD SUBDIVISION

PART N PART LOTS 1&2 HAMMELS EST SEC.30,T,5,S. — R,6,E.
DUCHOUQUET, TOWNSHIP. — AUGLAIZE COUNTY, — OHIO.

CURVE DATA
 $\Delta = 3^{\circ}-0'$
 $D = 1^{\circ}-50'$
 $T = 100'$
 $R = 3131'$
 $L = 200'$
 $EXT = 1.09'$

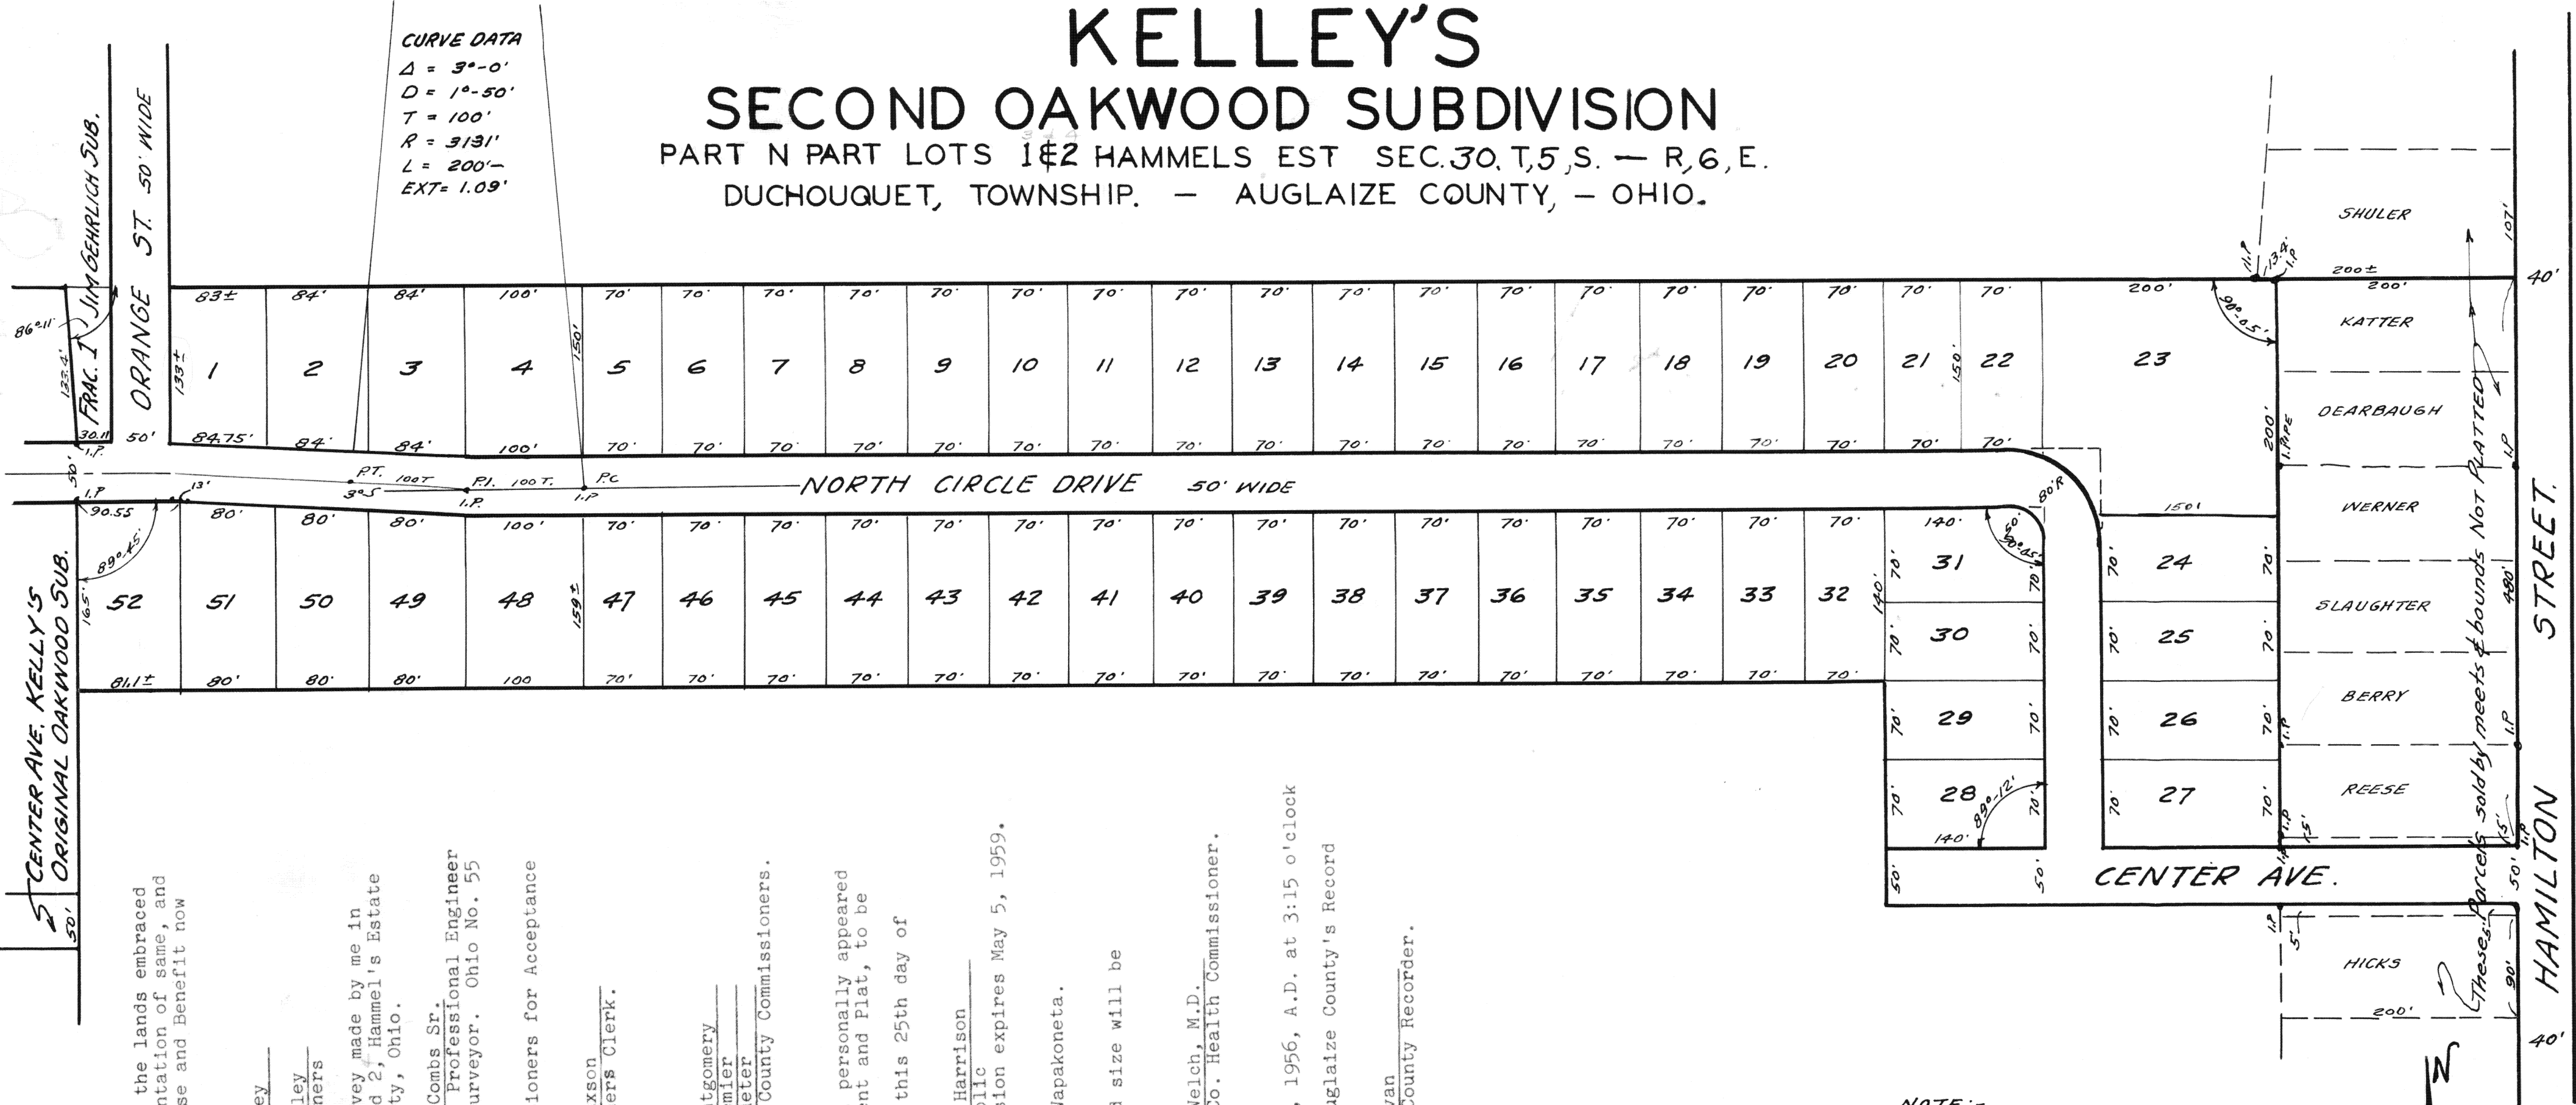

NOTE:-
ALL CORNERS MARKED WITH IRON PINS.

DEDICATION:-
KNOW ALL MEN BY THESE PRESENTS: That the undersigned Owners of the lands embraced in this Plat, do hereby certify that this Plat is a true representation of same, and do hereby Dedicate the streets appearing thereon to the Public use and Benefit now and forever.

Witness my hand this 25th day of August, 1956, A.D.

H. F. Harrison
Esther Arnold
Witnesses
W. E. Kelley
Emma B. Kelley
Owners

ENGINEERS CERTIFICATE:
I do hereby certify that this Plat represents correctly a Survey made by me in August of 1956, same being a part of the North part of Lots 1 and 2, Hammel's Estate in Section 30, T,5,S - R,6,E. Duchouquet Township, Auglaize County, Ohio.

Prayne L. Combs Sr.
Registered Professional Engineer
and Land Surveyor. Ohio No. 55

PLAT APPROVAL:- SUBMITTED TO COMMISSIONERS
This Plat was filed with the Auglaize County Board of Commissioners for Acceptance on the 28th day of August, 1956.

Signed: August 1956.
Alberta Maxson
Commissioners Clerk.

ACCEPTANCE:-
This Plat is hereby Accepted and Approved.

Date: August 28th, 1956
Walter Montgomery
E. H. Hegemier
Alfred Prueter
Auglaize County Commissioners.

ACKNOWLEDGMENT:-
STATE OF OHIO, COUNTY OF AUGLAIZE, SS:
Before me a Notary Public in and for said County of Auglaize, personally appeared the Owners signing above and acknowledged the foregoing instrument and Plat, to be their free act and deed.

IN TESTIMONY WHEREOF I have affixed my hand and Notary Seal, this 25th day of August, 1956, A.D.

Harold F. Harrison
Notary Public
My Commission expires May 5, 1959.

WATER AND SEWAGE:-
Water, for this Subdivision will be supplied by the City of Wapakoneta.

SEWAGE:
A separate settling tank and leach bed of approved design and size will be placed on each lot and used by one residence only.

HEALTH DEPT. APPROVAL:
Approved
Brent A. Welch, M.D.
Auglaize Co. Health Commissioner.

RECORDER'S CERTIFICATE:-
This Plat was presented for record on the 28th day of August, 1956, A.D. at 3:15 o'clock P.M.
Same was recorded on 28th day of August, 1956, A.D. in the Auglaize County's Record of Plats, Vol. B Page 54.

Fee \$10.00
Roy Sullivan
Auglaize County Recorder.