



(S.W. corner lot 2 Hammel's Est.
A N.W. corner KELLEY'S OAKWOOD SUBDIVISION.

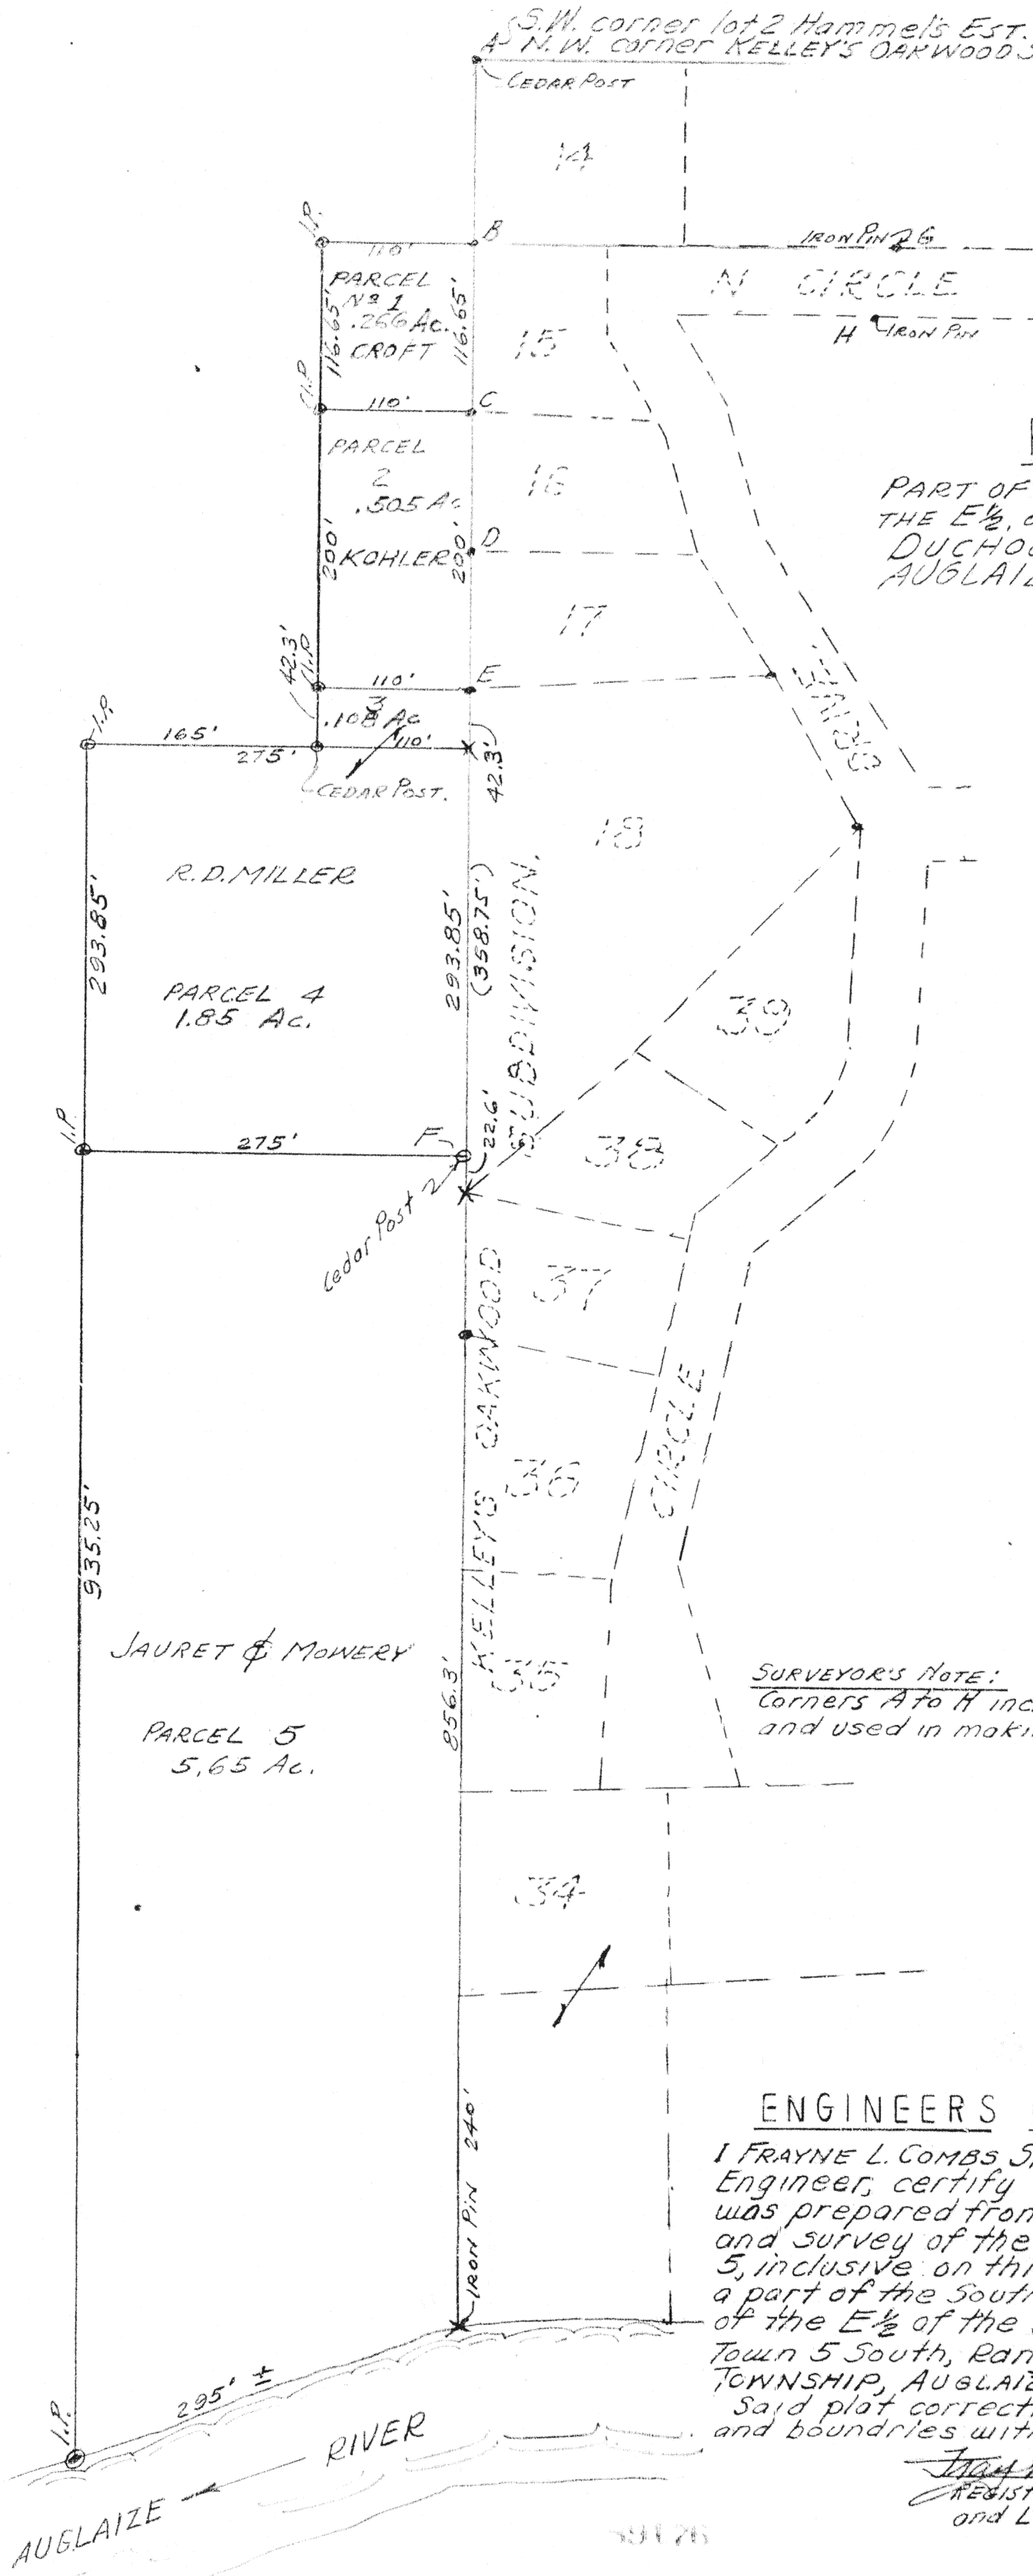

PLAT OF
PART OF THE MIDDLE PART OF
THE E 1/2 OF THE SW 1/4 SEC. 30
DUCHOUQUET TOWNSHIP,
AUGLAIZE COUNTY, OHIO.

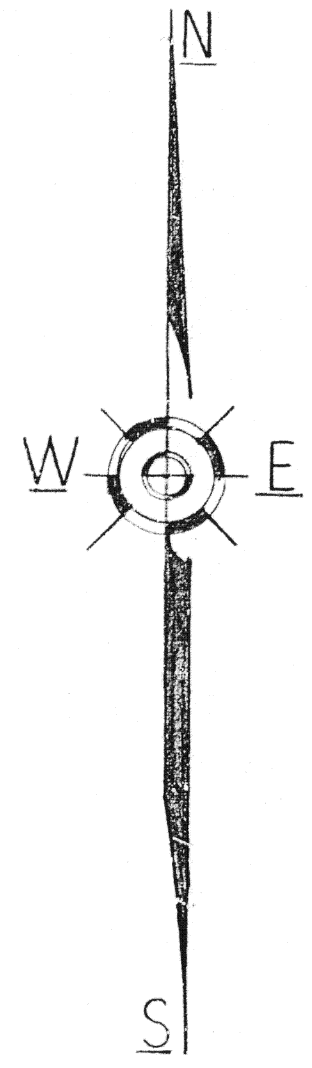

SURVEYOR'S NOTE:
Corners A to H inclusive found
and used in making this survey.

ENGINEERS CERTIFICATION:-

I FRAYNE L. COMBS, SR., a duly licensed Civil Engineer, certify that this plat of survey was prepared from a personal examination and survey of the Parcels numbered 1 to 5, inclusive, on this plat. The same being a part of the South part off the mid. part of the E 1/2 of the SW 1/4 of Section 30. Town 5 South, Range 6 East. DUCHOUQUET TOWNSHIP, AUGLAIZE COUNTY, OHIO.

Said plat correctly shows the dimensions, and boundaries with corners marked.

Frayne L. Combs, Sr.
REGISTERED PROFESSIONAL ENGINEER
and Land Surveyor. No. OHIO 55.

State of Ohio, Auglaize County, S. S.
Received July 28 1951
at 9:15 o'clock A. M.
Recorded July 28 1951
Vol. No. 5 Page 74

Lela Hunter
RECORDER AUGLAIZE CO., OHIO