


REVISED PLAT, KELLEY'S.

SECOND OAKWOOD SUBDIVISION.

PART N. PART LOTS 3 & 4 HAMMELS EST., SEC. 30, T. 5, S. — R. 6, E.
DUCHOUQUET TOWNSHIP — AUGLAIZE COUNTY — OHIO.

CURVE DATA
Δ = 3° 00'
D = 1°-50'
T = 100'
R = 3131'
L = 200'-
Ext = 1.09

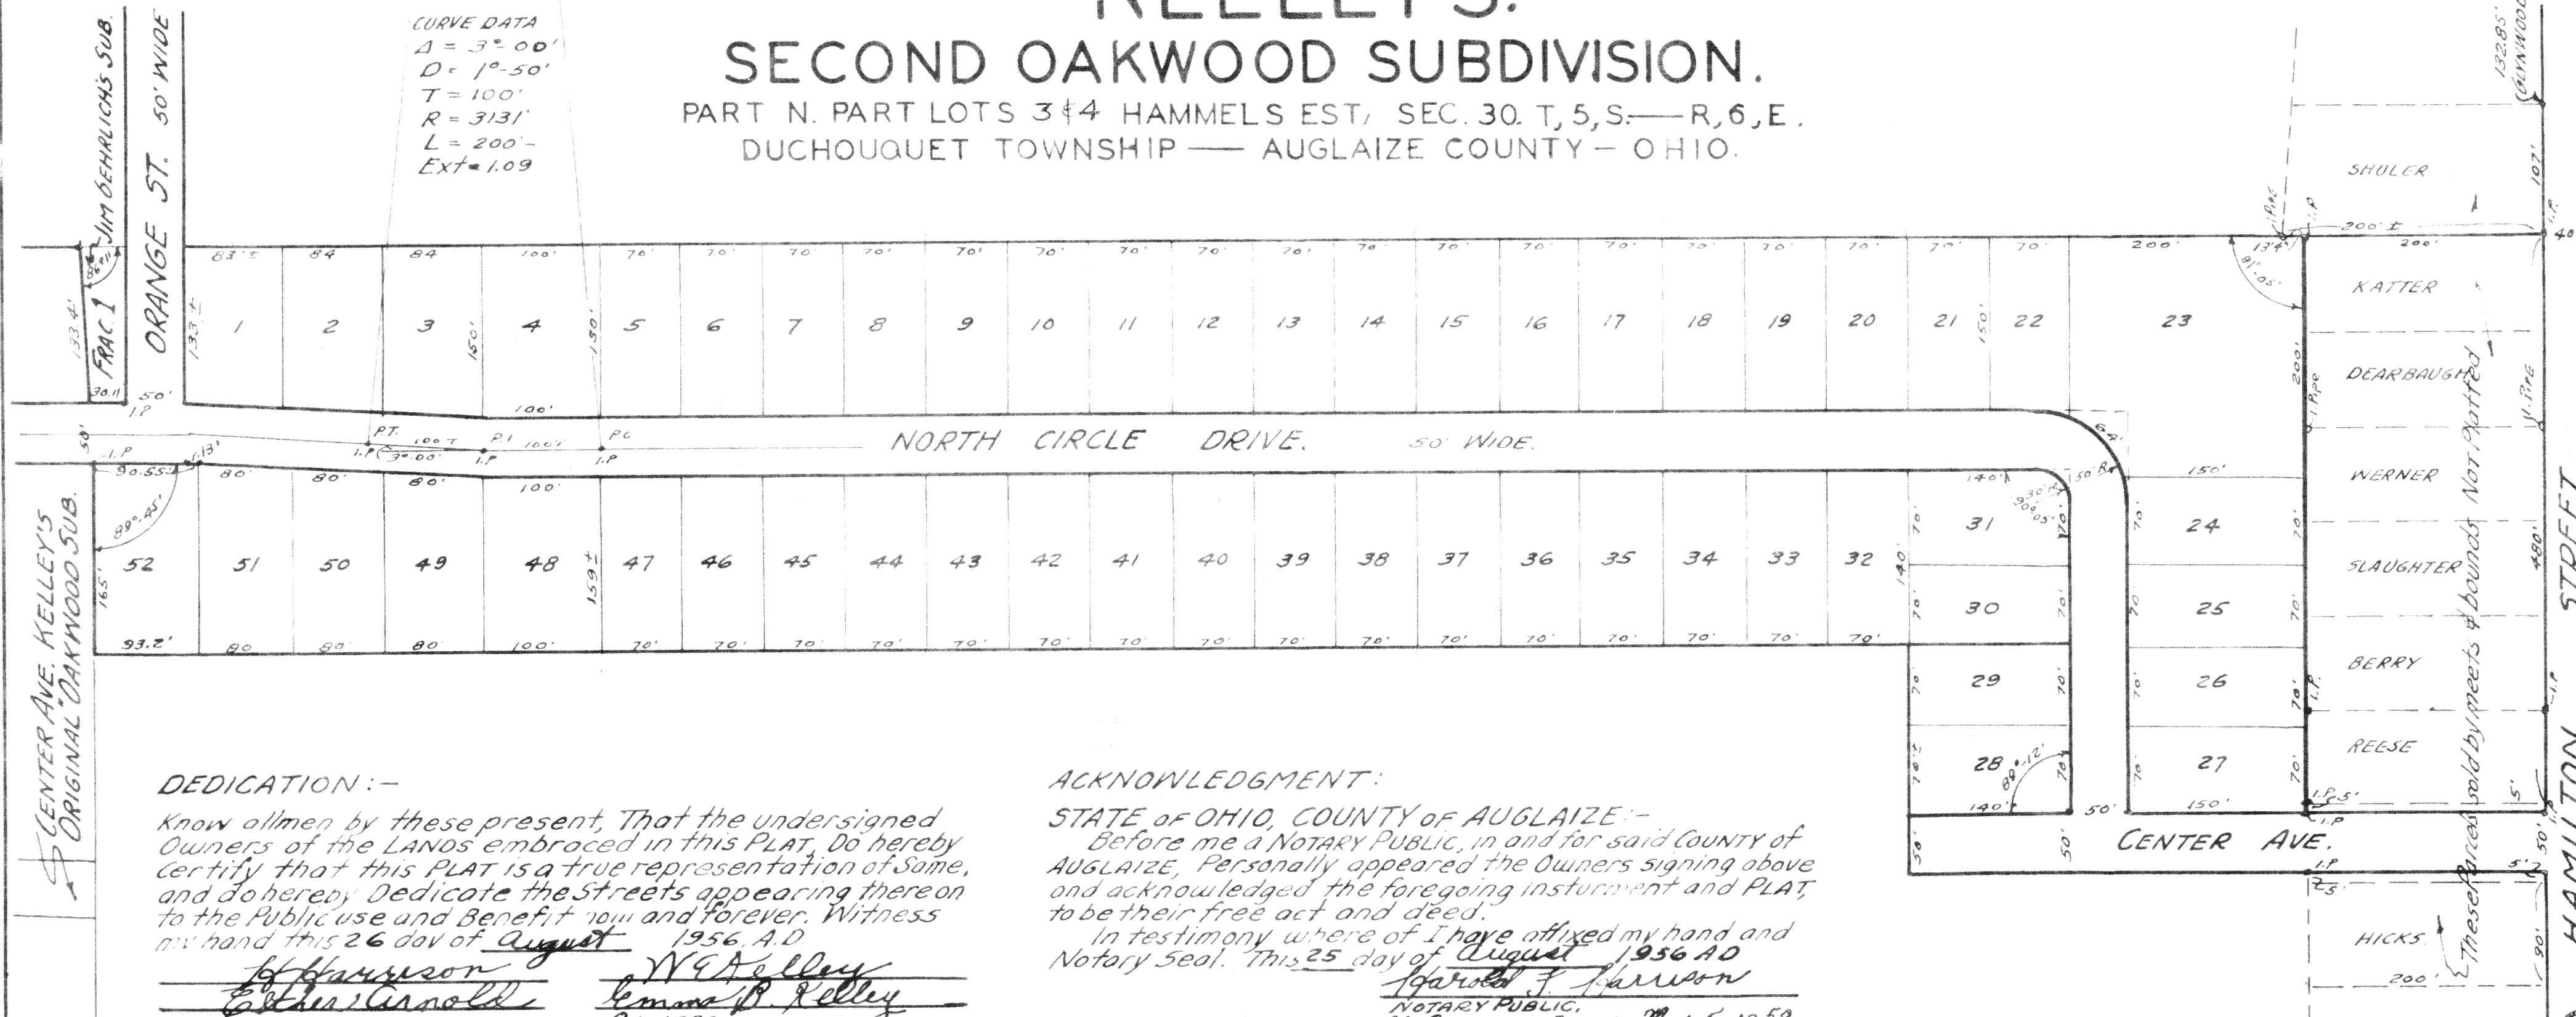

DEDICATION:-

Know all men by these present, That the undersigned Owners of the LANDS embraced in this PLAT, Do hereby Certify that this PLAT is a true representation of Same, and do hereby Dedicate the Streets appearing thereon to the Public use and Benefit now and forever. Witness my hand this 26 day of August 1956, A.D.

Edmund B. Kelley
Edmund B. Kelley
OWNERS

Witnesses,

ACKNOWLEDGMENT:-

STATE OF OHIO, COUNTY OF AUGLAIZE:-

Before me a NOTARY PUBLIC, in and for said County of AUGLAIZE, Personally appeared the Owners signing above and acknowledged the foregoing instrument and PLAT, to be their free act and deed.

In testimony whereof I have affixed my hand and Notary Seal. This 25 day of August 1956 A.D.

Harold F. Harrison
NOTARY PUBLIC,
My Commission Expires May 5 1959

ENGINEERS CERTIFICATE:-

I do hereby Certify that this PLAT represents correctly a Survey made by me in August of 1956, same being a part of the North part of Lots 3 and 4 Hammels Estate in section 30, T. 5, S. — R. 6, E. Duchouquet Township Auglaize County, Ohio.

Frederic L. Combs SR.
REGISTERED PROFESSIONAL ENGINEER
AND LAND SURVEYOR OHIO No. 55.

PLAT APPROVAL:-

SUBMITTED TO COMMISSIONERS.

This PLAT was filed with The Auglaize County Board of Commissioners for Acceptance on the 28 day of August 1956. Signed. Alberta Mason
Commissioners Clerk.

ACCEPTANCE:-

This PLAT is hereby Accepted and Approved.

Walter Montgomery
Edmund B. Kelley
Alberta Mason
DATE August 28th 1956 Signed AUGLAIZE COUNTY COMMISSIONERS.

WATER AND SEWAGE:-

Water, for this SUBDIVISION will, be supplied by the CITY OF Wapakoneta.

Sewage, A separate settling TANK and LEACH Bed, of approved design and size will be placed on each lot, and used by one residence only.

HEALTH DEPT APPROVAL:-

APPROVED Dwight A. Welch MD.
AUGLAIZE Co. HEALTH COMMISSIONER.

RECORDER'S CERTIFICATE:-

This PLAT was presented for record on the 28 day of August 1956 A.D. at 3:00 P.M.

Same was recorded on 28 day of August 1956 A.D. In The Auglaize County's Record of PLATS Vol. 43 Page 54
Fee \$10.00

91705

RECORDER'S CERTIFICATE for REPLAT.

This plat was presented for Record on the 23 day of June 1960, at 10 P.M. O'clock.
Same was recorded on 23 day of June 1960, A.D. In the AUGLAIZE County's Record of PLATS Vol. 52 Page 62

FEE \$3.15

Ray Sullivan
AUGLAIZE COUNTY RECORDER.

Lela Kentner
AUGLAIZE COUNTY RECORDER.

NOTE:-
ALL CORNERS MARKED WITH IRON PINS.

REVISIONS

THIS CORRECTED PLAT WAS FILED TO CORRECT ERRORS IN THE TITLE AND THE ENGINEERS CERTIFICATE AS FOLLOWS, CHANGING "HAMMELS EST. LOT N° 3 FROM 1 & 2 TO 3 & 4, AND 81.1' ON THE SOUTH SIDE OF LOT N° 52 TO 93.2' TO AGREE PLAT N° 3.

OTHERWISE THIS "PLAT" IS IDENTICAL TO THE ORIGINAL PLAT AS RECORDED IN PLAT RECORD VOL. "B" PAGE 54.
Signed Frederic L. Combs SR.
REGISTERED PROFESSIONAL ENGINEER
AND LAND SURVEYOR OHIO No. 55.

