




State of Ohio, Auglaize County, S. S.
Received March 27 1961
at 1:00 o'clock P. M.
Recorded March 27 1961
Vol. No. B. (Plat) Page 87
\$ 3.00

93546

Dea. Hentner
RECORDER, AUGLAIZE CO., OHIO

Billy Campbell
New Bremen

WM. CAMPBELL FARM SURVEY
out of E.A. ZIEGENBUSCH TRACT
E 1/4 SW 1/4 SECTION 13, T7S, R4E
GERMAN TWP. AUGLAIZE CO. OHIO
March 11-1961

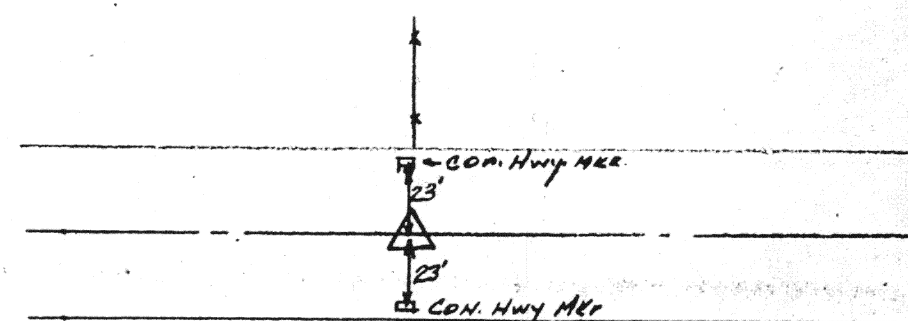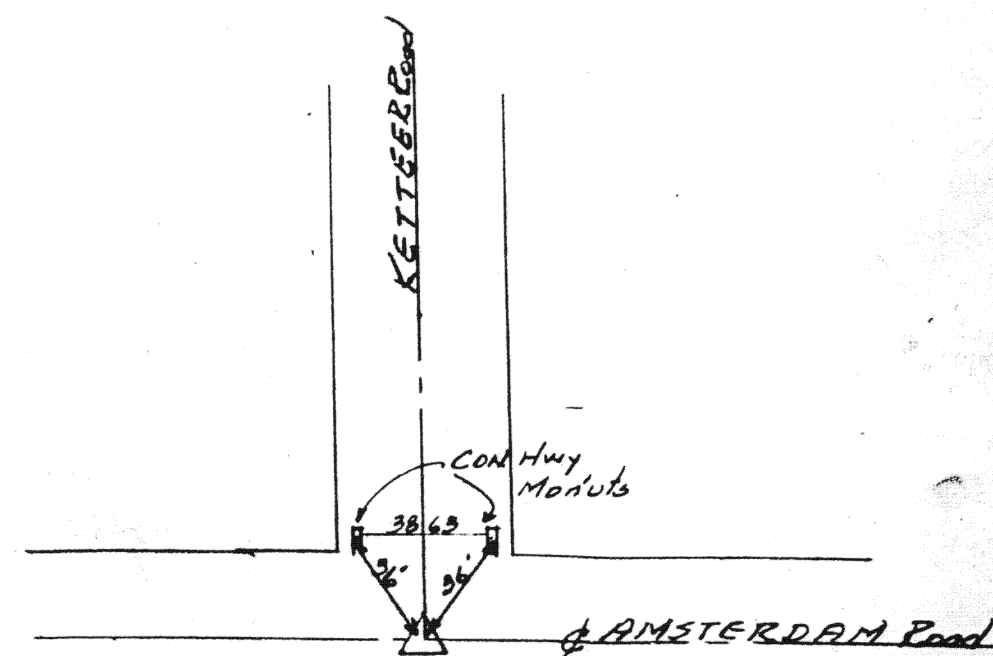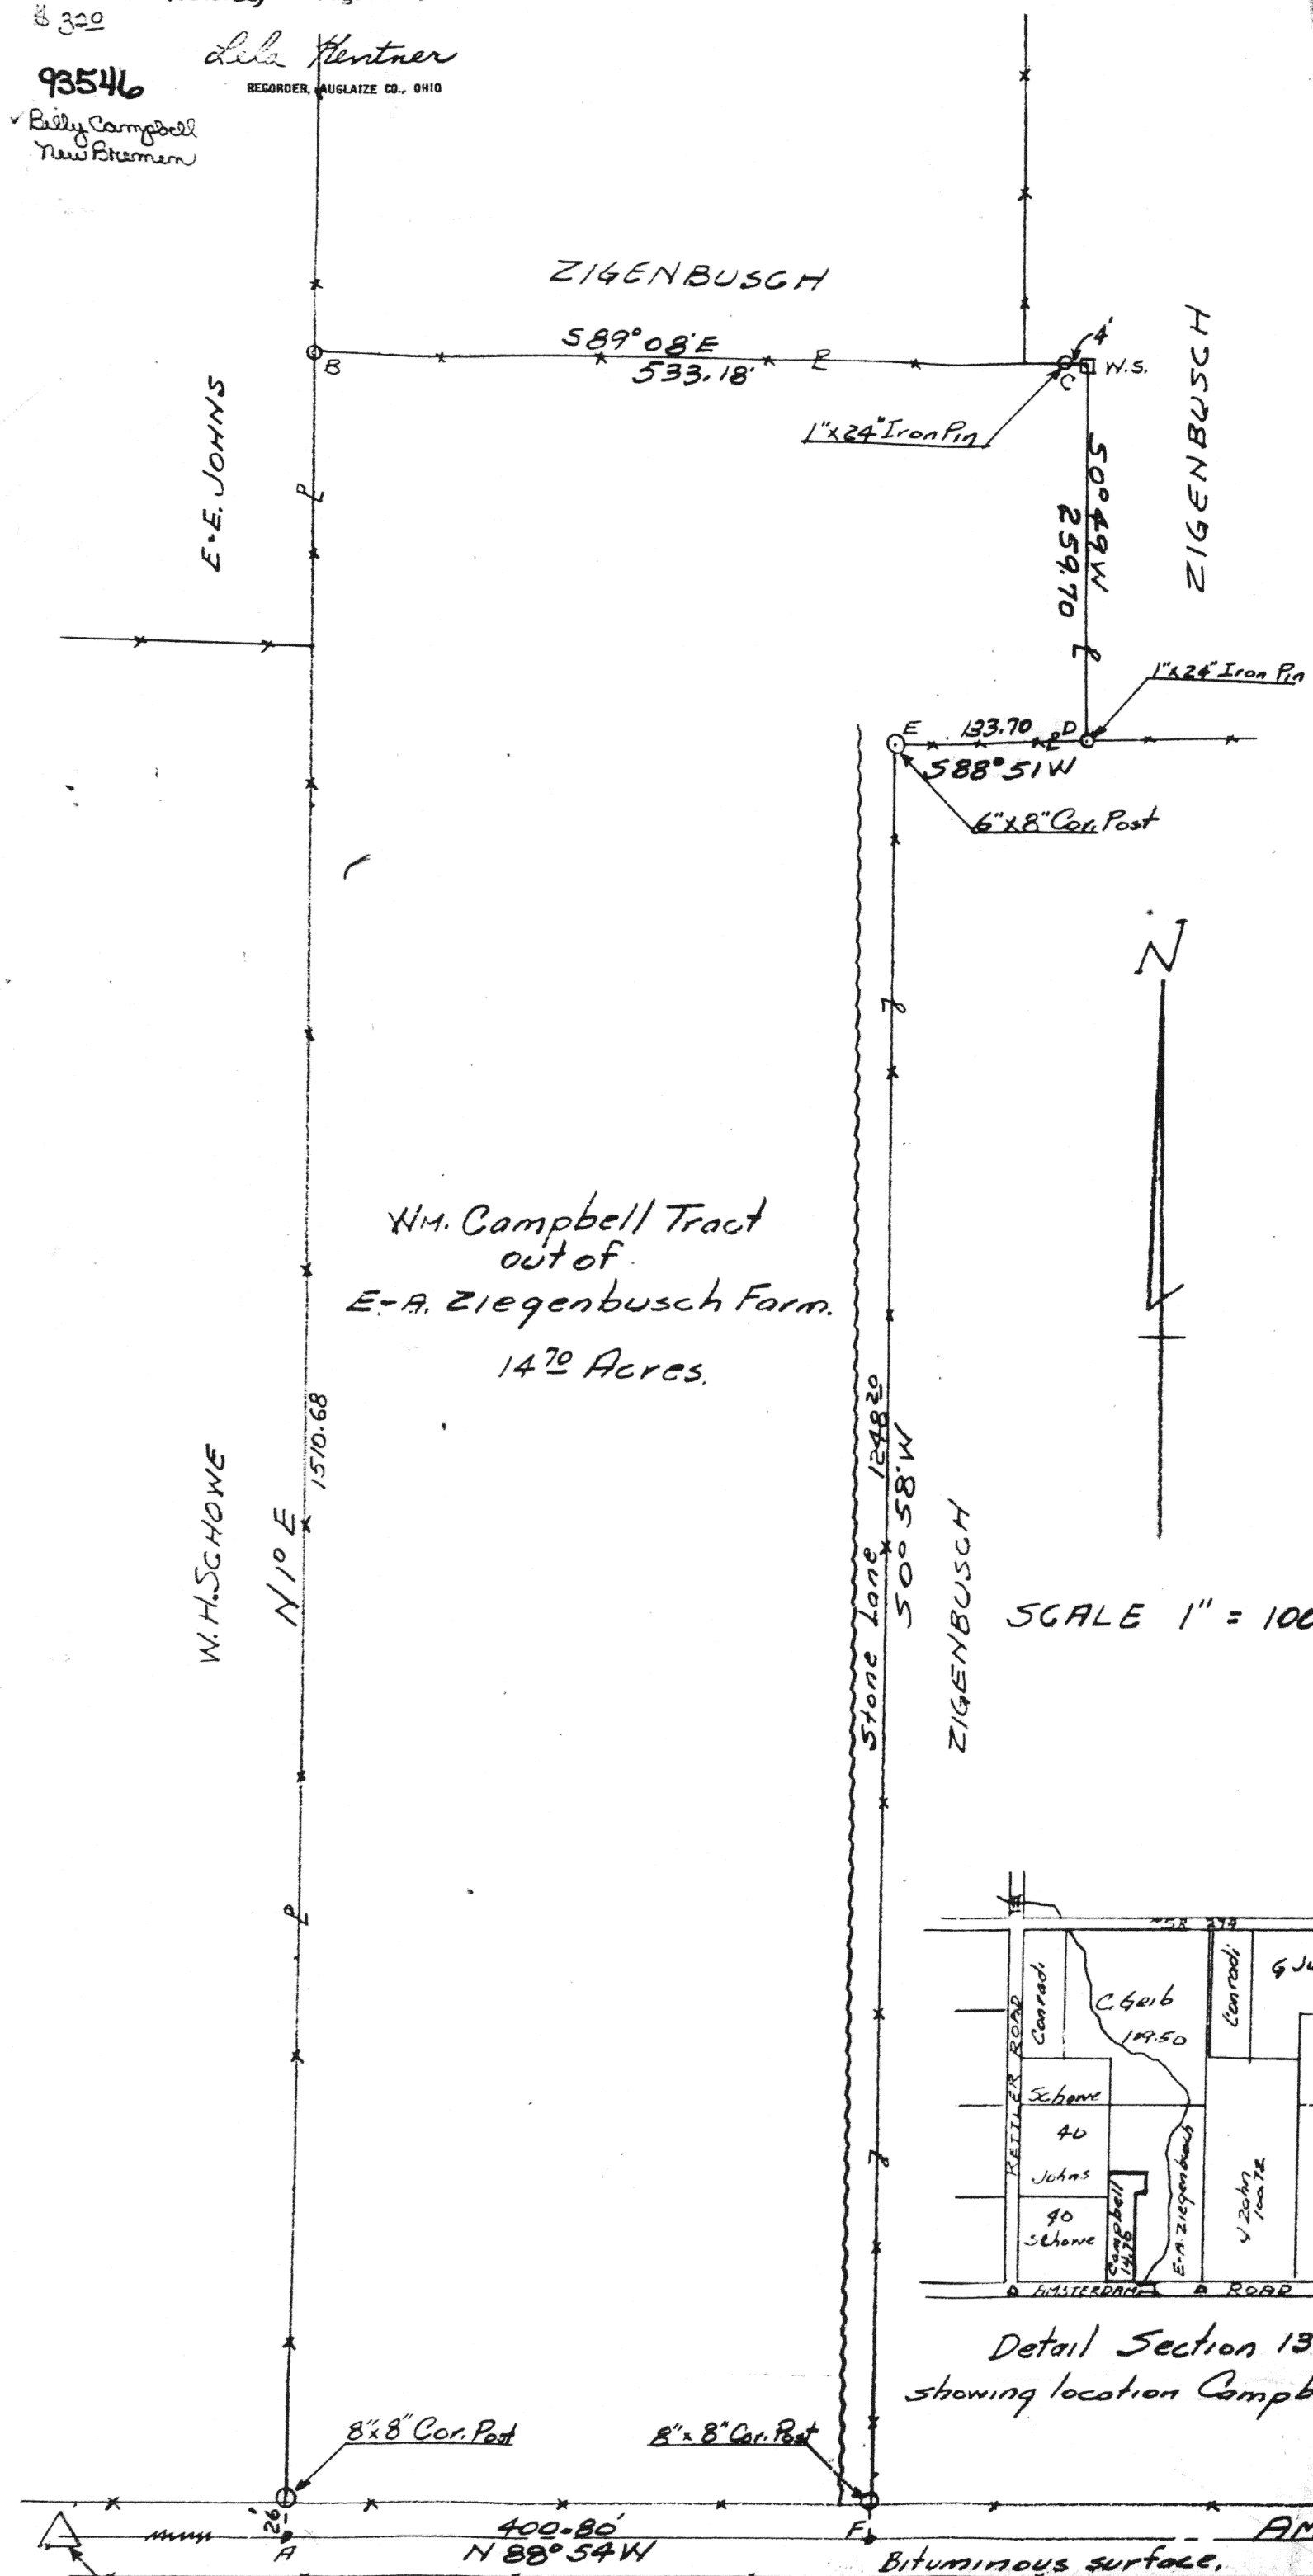

This survey and plat requested by Mr. Campbell showing stones, bearings, distances etc. is correct to best of my knowledge. Bearings are magnetic. Tract taken out of E.A. Ziegenbusch Farm as recorded in Deed BK 151, Page 411 Auglaize Co. Records of Deeds.
3-21-61 *B.R. Gehlert*

