

KNOWN ALL MEN BY THESE PRESENTS
THAT I, GENE C. LEMMING OF ST. MARYS, OHIO, DO HEREBY CERTIFY THAT THE
ACCOMPANYING IS A TRUE AND CORRECT PLAT OF A CEMETARY AND PLANNED
BY CANDELA-BIENKO-HART REG. ENG'R & SURVEYORS

SAID PLAT SETS FORTH AND ACCURATELY DESCRIBES ALL THE GROUNDS LAID
OUT AND PLATTED FOR RESTHAVEN MEMORY GARDENS AND LOTS FOR SALE
BY PROGRESSIVE NUMBERS WITH PRECISE WIDTH AND LENGTH OF EACH LOT
DRAWN TO SCALE.

IN WITNESS WHEREOF I GENE C LEMMING HAVE HEREUNTO SET MY HAND AND
SEAL THIS 1st DAY OF April 1966

Gene C. Lemming
GENE C. LEMMING

Mary Anna McCarty
Ruth A. Brown

WITNESSES


STATE OF OHIO
COUNTY OF AUGLAIZE

BEFORE ME A NOTARY PUBLIC, IN AND FOR SAID COUNTY AND STATE, PERSONALLY
APPEARED GENE C. LEMMING, THE ABOVE NAMED OWNER OF THIS PLAT WHO THEN
AND THERE ACKNOWLEDGED THE MAKING AND SIGNING OF THIS PLAT TO BE HIS
FREE ACT AND DEED.

IN TESTIMONY WHEREOF I HAVE HEREUNTO SET MY HAND AND SEAL
THIS 1st DAY OF April 1966

Mary Anna McCarty
NOTARY PUBLIC

MARY ANNA MCCARTY, NOTARY PUBLIC
In and for August 1st, 1966
MY COMMISSION EXPIRES APRIL 27, 1969

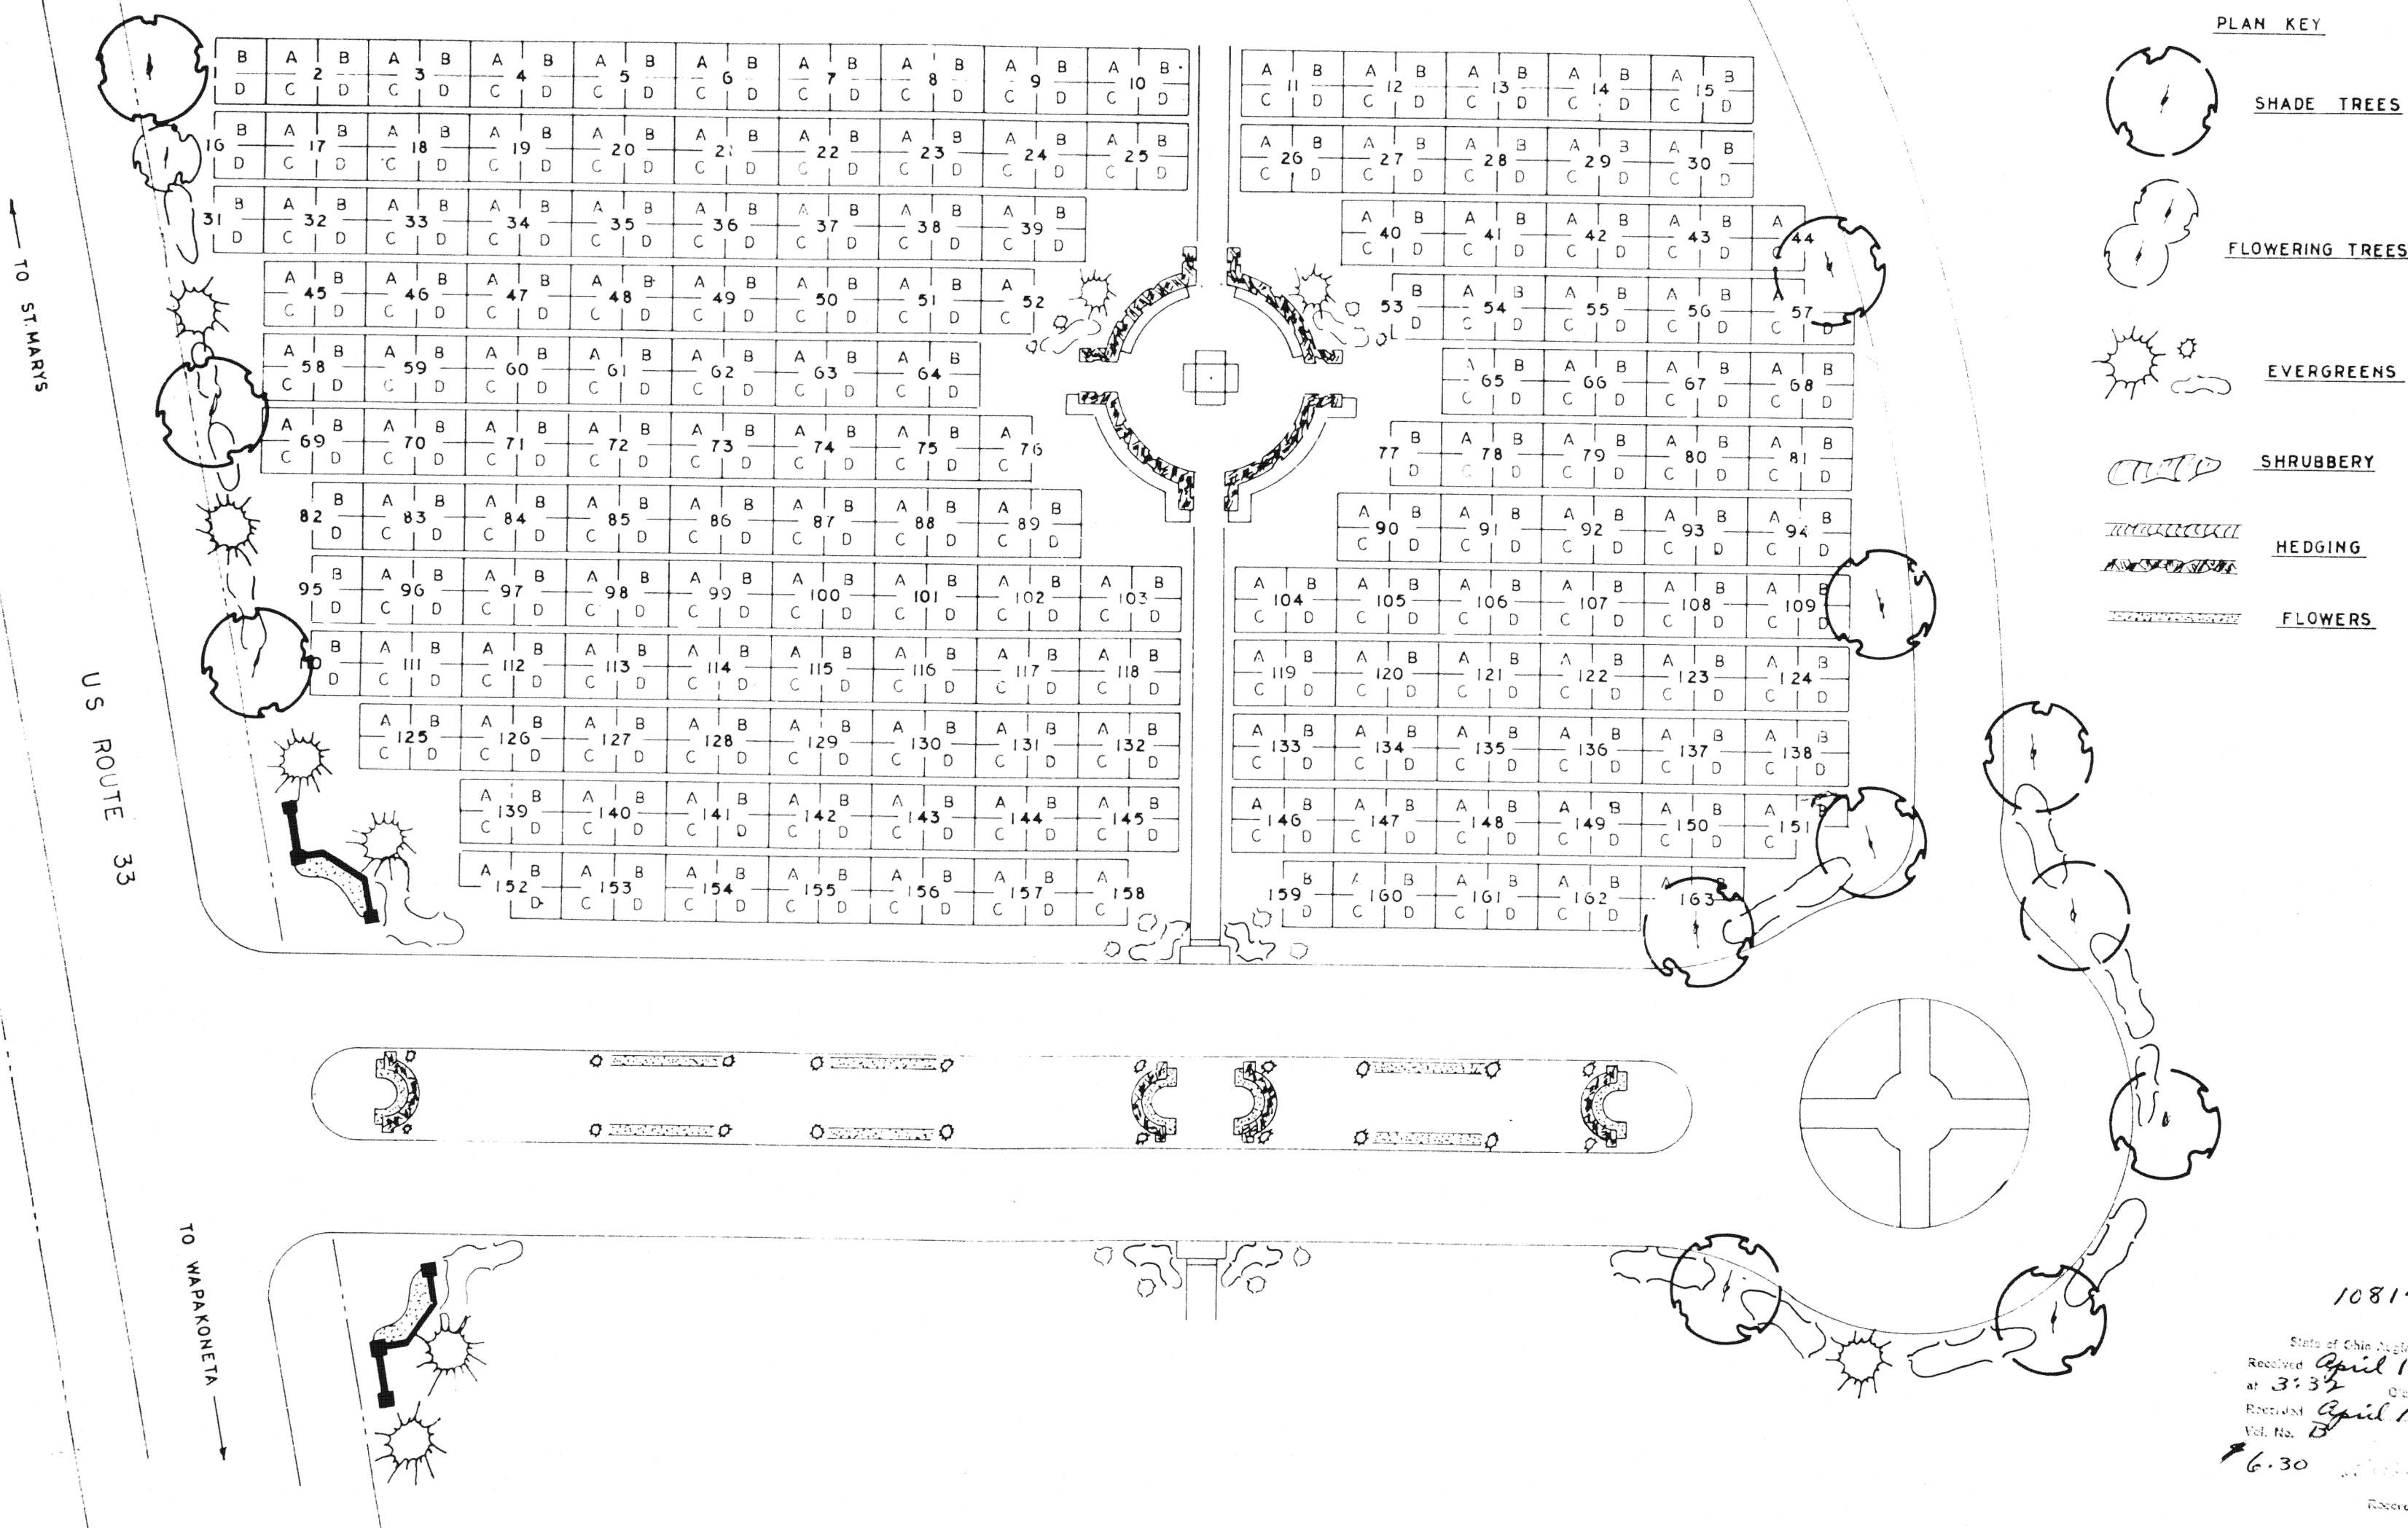

GARDEN OF DEVOTION RESTHAVEN MEMORY GARDENS

AUGLAIZE CO.
SCALE 1" = 30'

WASHINGTON TWP.
9 JAN 1966

CANDELA-BIENKO-HART
REG. ENG'R & SURVEYORS
ASHTABULA, OHIO

BY D.A.H.

108141

State of Ohio Auglaize County, S. S.
Received April 1 1966
at 3:32 O'clock P. M.
Recorded April 1 1966
Vol. No. 116
Page 116
6.30
Recorder, Auglaize Co., Ohio