



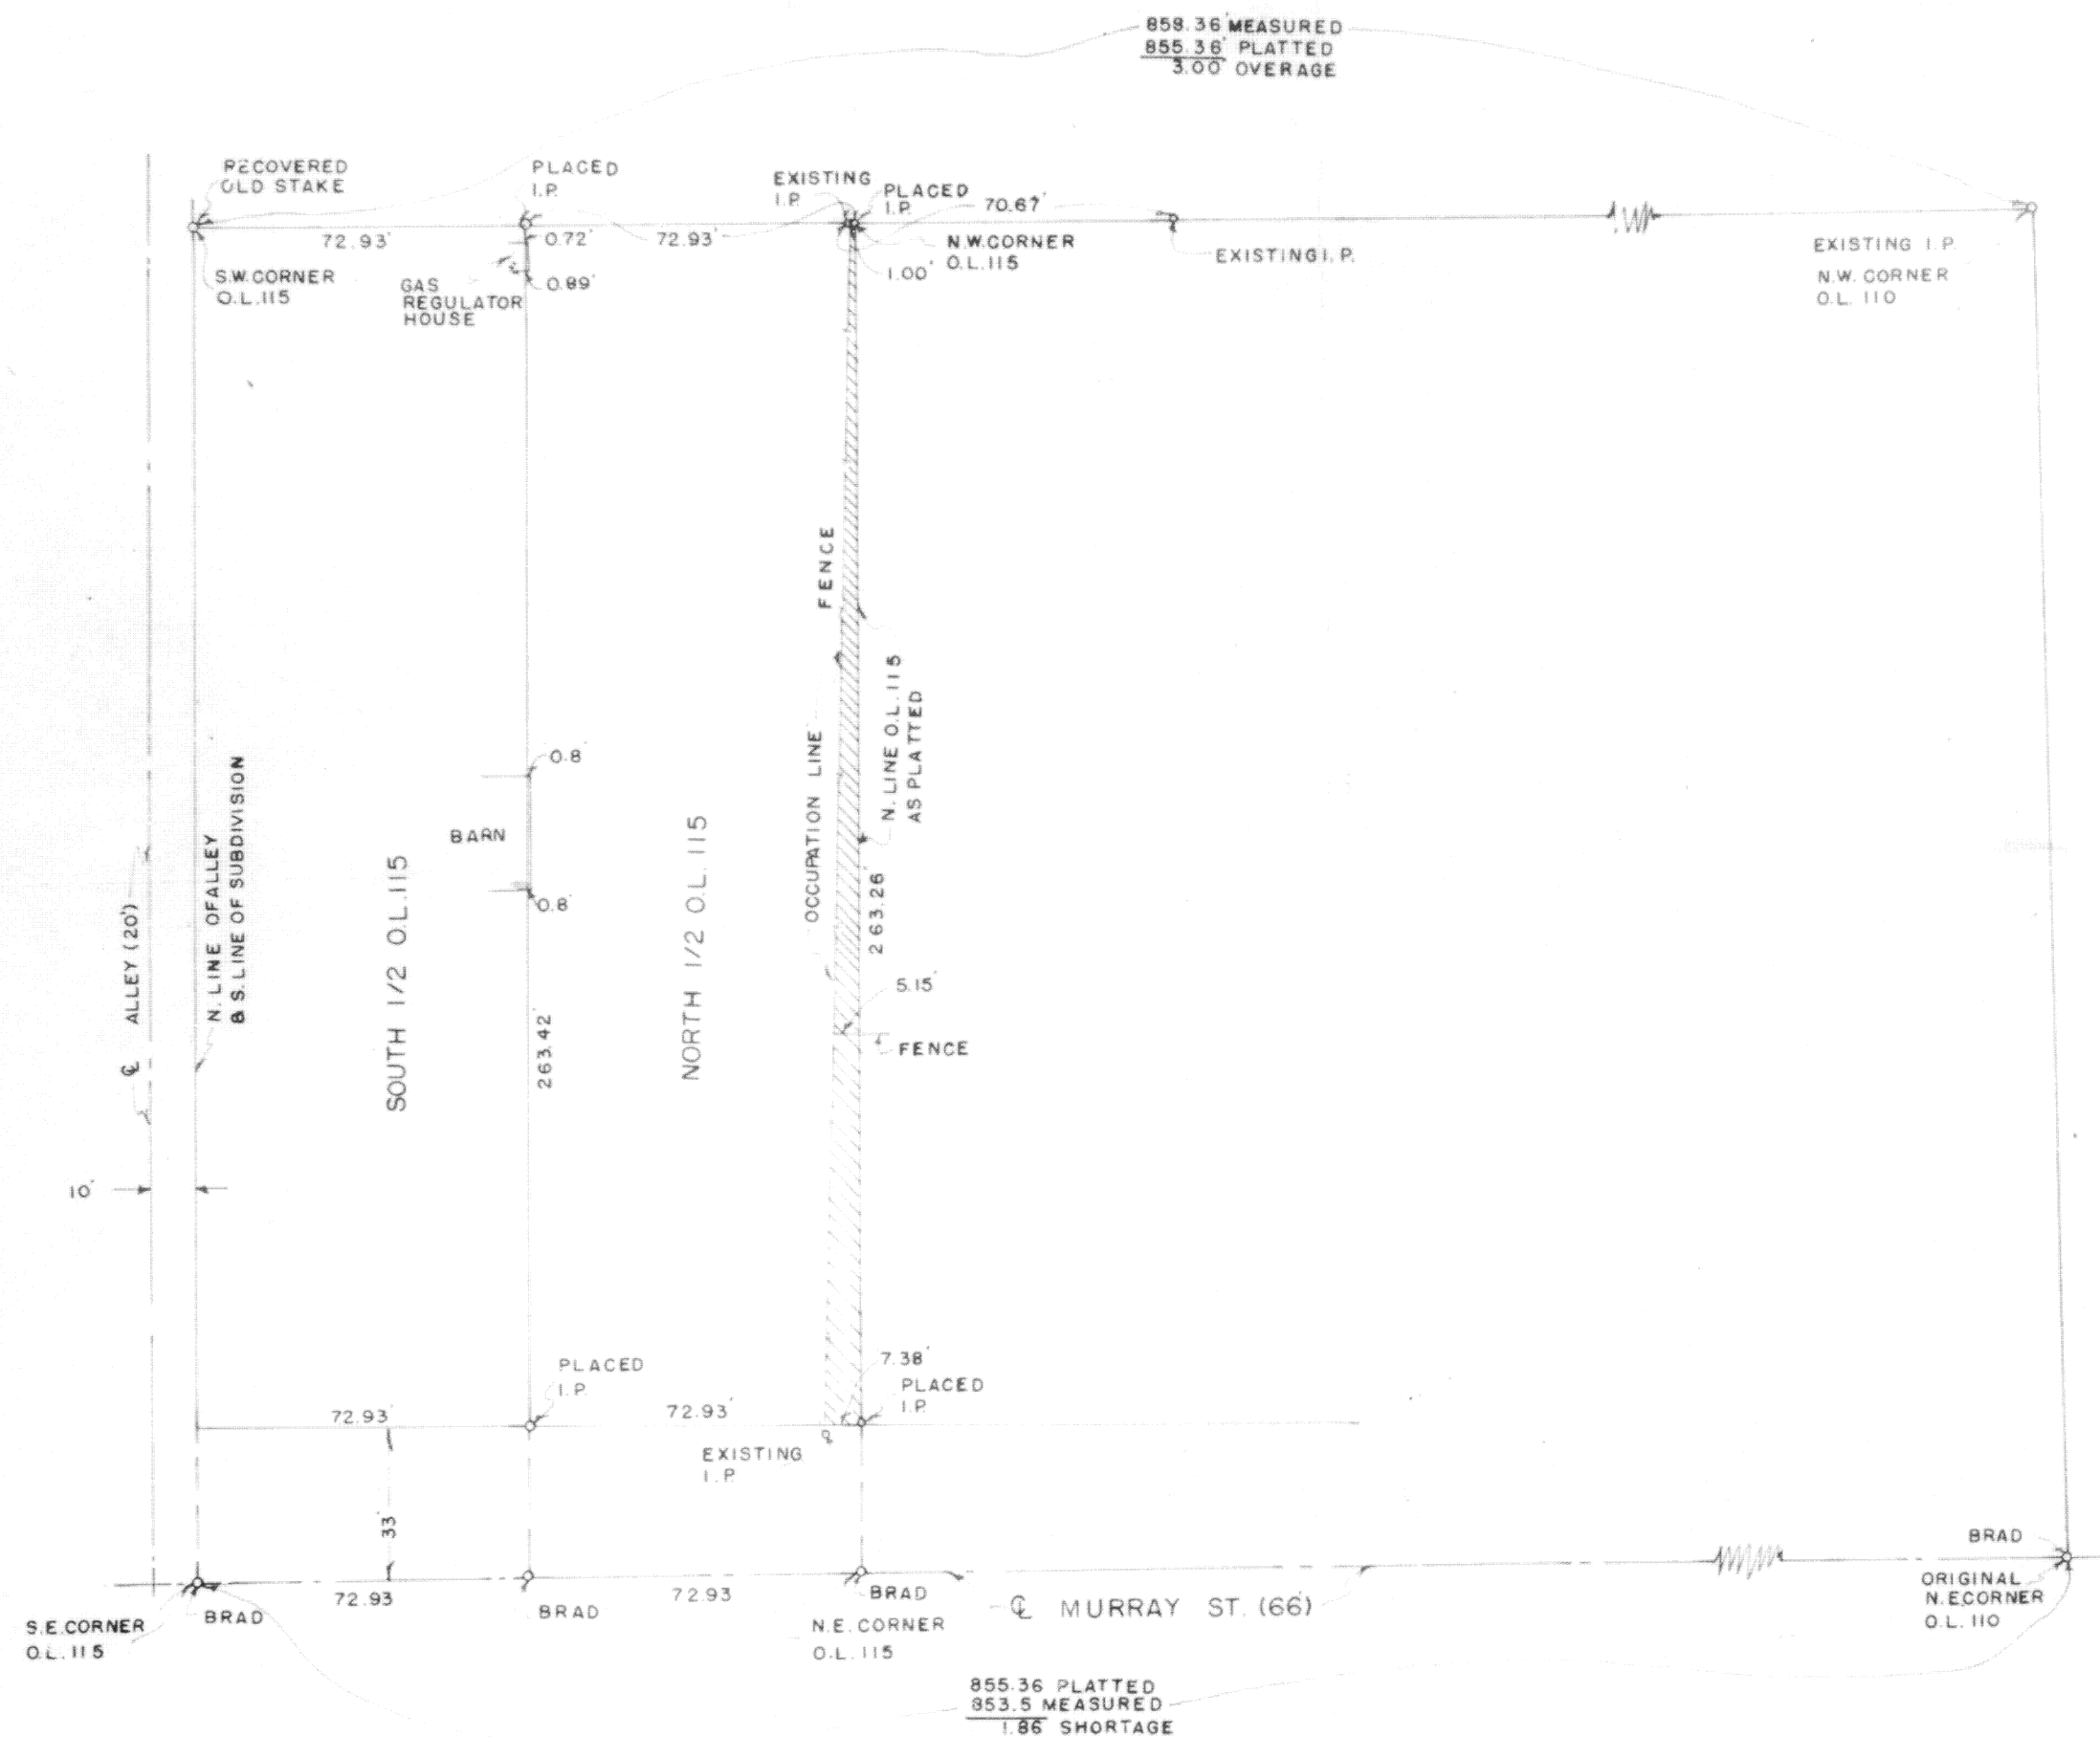

PLAT OF A SURVEY
OF THE NORTH 1/2
OF O.L. 115 TO R. Mc MURRAY
SUBDIVISION TO
WAPAKONE TA, OHIO

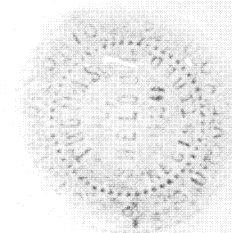


111905

THOMAS L. SHELDON
REG. SURVEYOR #4620

State of Ohio Auglaize County, S. S.
Received July 5 1967
at 8:30 o'clock A.
Recorded July 5 1967
Vol. No. 3 Page 118
Ray R. Lark L. Roy H. Knease
503 Murray St. Recorder, Auglaize Co., Ohio
Wapakoneta, O.

SHELDON ENGINEERING

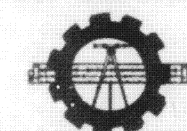

LIMA, OHIO

8 DEC. 66	DATE	75
DRAWN	BY	6018
CHECKED	BY	
APPROVED	T.S.	SCALE 1" = 30'