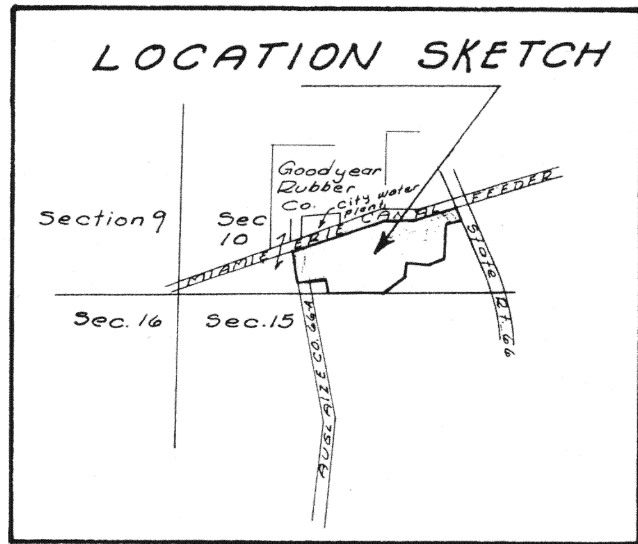


DEDICATION

Know all men by these presents that the undersigned owners of the land shown on the accompanying plat do hereby acknowledge said plat to be a true representation of same and we do hereby dedicate the streets and easements as shown to the public use forever.

WITNESS OUR HAND THIS 26th DAY OF APRIL 1968

Witnessed

Kenneth L. Hegemann
Barrett L. King

Thomas A. Vandenberg
John O. Vandenberg
Robert A. Stumler
Robert Stumler


STATE OF OHIO, COUNTY OF AUGLAIZE, ss:

Before me, a Notary Public in and for said county, personally appeared the above signed owners, who acknowledged the signing of the foregoing dedication to be their free act and deed.

IN WITNESS WHEREOF, I HAVE FIXED MY HAND AND SEAL THIS 26 DAY OF APRIL 1968

Barrett L. King
Notary Public
State of Ohio
Commission No. 14703
Expiration 12-14-73

Barrett L. King
NOTARY PUBLIC

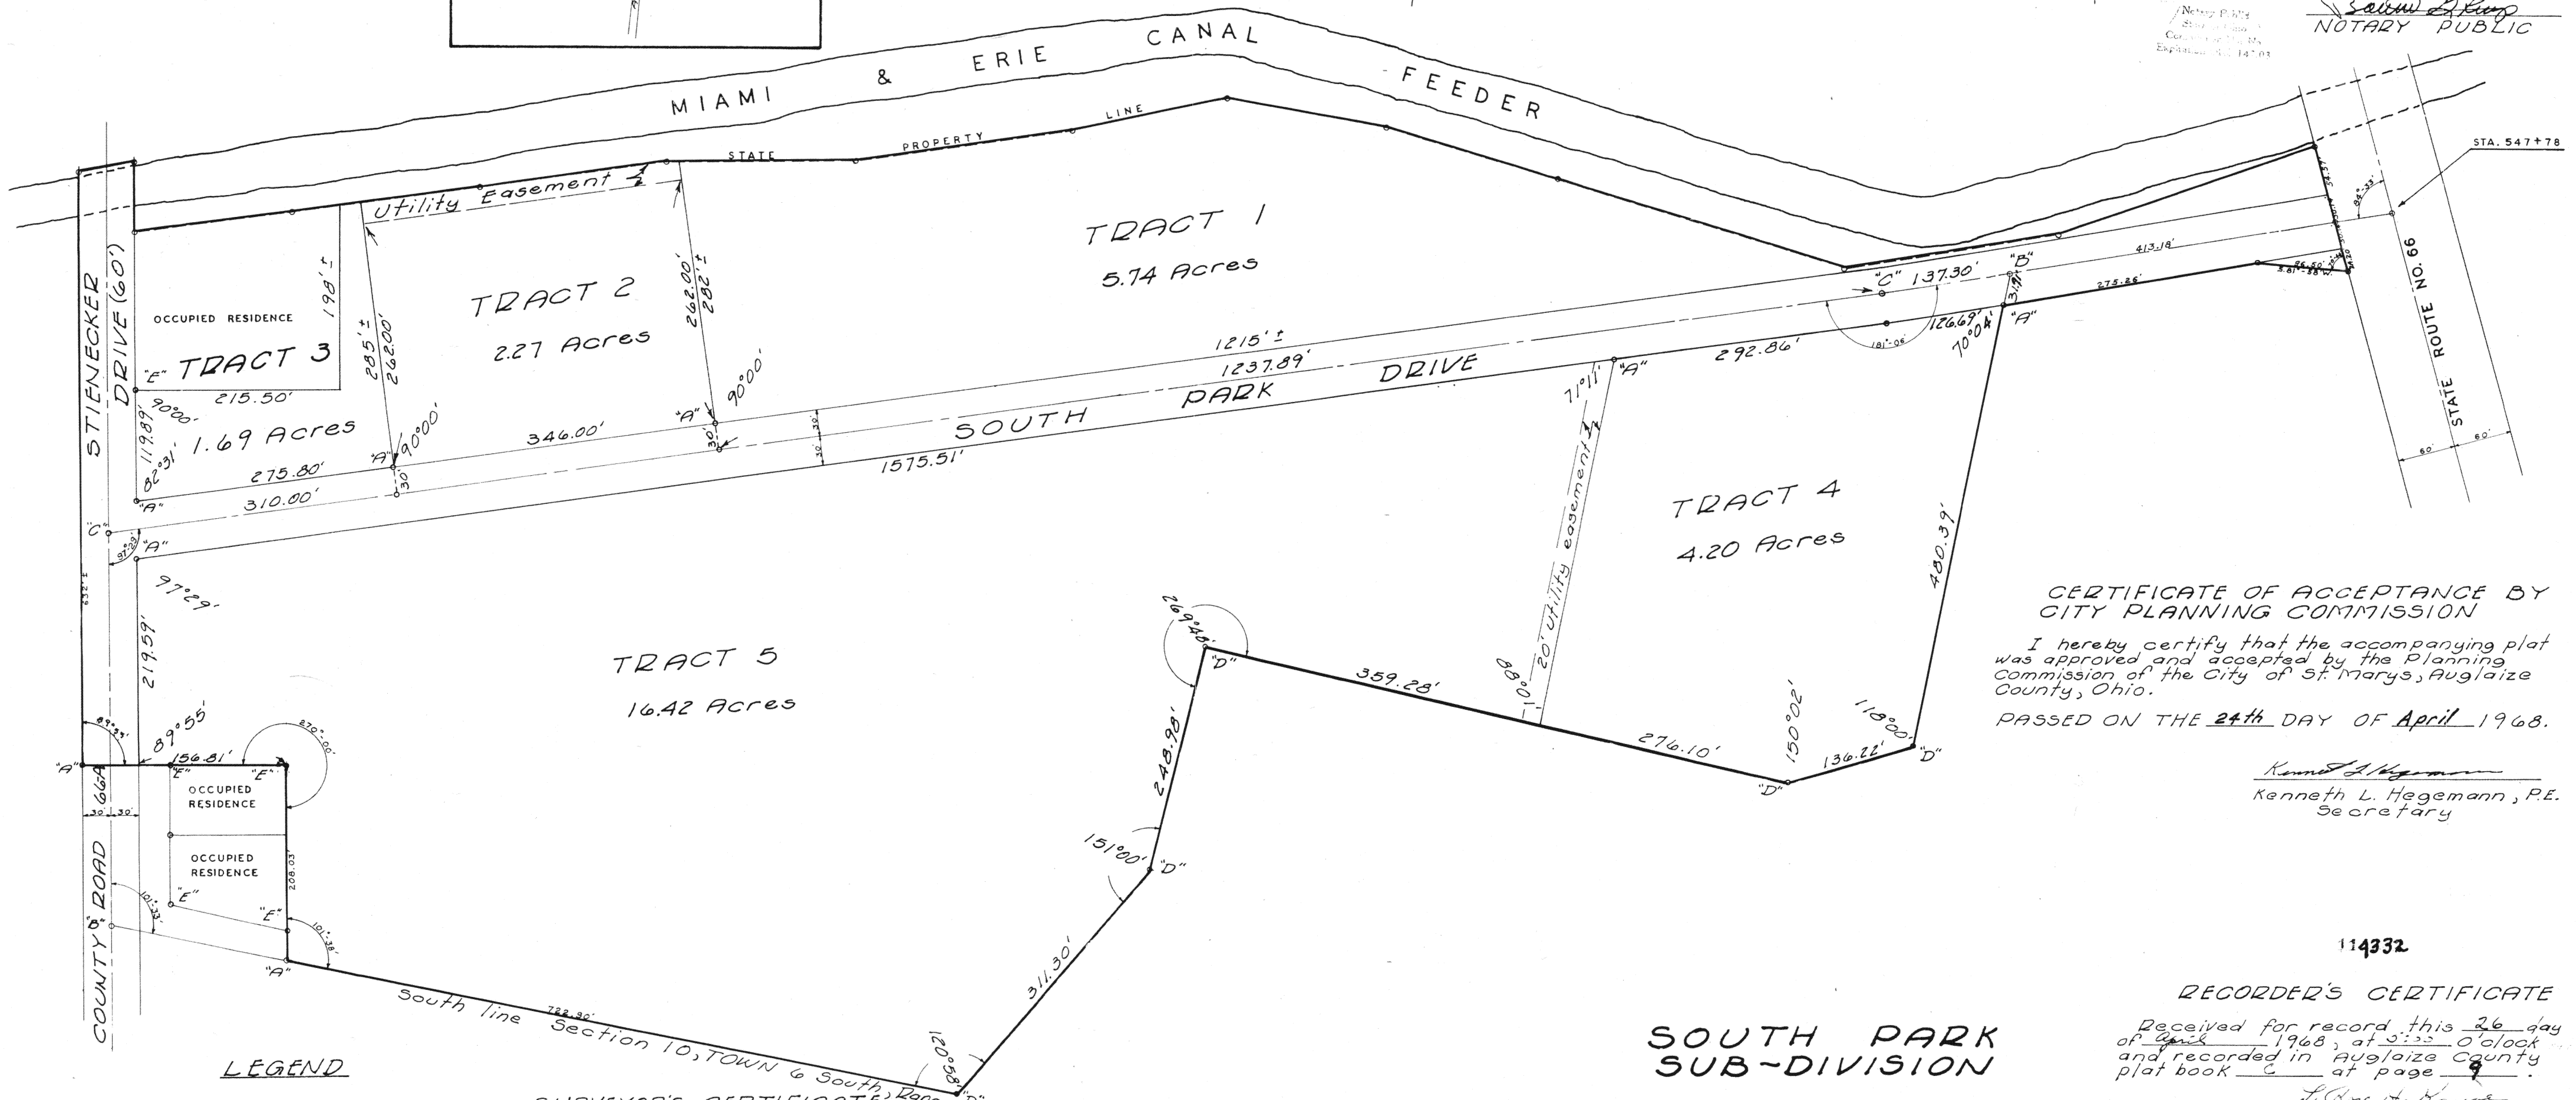

CERTIFICATE OF ACCEPTANCE BY CITY PLANNING COMMISSION

I hereby certify that the accompanying plat was approved and accepted by the Planning Commission of the City of St. Marys, Auglaize County, Ohio.

PASSED ON THE 24th DAY OF April 1968.

Kenneth L. Hegemann
Kenneth L. Hegemann, P.E.
Secretary

114332

RECORDER'S CERTIFICATE

Received for record this 26 day of April 1968, at 5:55 o'clock and recorded in Auglaize County plat book 6 at page 9.

Barrett L. King
RECORDER

**SOUTH PARK
SUB-DIVISION
ST. MARYS, OHIO
APRIL 1968**

SCALE 1" = 80'

LEGEND

"A" = 1" iron bar set.
"B" = Rail road spike fd.
"C" = P.K. nail fd.
"D" = Iron pipe fd.
"E" = 1" iron bar fd. (see City engineers file H-52)

SURVEYOR'S CERTIFICATE

I hereby certify that I am a Surveyor registered professionally to practice in the state of Ohio, and that this plat is in all respects, correct and was prepared from an actual survey completed by me on April 1, 1968.

Gordon L. Geaslin
Gordon L. Geaslin
Registered Surveyor 5372

AUDITOR'S CERTIFICATE

Received for record this 26 day of April 1968.

Barrett L. King
AUDITOR

— = Limits of Sub-Division