


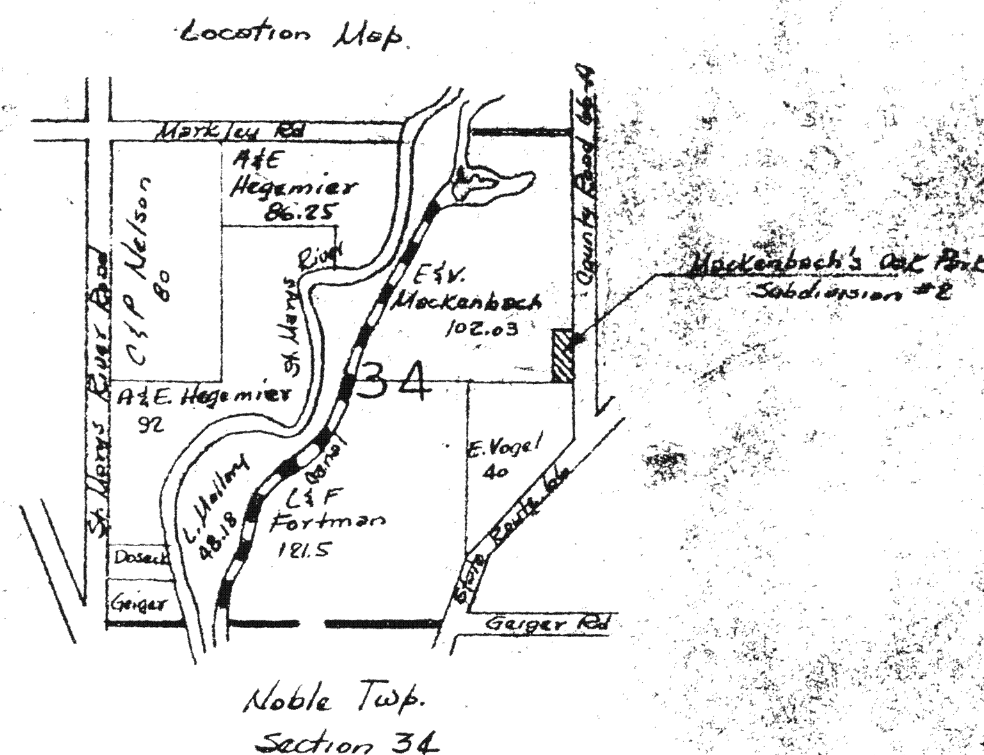

Dedication

- Edgar J. and Vera M. Mackenbach, the owners of the land contained in the hereon plat, hereby adopt the said plat. They respect the dedication of the existing sixty (60) feet right-of-way of County Road 66-A and reserve an easement over a fifty (50) foot wide strip of ground across the entire area between Lots 2 & 3 for a possible future road. It is intended by the undersigned that if this fifty (50) foot strip later be dedicated that it be improved to the standards of street construction required by the county engineer at the time the request for dedication be made.
- Easements are to be maintained for drainage of the forty-eight (48) inch diameter corrugated metal pipe at the north end of Lot No. 6.
- In witness whereof, Edgar J. and Vera M. Mackenbach have hereunto signed their names this _____ day of _____

Edgar M. Wackerbach
 Wackerbach
 Annelle Stoker
 Wackerbach

Acknowledgement

State of Ohio, Auglaize County:

Be it remembered that on this 22nd day of December, 1967,
A.D., before me, Russell St. R., a notary public
personally came Edgar J. Mackenbach and Vera M. Mackenbach
and acknowledged the signing and sealing of this plat to be their
voluntary act and deed for the use and purpose hereon stated and
in testimony thereof I have hereunto subscribed my name and
affixed my official seal.

 Notary Public, State of Ohio
 My Commission expires December 15, 1972

Engineer's Certificate

Mackinnoch's Oak Port Subdivision No 2, consisting of six (6) lots, is located in the east half of Section 34, T5S, R4E, Noble Township, Auglaize County, Ohio, and is more particularly described as follows:

Commencing at an iron pin at the northeast corner of section 34;

Thence S 1° 00' 00" along the centerline of County Road 66-A a distance of 1812.13 feet to an iron pin which is the PLACE of BEGINNING;

Thence N 89° 00' 00" W a distance of 230.0 feet to a concrete monument;

Thence S 1° 00' 00" W a distance of 815.76 feet to a concrete monument;

Thence S 87° 59' 00" E a distance of 276.0 feet to an iron pin in the centerline of County Road 66-A;

Thence N 1° 00' 00" E along the centerline of County Road 66-A a distance of 819.30 feet to the iron pin which was the PLACE of BEGINNING.

The above tract of land contains 4.30 acres including 0.79 acre of land for highway purposes.

Attest: Clayton H. Himmel, P.E. & E.S.
12/18/67

Health Commissioner's Approval

This plot is approved, subject to all health requirements for water and sewage as set forth by the Auglaize County Board of Health.

Date: 5/20/68

Signed: Robert S. Oyer M.D.
Robert S. Oyer, M.D.
Auglaize County Health Commissioner

Planning Commission Approval

Approval by the Planning Commission at the City of St. Marys, Ohio
was resolved at the meeting of June 6, 1966

Secretary (or Chairman) of the Commission

County Engineer's Approval

Since County Road 66-A is part of the County Highway system and the fifty foot strip between lots 2 & 3 is not formally dedicated at this time, I recommend approval and acceptance of this plat on this 21 day of May, 1968, conditioned to the road improvement stipulation contained within the dedication.

Clayton W. Stinson
Augusta County Engineer

County Commissioner's Approval

We, the undersigned Commissioners of Highland County, Ohio, do hereby approve and accept this plat this 11 day of June, 1968, conditioned to the road improvement stipulation contained within the dedication.

Hiram K. Robinson
 Paul F. Reinhardt
 Virgil Winter

County Auditor's Certificate

This plot was filed for transfer this 16th day of June 1962
Fee \$ 2.10

Ernest Doenge
Angloize County Auditor

1117 County Recorder's Certificate

No 114741
Filed for record in the Auglaize County, Ohio, Recorder's Office
this 11 day of JUNE, 1968, at
10:47 o'clock, A. M. and recorded in Auglaize County,
Ohio, Plat Book C on Page 10.

4.30

LeRoy H. Knusel
Augusta County Recorder

REVISIONS			UACKENBACH'S OAK PARK S.D. NO. 2 STIMMEL & ASSOCIATES WAPAKONETA & ADA
NO.	DATE	BY	
1	North East, Chans 396 4/26/68	CHS	DRAWN BY <u>CHS</u> SCALE 1"=100' CHECKED <u>W. Hummel</u> DATE 4/18/67 TRACED APP'D MATERIAL DRAWING NO. 67-335B
2	Lot 1 & 2 Cornerbeam 1/23/68	CHS	
3	6/10/68	CHS	
4			
5			

