

REPLATING OF LOTS 260 THRU 275 OF J.B. KOOP'S SOUTH ADDN.
E.O.L. 34 & 44 OF KOOP-BOESCHE & KOOP'S SOUTH ADDN.

COUNTY ENGINEER'S NOTE:

- 1.) Former O.L. 34 and O.L. 44 were part of Koop-Boesche & Koops S. Addition, and Ober Bremen.
- 2.) All former lots 260 - 275 (inclusive), were laid out as part of J.B. Koop's South Addition.
- 3.) All dashed lines indicate original boundary lines.
- 4.) All heavy solid lines designate new (proposed) boundary lines.
- 5.) The light herringbone lines create distinction of originally laid out lot shapes and sizes.
- 6.) Alternately lightly shaded areas create clear distinction of newly modified lot shapes and sizes.

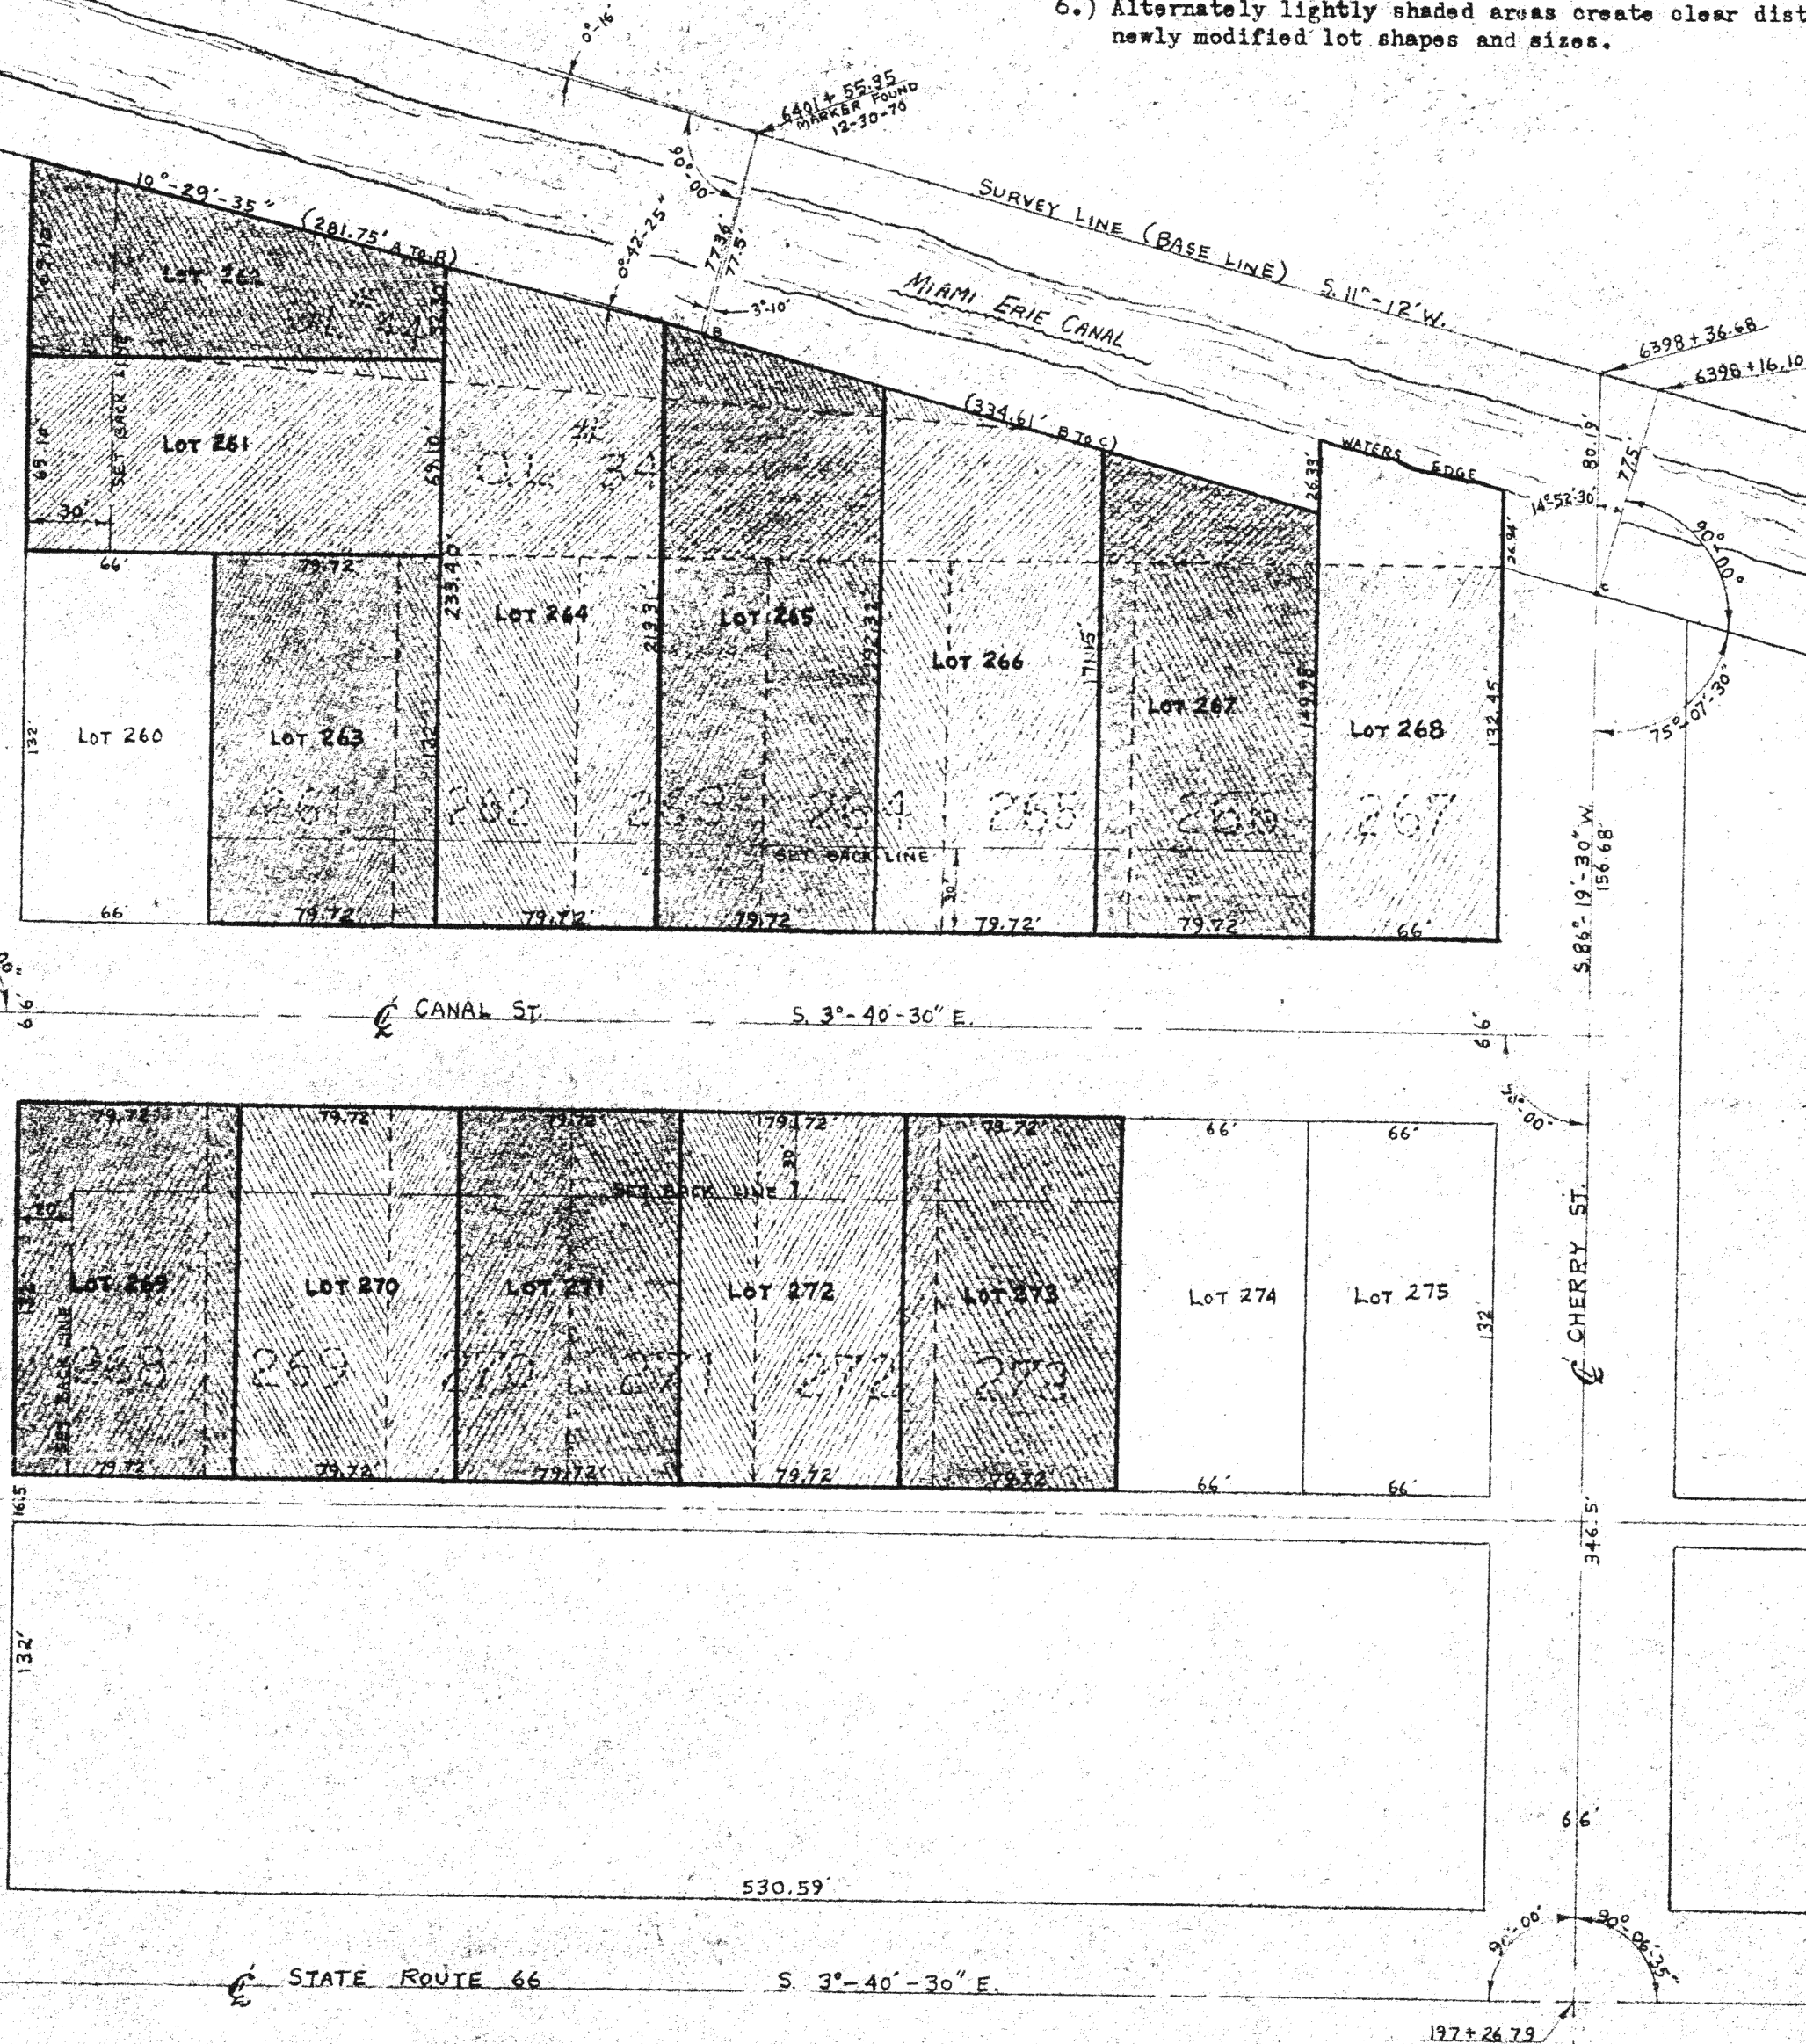


EXHIBIT A

REPLATING-FORMER OUTLOT 34 & OUTLOT 44-KOOP & BOESCHE & KOOP S. ADDITION
FORMERLY LOTS 260-275 INCLUSIVE- J.B. KOOP'S SOUTH ADDITION

AUGLAIZE COUNTY COMMON PLEAS COURT CASE-#18707

AS RECORDED IN MISCELLANEOUS VOL. 8 - PAGE 243 IN AUGLAIZE COUNTY RECORDS

125014

State of Ohio Auglaize County, S. S.
Received AUGUST-27 19 71
at 9:36 O'clock A.M.
Recorded AUGUST-27 19 71
Vol. No. C Page 23
A 8.15 Le Roy H. Kruse
Recorder, Auglaize Co., Ohio

REVISIONS			REPLATING OF LOTS 260 THRU 275 OF J.B. KOOP'S SOUTH ADDN. & O.L. 34 & 44 OF KOOP-BOESCHE & KOOP'S SOUTH ADD		
NO.	DATE	BY			
1			NEW BREMEN		
2					
3			DRAWN BY	SCALE 1" = 60'	MATERIAL
4			CNK'D	DATE 4/29/71	DRAWING NO.
5			TRACED	APP'D	