


## PARTIAL OUTLOT REPLATTING & STREET DEDICATION OUTLOT NO. 4, NEW BREMEN, OHIO SURVEYOR'S CERTIFICATE

This plat depicts the partial platting of Outlot No. 4 and the east side of Outlot No. 3, New Bremen, Ohio, into lots No. 521, 522, 523, 524 as shown hereon.

Shown hereon, also, is the strip thirty (30) feet wide off the east side of Outlot No. 4, which is being dedicated for street purposes at this time to provide for Franklin Street to be a total of sixty (60) feet wide, and a small strip of Boesel St. 148.79 feet by 9.90 feet wide. Utility easements will be as shown.

I do hereby certify that I have surveyed the premises and prepared this plat and that said plat is correct.

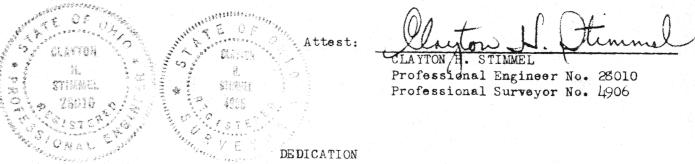

The undersigned further agrees that any use of improvements made on this land will be in conformity with all existing valid zoning, platting, health or other lawful regulations of New Bremen, Ohio.

Witness: Seraldone of Adams	Signed: Thomas Cole
Jan & Huider	
State of Ohio	
County of Auglaize	
Before me a notary public in and for the s acknowledged the signing of the foregoing for the purposes herein expressed.	aid county personally came Thomas Cole who instrument to be their roluntary act and deed
of May 1973. Addition to the second of the s	hand and affixed my official seal this 15 day
Approved this day of 2 1973	
	Sec'y, New Bremen Planning Commission
Approved this 6 day of ///2 1973	Sec'y, New Bremen Council
Transferred this /6 day of ///// 1973	U. E. Doenge
	Auglaize Count Auditor

Filed for record this 6 day of May 1973 at .m. //:26 AM

Recorded this 16 day of May 1973 in Plat Book C, Page No. 33.

Fee 8.65 132131

In witness whereof May 15, 1973

Aglaize County Recorder

REVISIONS		Partial Subdivision of O.L.#3&4			
NO.	DATE	BY	New Bremen, Ohio		
1	Š		For Mr. Thomas Cole		
2					
3			DRAWN BY Gary M	SCALE 1" = 60'	MATERIAL
4			CHK.D CHS	DATE 5/1/73	DRAWING NO.
5			TRACED	APP'D	73-5769