


REPLAT MAPLEWOOD WAPAKONETA, OHIO

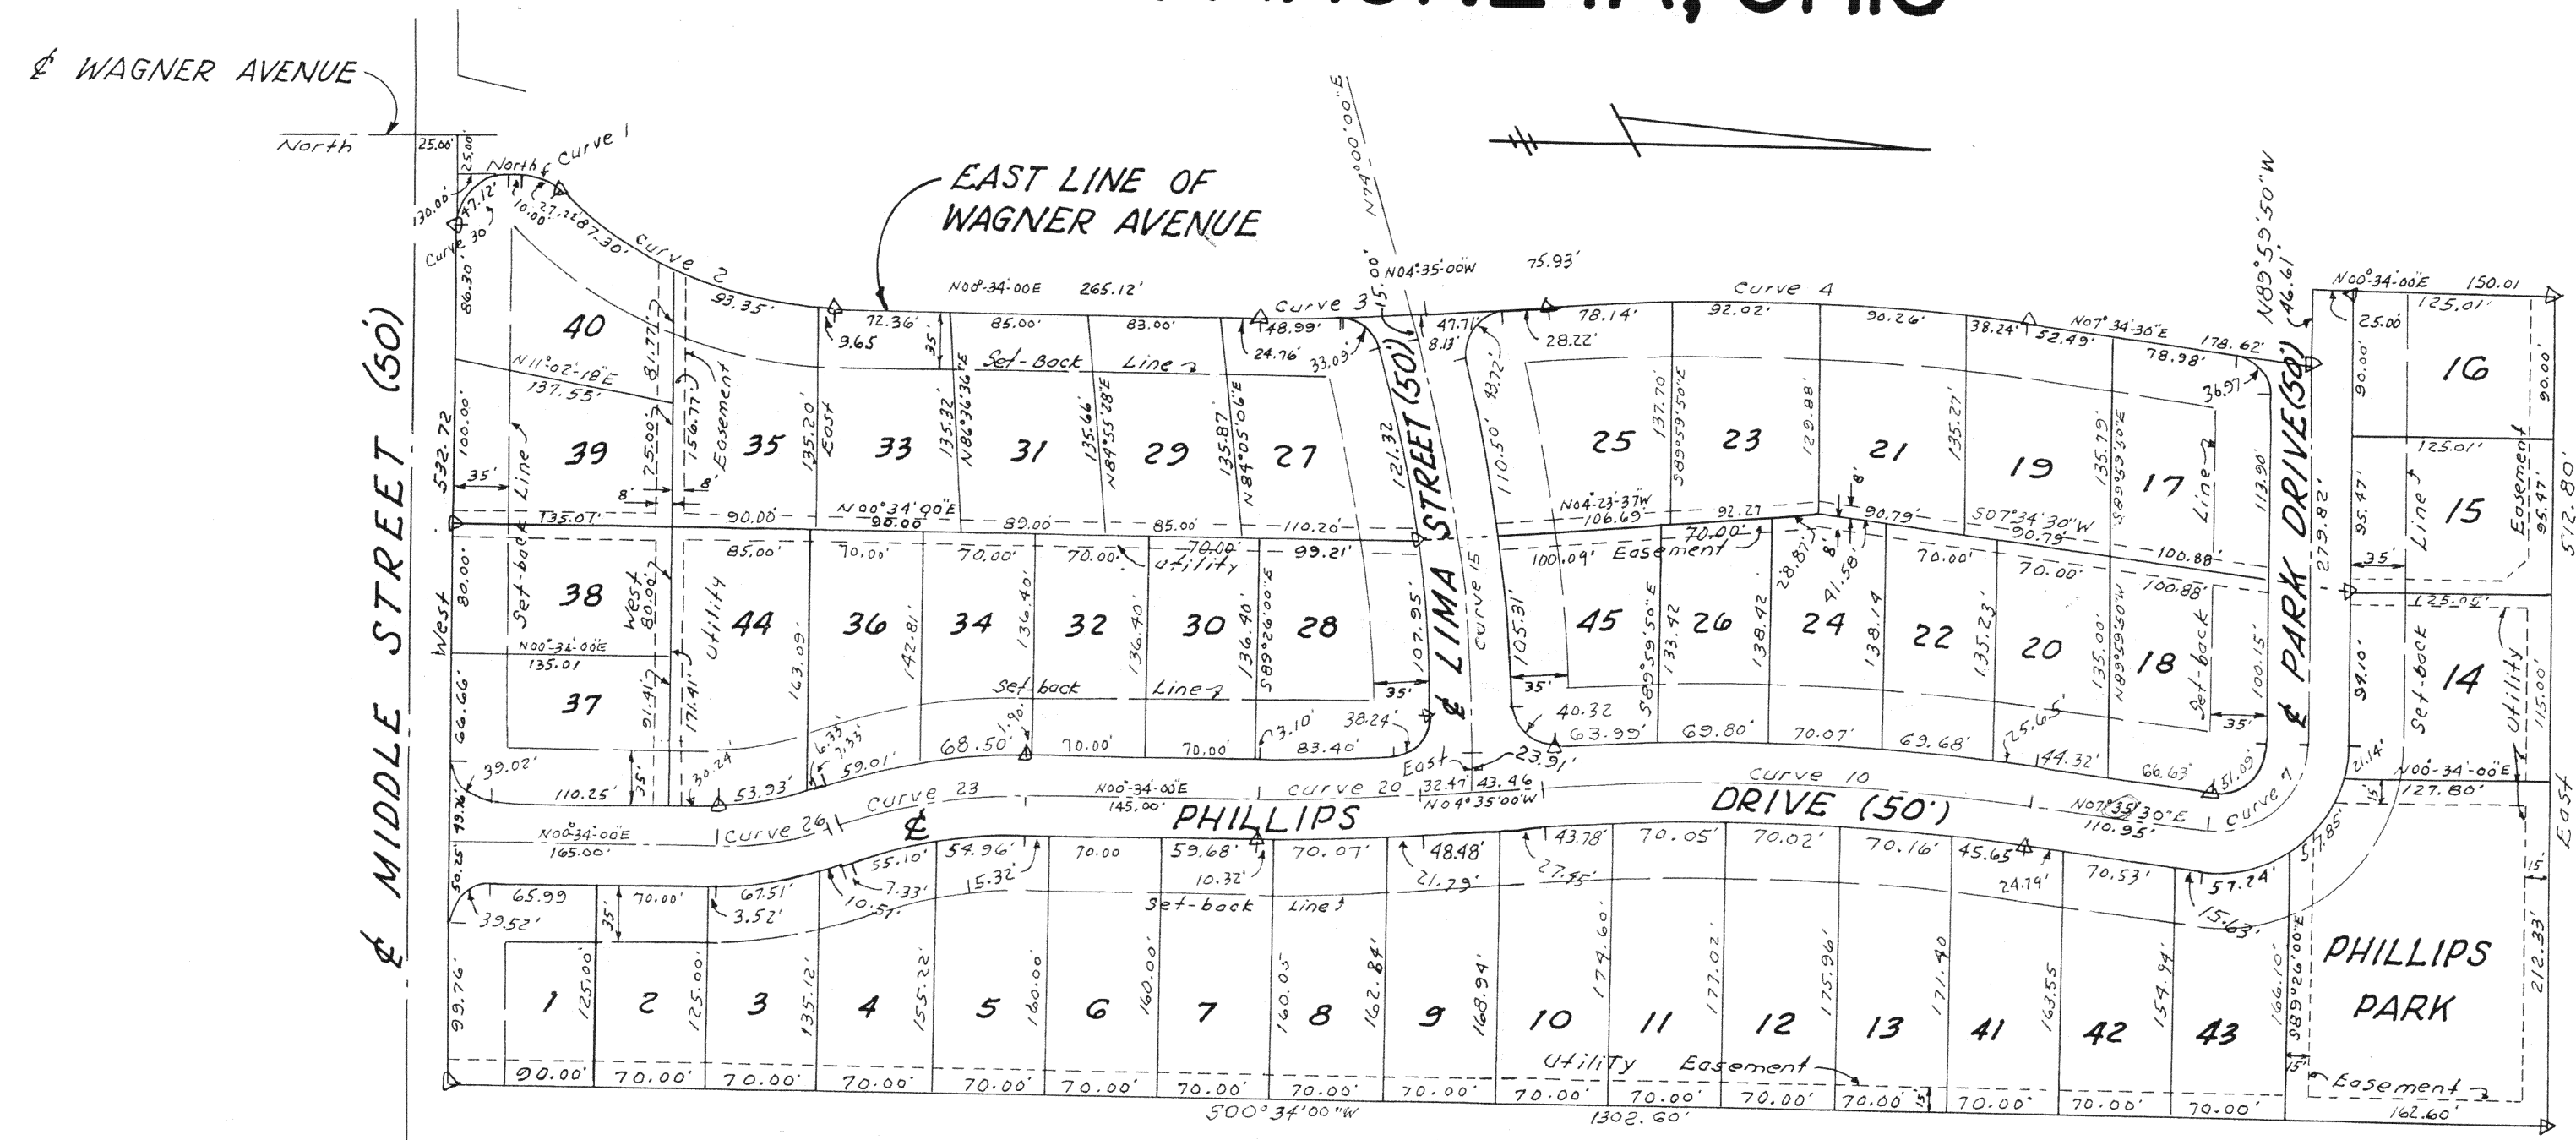

EXHIBIT

A

REPLATTING OF MAPLEWOOD SUB-DIVISION OF WAPAKONETA, OHIO

CASE # 73-73 RECORDED IN Misc. Vol 8 Page 496, Auglaize County Recorder's Office.

COMMON PLEAS COURT, AUGLAIZE COUNTY, OHIO

132436 a

State of Ohio Auglaize County, S. S.
Received June 5, 1973
at 10:12 O'clock A.M.
Recorded June 5, 1973
Vol. No. C Page 34

Le Roy H. Kneel
Recorder, Auglaize Co., Ohio

\$3.25

△ Indicates Iron Pipe Monument.

Hardwood Stake set at all Lot corners.

CURVE DATA

Curve	Radius	Arc	Delta	Tang.	Chord B'rg.	Chord	Degree
1	39.90	27.22	46°-00'-00"	14.39	N23°-00'-00"E	26.49	143°-35'-42"
2	239.98	190.30	45°-26'-00"	100.47	N23°-17'-00"E	185.35	23°-52'-31"
3	1136.78	102.18	5°-09'-00"	51.12	N02°-00'-30"W	102.15	5°-02'-25"
4	1407.40	298.65	12°-09'-30"	149.89	N01°-29'-45"E	298.09	4°-04'-16"
7	55.00	93.66	97°-34'-20"	62.80	S41°-12'-40"E	82.75	104°-10'-27"
10	1432.38	303.95	12°-09'-30"	152.55	S01°-29'-45"W	303.38	4°-00'-20"
15	925.00	258.31	16°-00'-00"	130.00	S82°-00'-00"W	257.47	6°-11'-40"
20	1111.79	99.93	5°-09'-00"	50.00	S02°-00'-30"E	99.90	5°-09'-13"
23	340.28	118.78	20°-00'-00"	60.00	S09°-26'-00"E	118.18	16°-50'-17"
26	198.50	69.29	20°-00'-00"	35.00	S09°-26'-00"E	68.94	28°-51'-54"
30	30.00	47.12	90°-00'-00"	30.00	N45°-00'-00"W	42.43	190°-59'-10"