





RIGHT OF WAY AND LOCATION PLAN

AUG 219-12.98


1949

AUGLAIZE COUNTY
AUG-219-12.98
RIW PLAN

DES. NO.	DATE	PROJECT	SCALE
2	OHIO		1949

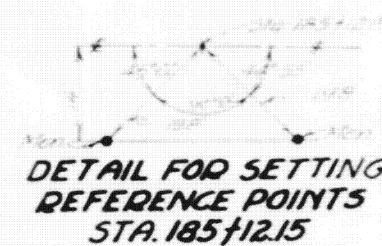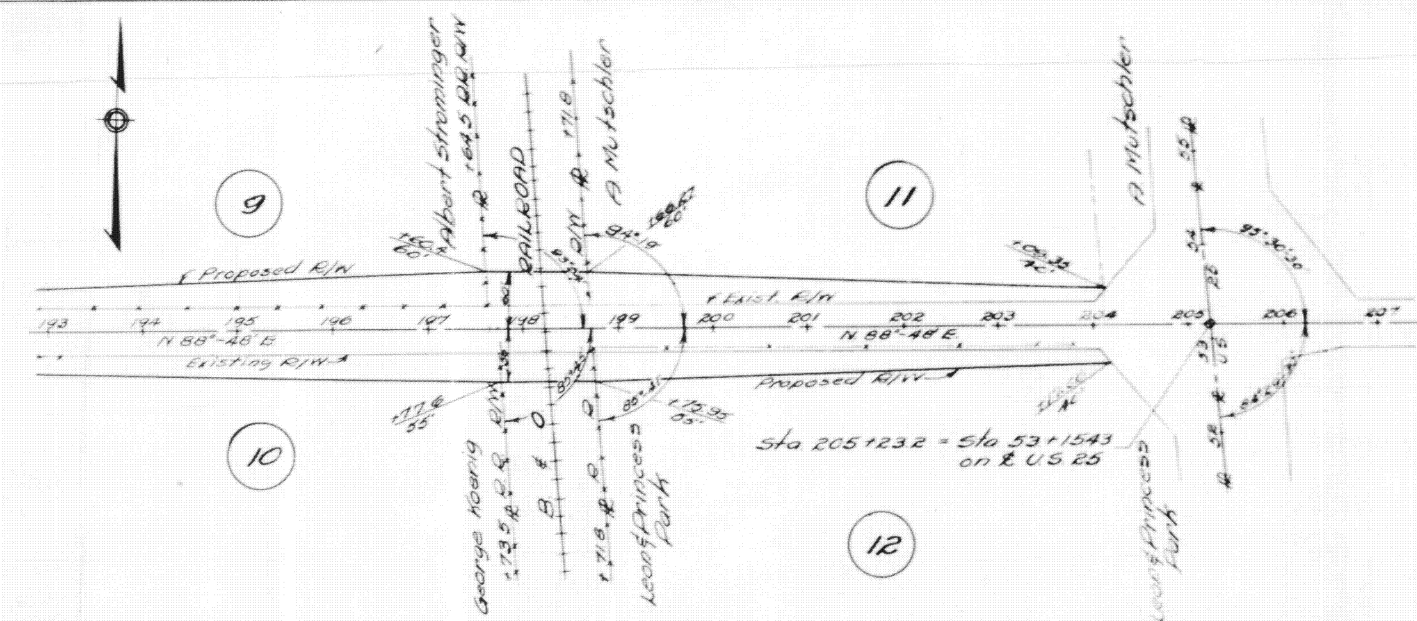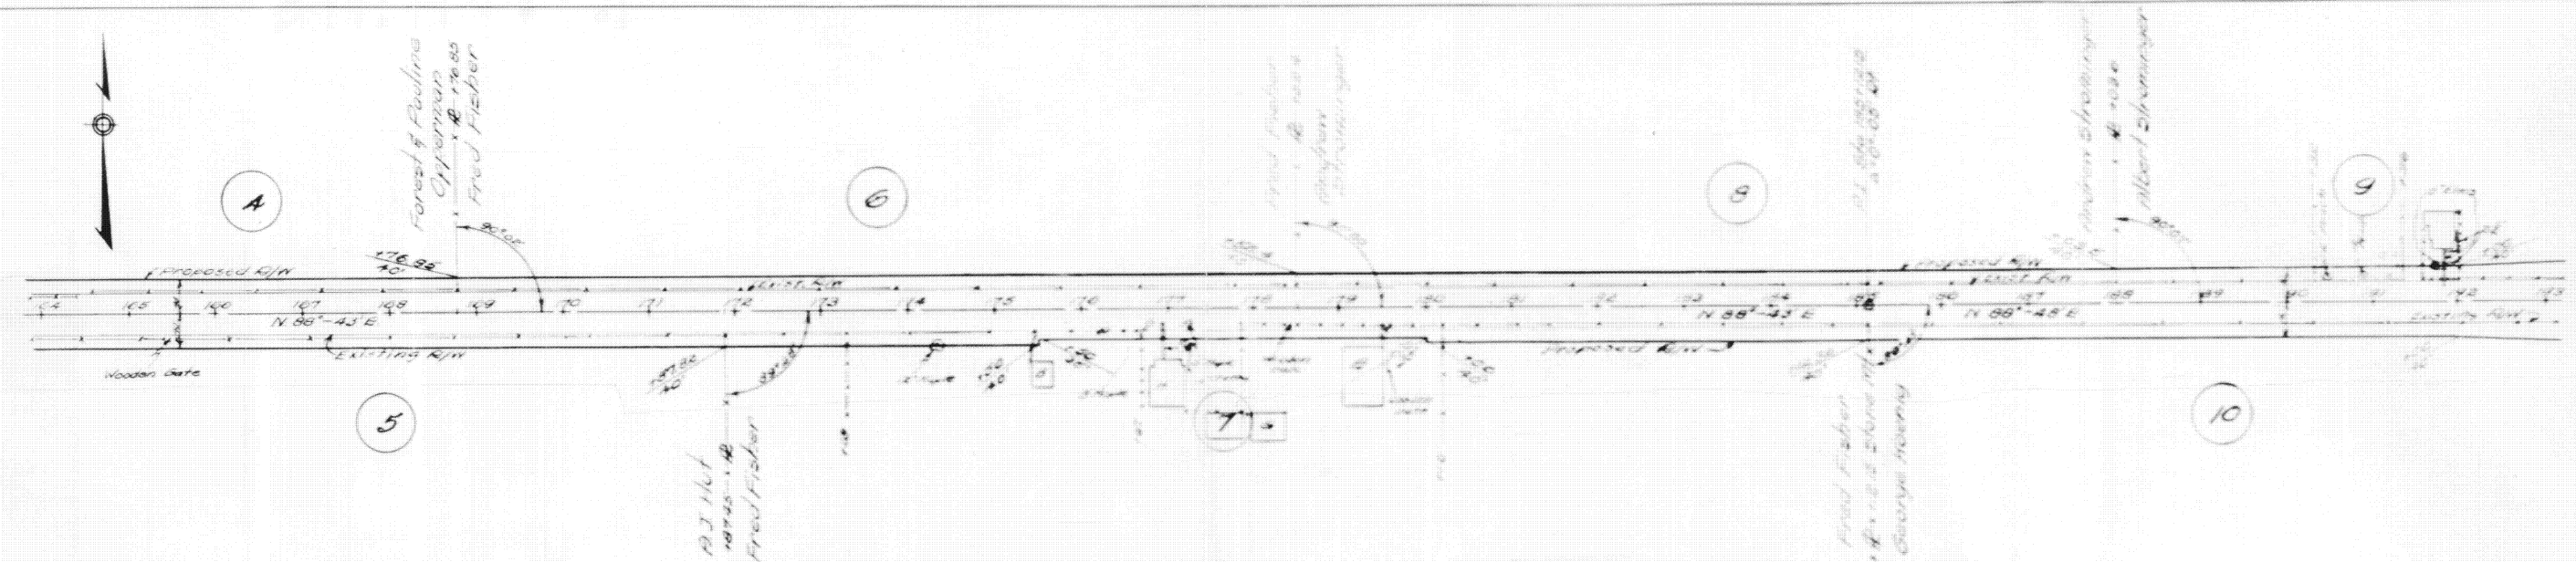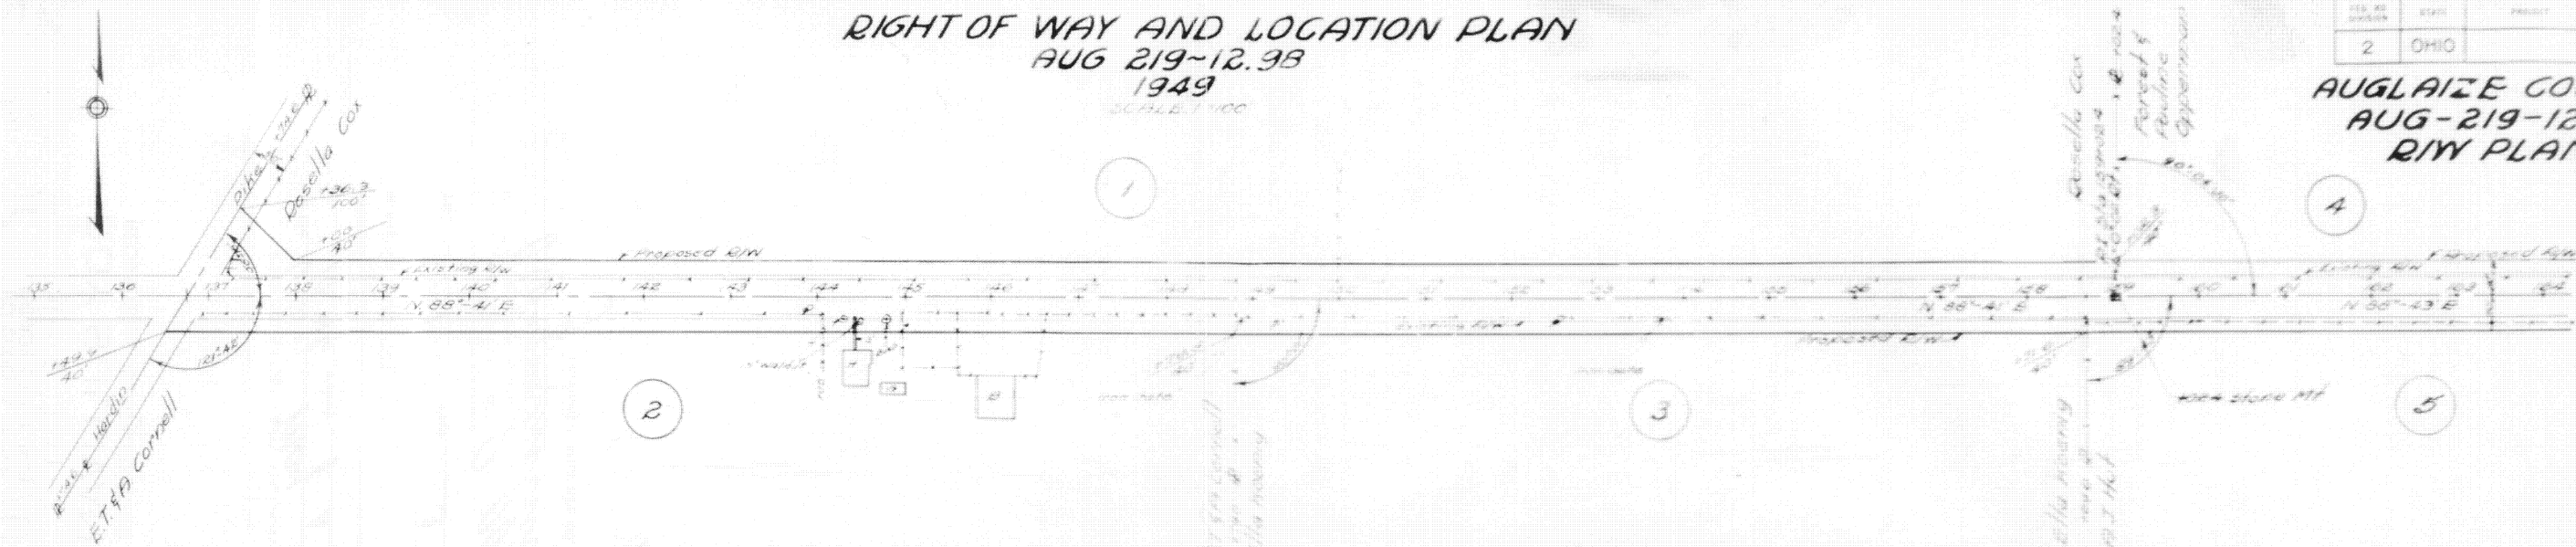

DETAIL FOR SETTING
REFERENCE POINTS
STA. 185+12.15

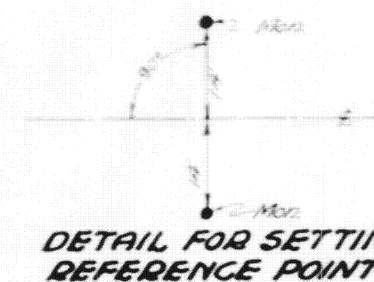

DETAIL FOR SETTING
REFERENCE POINTS


APPROVED: 4/22/49
J. H. Schaefer, CIVIL LOCATION & DESIGN ENGINEER
REG. PROFESSIONAL ENGINEER NO. 1336