

FED. RD. DIVISION	STATE	PROJECT	FISCAL YEAR
2	OHIO	H.I.F.	1949

AUGLAIZE COUNTY
AUG-25-(6.66-6.95)

LOCATION PLAN

AUG-25-(6.66-6.95)

AUGLAIZE COUNTY


DUCHOUQUET TOWNSHIP & CITY OF WAPAKONETA

1949

Scale 1"=150'

CURVE DATA

PI 51+29.429
L: 3°30' LT
D: 2°00'
L: 675'
T: 339.07'
E: 20'
R: 2564.79

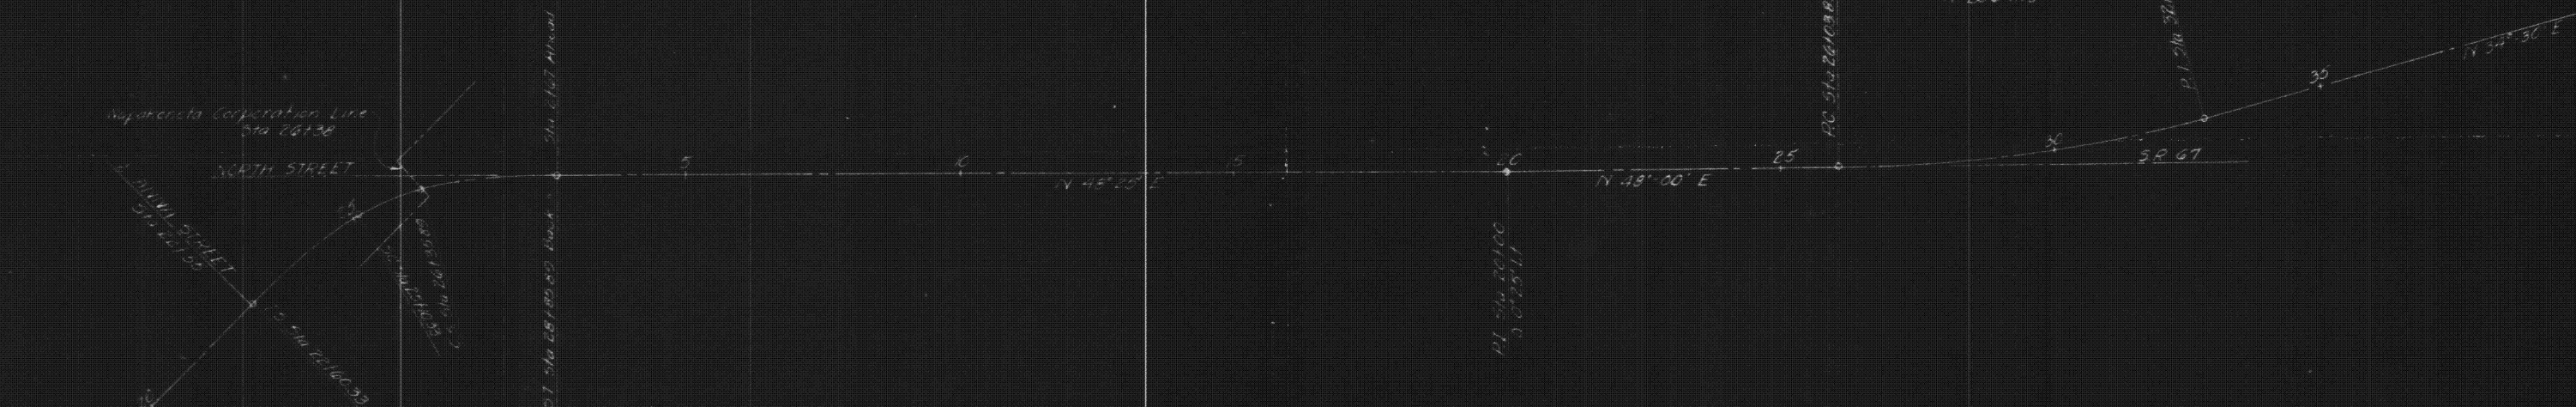

CURVE DATA

PI 51+29.429
D: 45°04' RT
L: 15°04'
B: 15°00'
D: 12°00'
L: 250'
T: 125.56'
E: 325.07'
E: 45.33'
R: 477.46

SEC. 28
T5S R5E
AUGLAIZE COUNTY

Date 2-12-52 Division Location and Design Engr. *[Signature]*
Registered Professional Engineer # 1252

MONUMENTS AS SHOWN
Date Set _____
By _____

CENTERLINE REFERENCE MONUMENTS WILL BE SET AFTER CONSTRUCTION COMPLETED

