


FED. RD. DIVISION	STATE	PROJECT
2	OHIO	

AUGLAIZE COUNTY
AUG 364 (10.42)(10.57)



LOCATION PLAN

AUGLAIZE COUNTY
AUG. 364 (10.42)(10.57) RESERVOIR BANK ROAD
ST. MARYS TOWNSHIP
1954
Scale: 1" = 100'

SPECIAL DETAIL 'A'

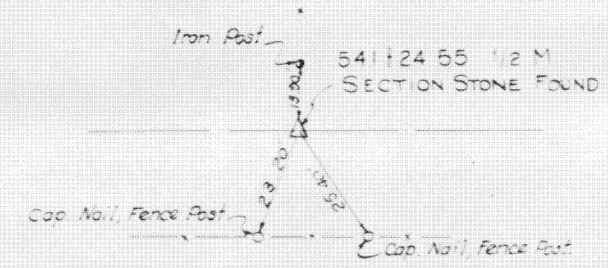

STATION	Distance from &	
	Left	Right
541+24.55	See Special Detail 'A'	
550+00	16	16
554+00	12	16
555+00	16	16
559+00	16	16
564+00	16	12

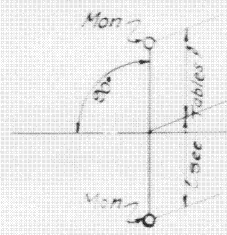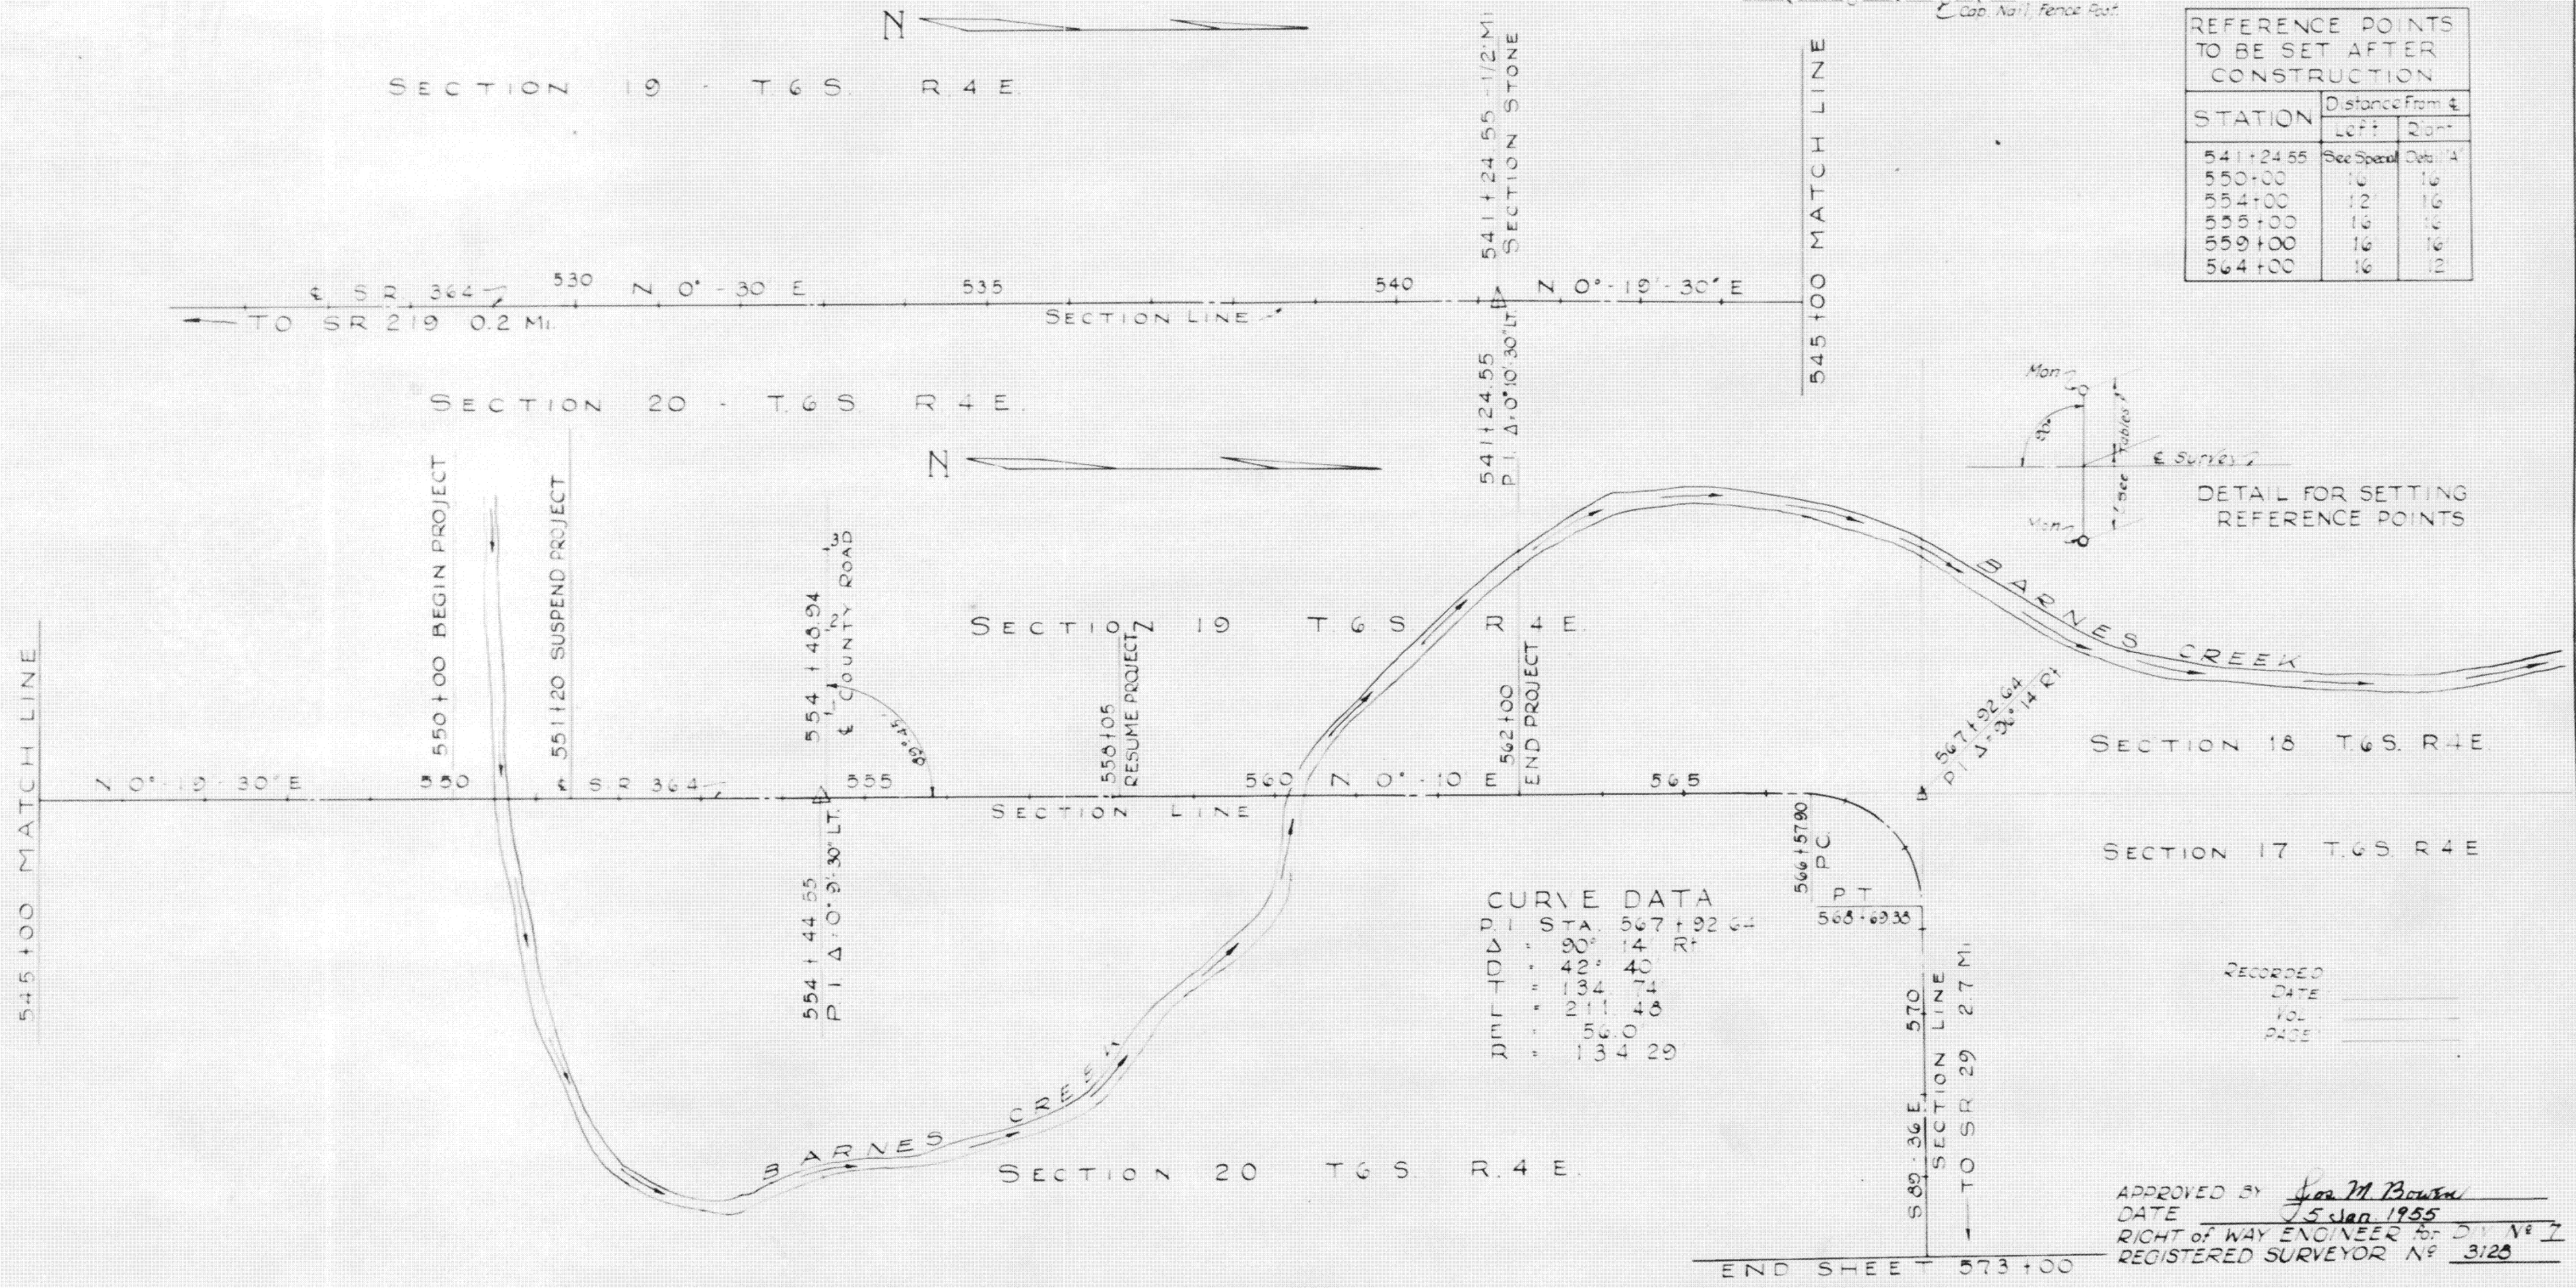

DETAIL FOR SETTING
REFERENCE POINTS

CURVE DATA	
PI STA.	567+92.64
Δ	90° 14' R
TD	42' 40'
TE	134' 74'
DE	211' 48'
ME	56' 0'
DE	134' 29'

RECORDED
DATE _____
VOL. _____
PAGE _____

APPROVED BY For M. Brown
DATE 15 Jan. 1955
RIGHT OF WAY ENGINEER FOR DIV. NO. 7
REGISTERED SURVEYOR NO. 3123

END SHEET 573+00