



AUGLAIZE COUNTY
AUG-65-(13.00)
See Sketch Below
RT Sta 8174.3 A GERTRUDE FAY
3174.334 COPLIN THOMAS

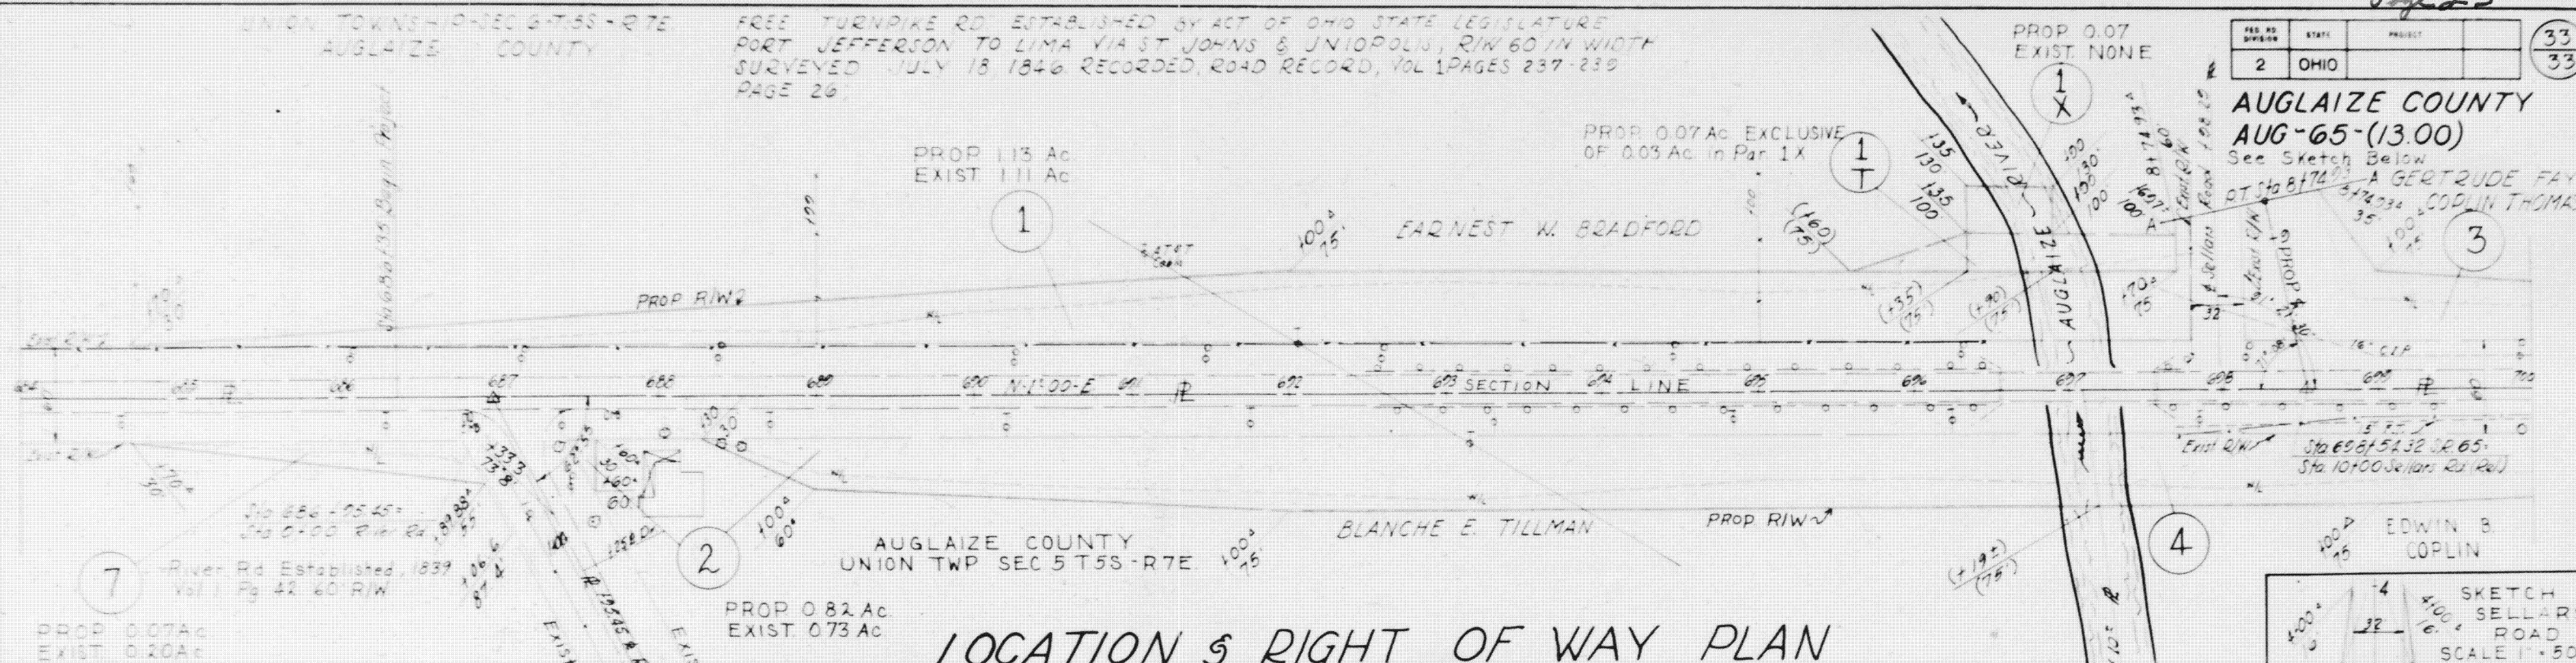

LOCATION & RIGHT OF WAY PLAN

OHIO STATE ROUTE 65
AUGLAIZE COUNTY
UNION TOWNSHIP
ALLEN COUNTY
PERRY TOWNSHIP

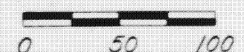

1957



SCALE: 1"=50'

INDEX OF PARCELS

PAR. No.	OWNER	AREA ACRES	EXISTING STRUCTURES	SHEET No.	REMARKS	RECORDING DATA VOL PG DATE
1	EARNST W. BRADFORD	1.13		1	WA	
2	BLANCHE E. TILLMAN	0.07				
3	GERTRUDE FAY COPLIN THOMAS	0.82			WA	
4	EDWIN B. COPLIN	0.73			WA	
5	LILLIAN R. RYAN	0.06			ALLEN COUNTY	
6	SAMUEL P. LOWERY	0.06			ALLEN COUNTY	
7	ETNA WALTON	0.07				

R/W & REFERENCE MONUMENTS TO BE SET					
STATION	DIST FROM LT	RT	STATION	DIST FROM LT	RT
684+70	30	30	705+97	45	55
686+8988		55	709+98		45
687+066		874	709+12		45
687+60	30	601	3+00	25	25
688+30		30	SELLARS ROAD		
689+00		60	4+00	16	16
692+00	75	75	PC 5+24.09	35	30
697+70	75	75	MP 6+99.51	12	12
699+00	75	75	PT 8+74.93	35	60
704+27	45				
704+473	33	50			
705+50		33			

SKETCH SELLARS ROAD
SCALE 1"=50'

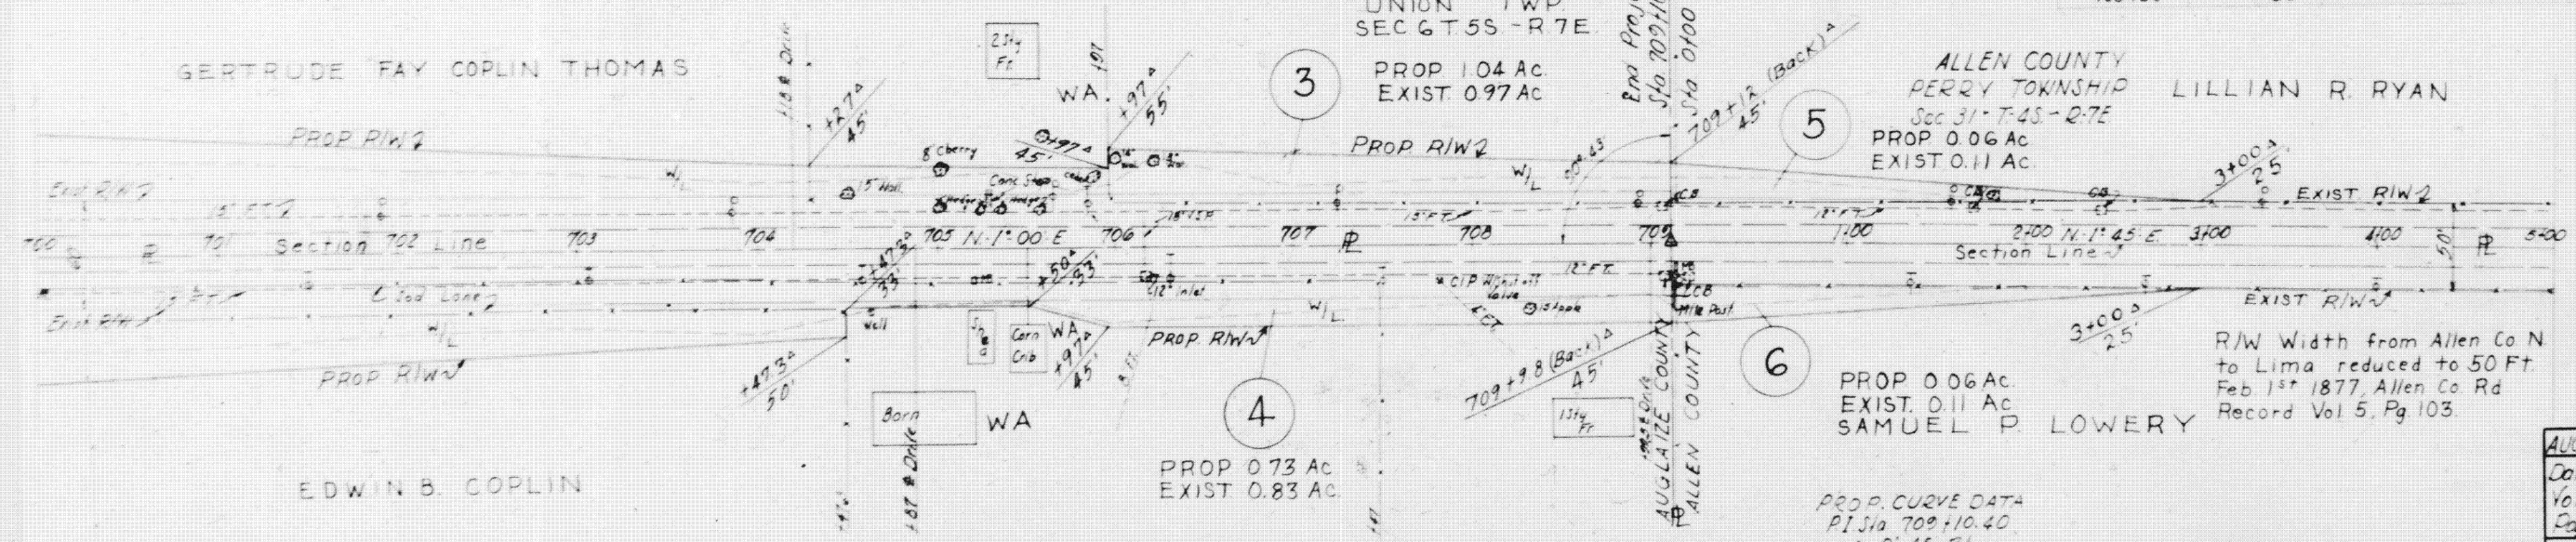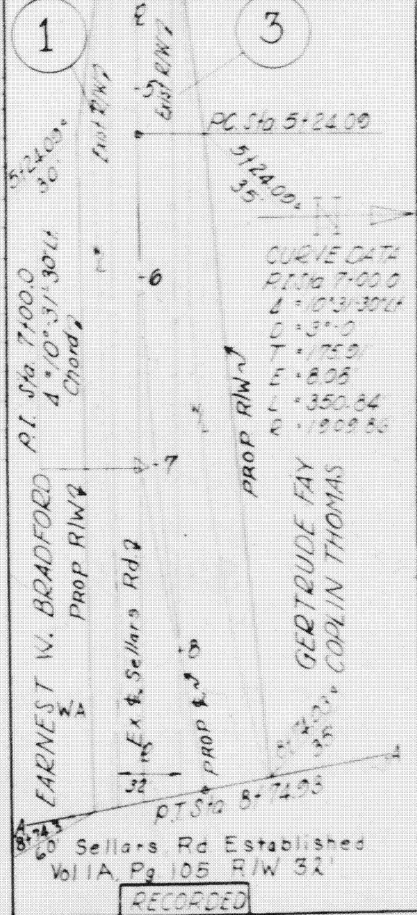

PROP. CURVE DATA
PI Sta 709+10.40
L 0° 45' R
R 0° 08'
T 4227.135'
T 28126'
L 562.50'
E 0.92'

REVISED
DRAWN: 6/24/57

AUGLAIZE COUNTY		ALLEN COUNTY	
Date:		Date:	
Vol:		Vol:	
Page:		Page:	
Approved by <i>John H. Borden</i>		Date <i>19 July 1957</i>	
Right of Way Engineer for DIST.		Registered Surveyor	
PERRY TOWNSHIP SEC 32-T4S-R7E		ALLEN COUNTY	