

2417


LOCATION PLAN AUGLAIZE COUNTY

ESTABLISHED AS LIMITED ACCESS
HIGHWAY - ENTRY JOURNAL OF DIRECTOR
OF HIGHWAYS - VOL. 42, P. 971 OCT. 24, 1957

FED. RD. DIVISION	STATE	PROJECT
2	OHIO	

AUGLAIZE COUNTY
AUG-33-(11.50)(16.49)
AUG-25-4.92
LIMITED ACCESS
1957

Note: Location Plan Sheet No. 2
previously recorded in Vol. I,
P. 24, 10-2-57.

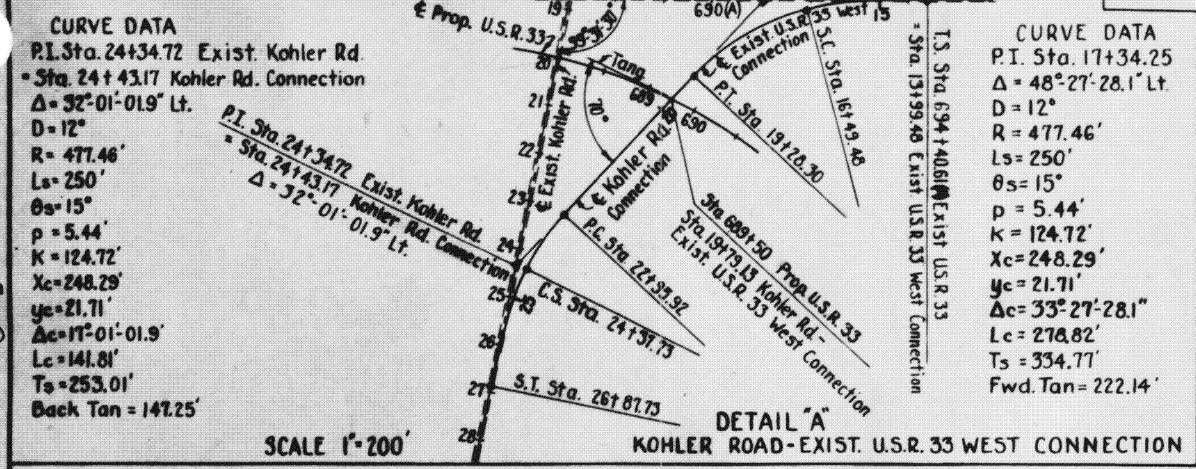

MOULTON
DUCHOUQUET
PUSHETA

TOWNSHIP
TOWNSHIP
TOWNSHIP

SCALE 1" = 500'

