

CENTER LINE SURVEY PLAT

REFERENCE POINT MONUMENTS TO BE SET			
QUAN.	STATION	Distance from R.	Distance from L.
2	21+00	18'	35'
2	23+00	18'	18'
2	SR 703		
2	PC 711+79.20	18'	18'
2	CS 714+46.79		
2	ST 717+46.79		
2	HAVEMANN RD		
2	TS 20+39.66	16'	16'
2	SC 22+39.66		
2	PT 27+62.99		
2	RC 32+47.31		
2	CS 37+63.98		
2	ST 40+63.98		
2	TS 42+36.44		
2	SC 45+36.44		
2	CS 46+59.11		
2	ST 49+59.11		
2	KOENIG RD		
2	15+00	18'	18'
2	21+00		
2	28+00		
2	32+00		
2	38+00		
2	43+00		

42 Total to General Summary

CENTER LINE REFERENCE MONUMENT DETAIL



8" Min.

1" x 1'-0" Wrought Iron Rod

Ground Line

Notes:

1. Upper G to be formed.
2. Concrete to be class "C"
3. Monuments to be placed by Contractor.

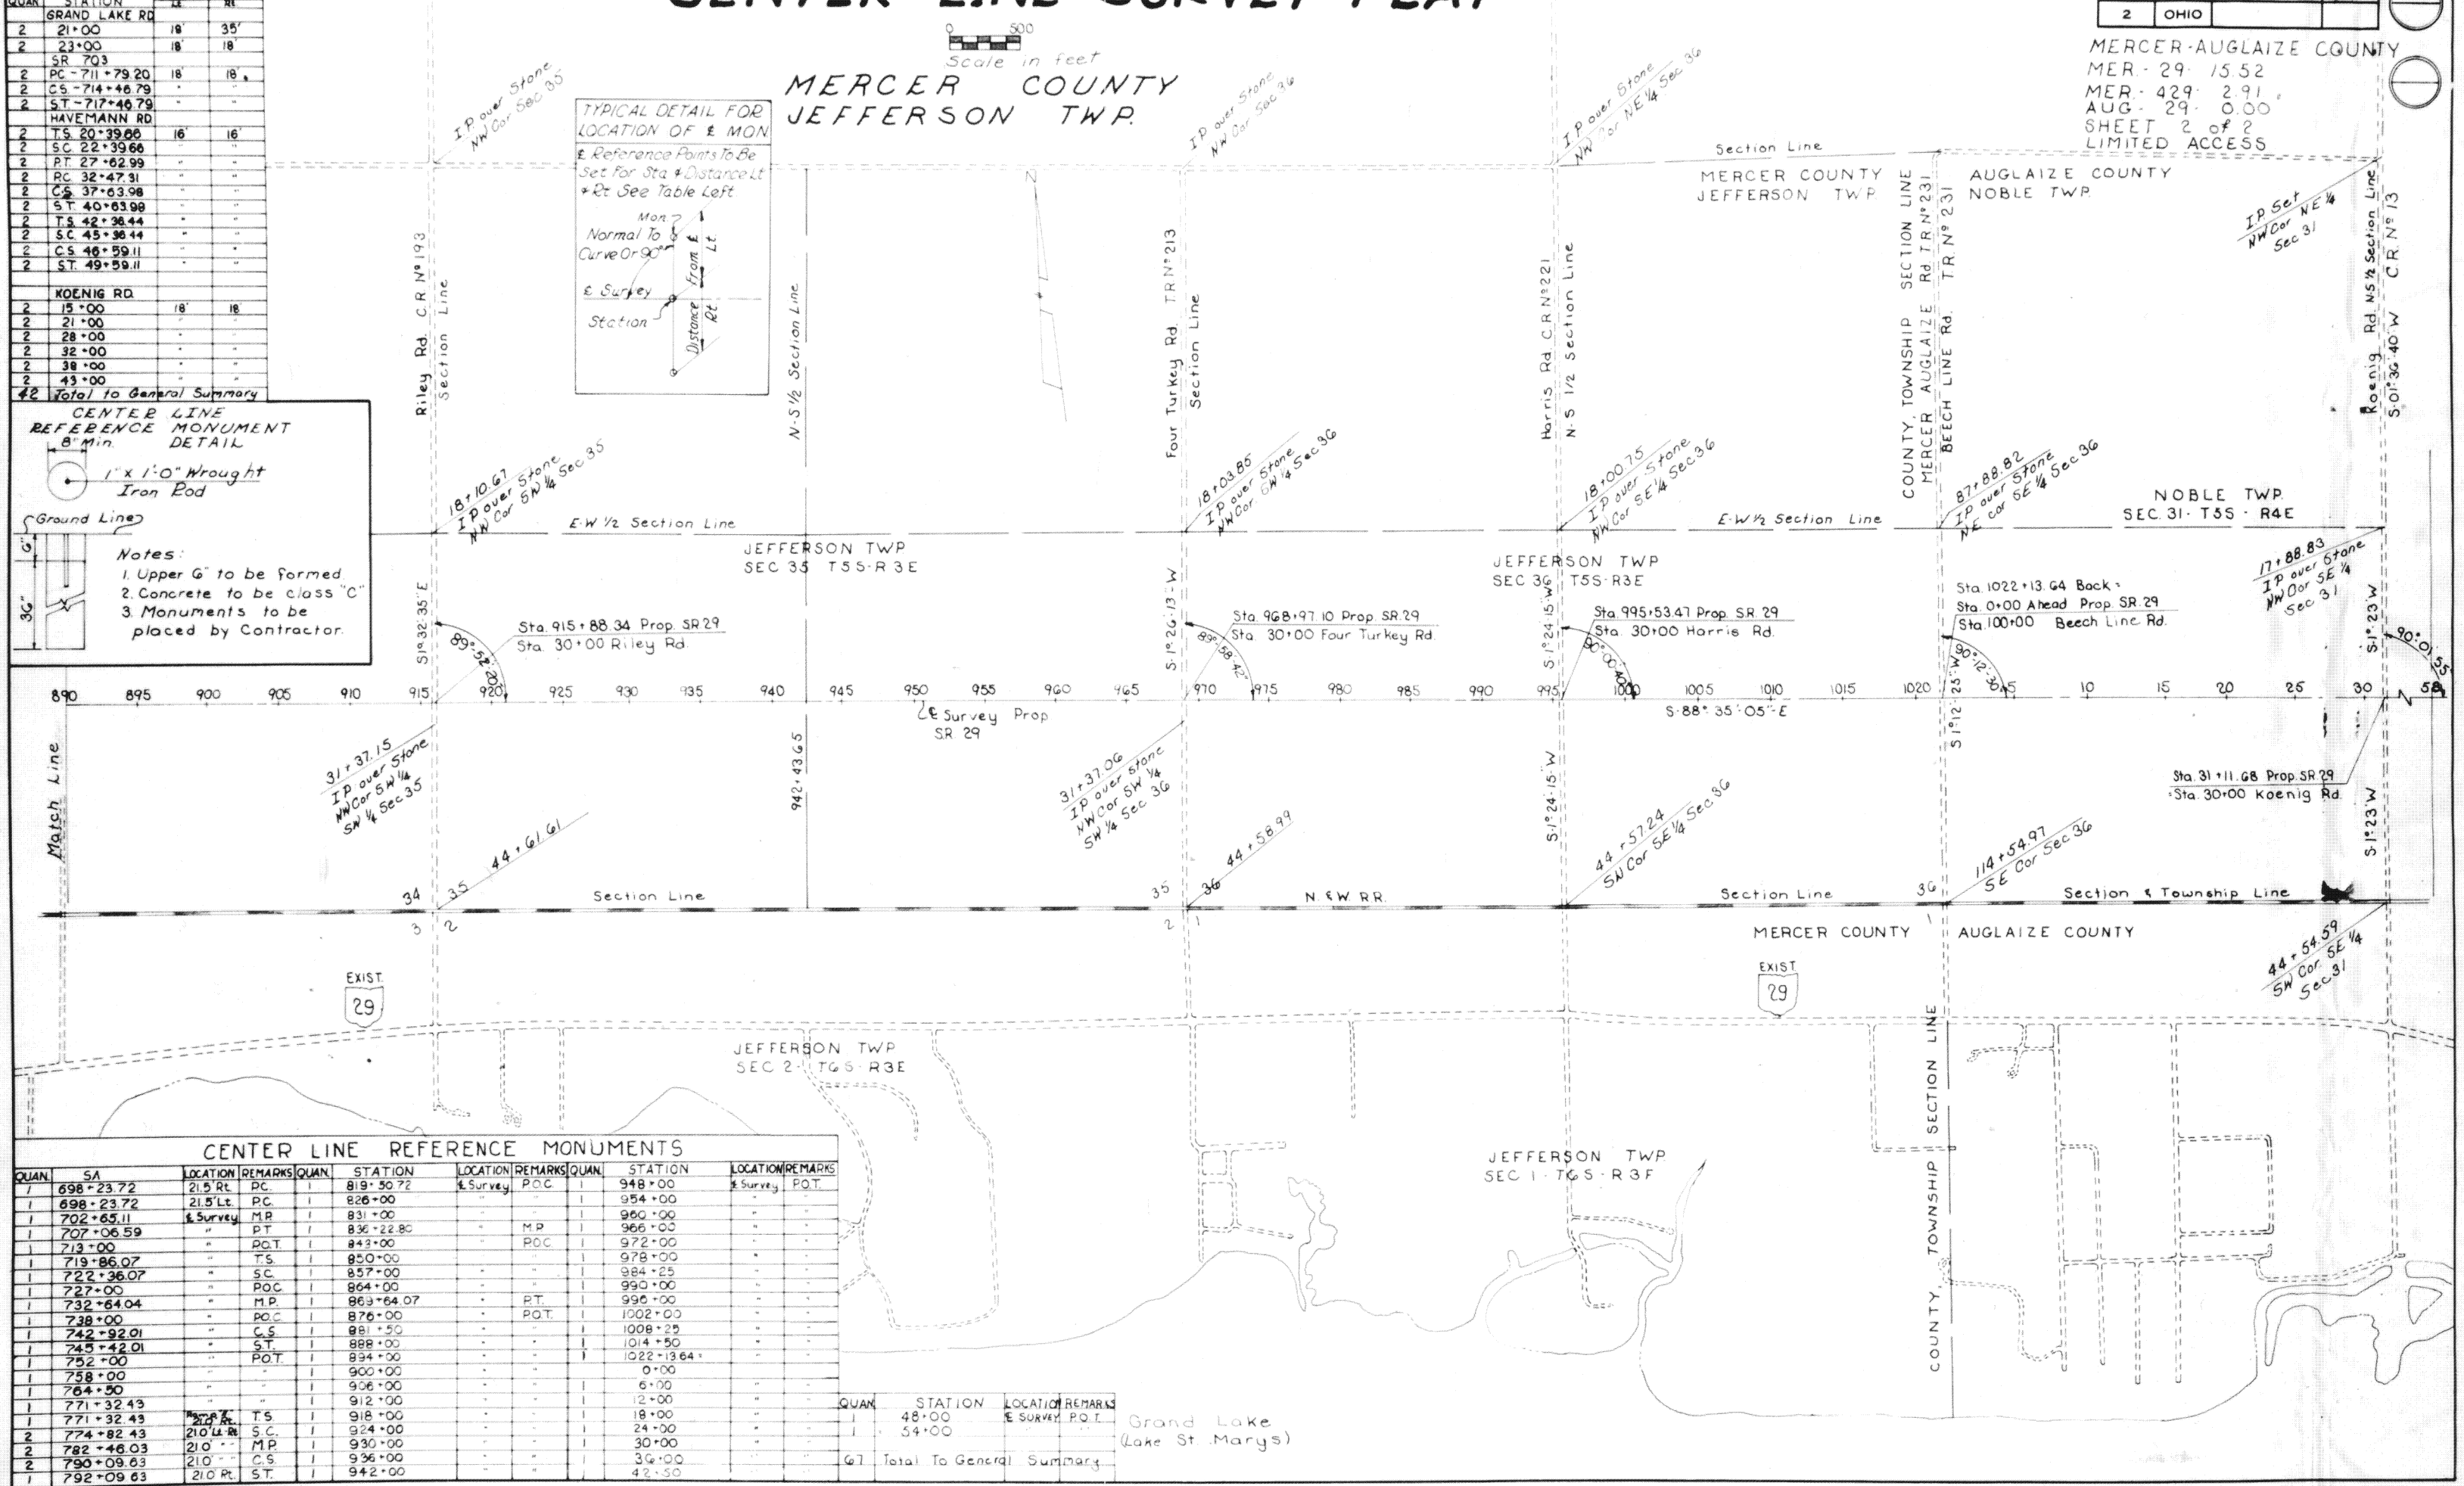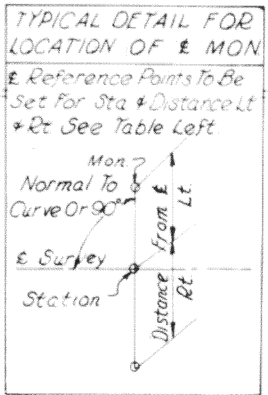

FED. RD. DIVISION	STATE	PROJECT	42
2	OHIO		

MERCER-AUGLAIZE COUNTY

MER-29-15.52

AUG-29-0.00

SHEET 2 of 2

LIMITED ACCESS

CENTER LINE REFERENCE MONUMENTS							
QUAN.	SA	LOCATION	REMARKS	QUAN.	STATION	LOCATION	REMARKS
1	698+23.72	21.5 Rt	P.C.	1	819+50.72	E Survey	P.O.C.
1	698+23.72	21.5 Lt	P.C.	1	826+00		
1	702+65.11	E Survey	M.P.	1	831+00		
1	707+06.59		P.T.	1	836+22.80		M.P.
1	713+00		P.O.T.	1	843+00		P.O.C.
1	719+86.07		T.S.	1	850+00		
1	722+36.07		SC	1	857+00		
1	727+00		P.O.C.	1	864+00		
1	732+64.04		M.P.	1	863+64.07		P.T.
1	738+00		P.O.C.	1	876+00		P.O.T.
1	742+92.01		CS	1	881+50		
1	745+42.01		ST	1	888+00		
1	752+00		P.O.T.	1	894+00		
1	758+00			1	900+00		
1	764+50			1	906+00		
1	771+32.43			1	912+00		
1	771+32.43		T.S.	1	918+00		
2	774+82.43	21.0 Lt	SC	1	924+00		
2	782+46.03	21.0	M.P.	1	930+00		
2	790+09.63	21.0	CS	1	936+00		
1	792+09.63	21.0 Rt	ST	1	942+00		

QUAN.	STATION	LOCATION	REMARKS
1	48+00		E SURVEY P.O.I.
1	54+00		
67	Total To General Summary		

Grand Lake (Lake St. Marys)