
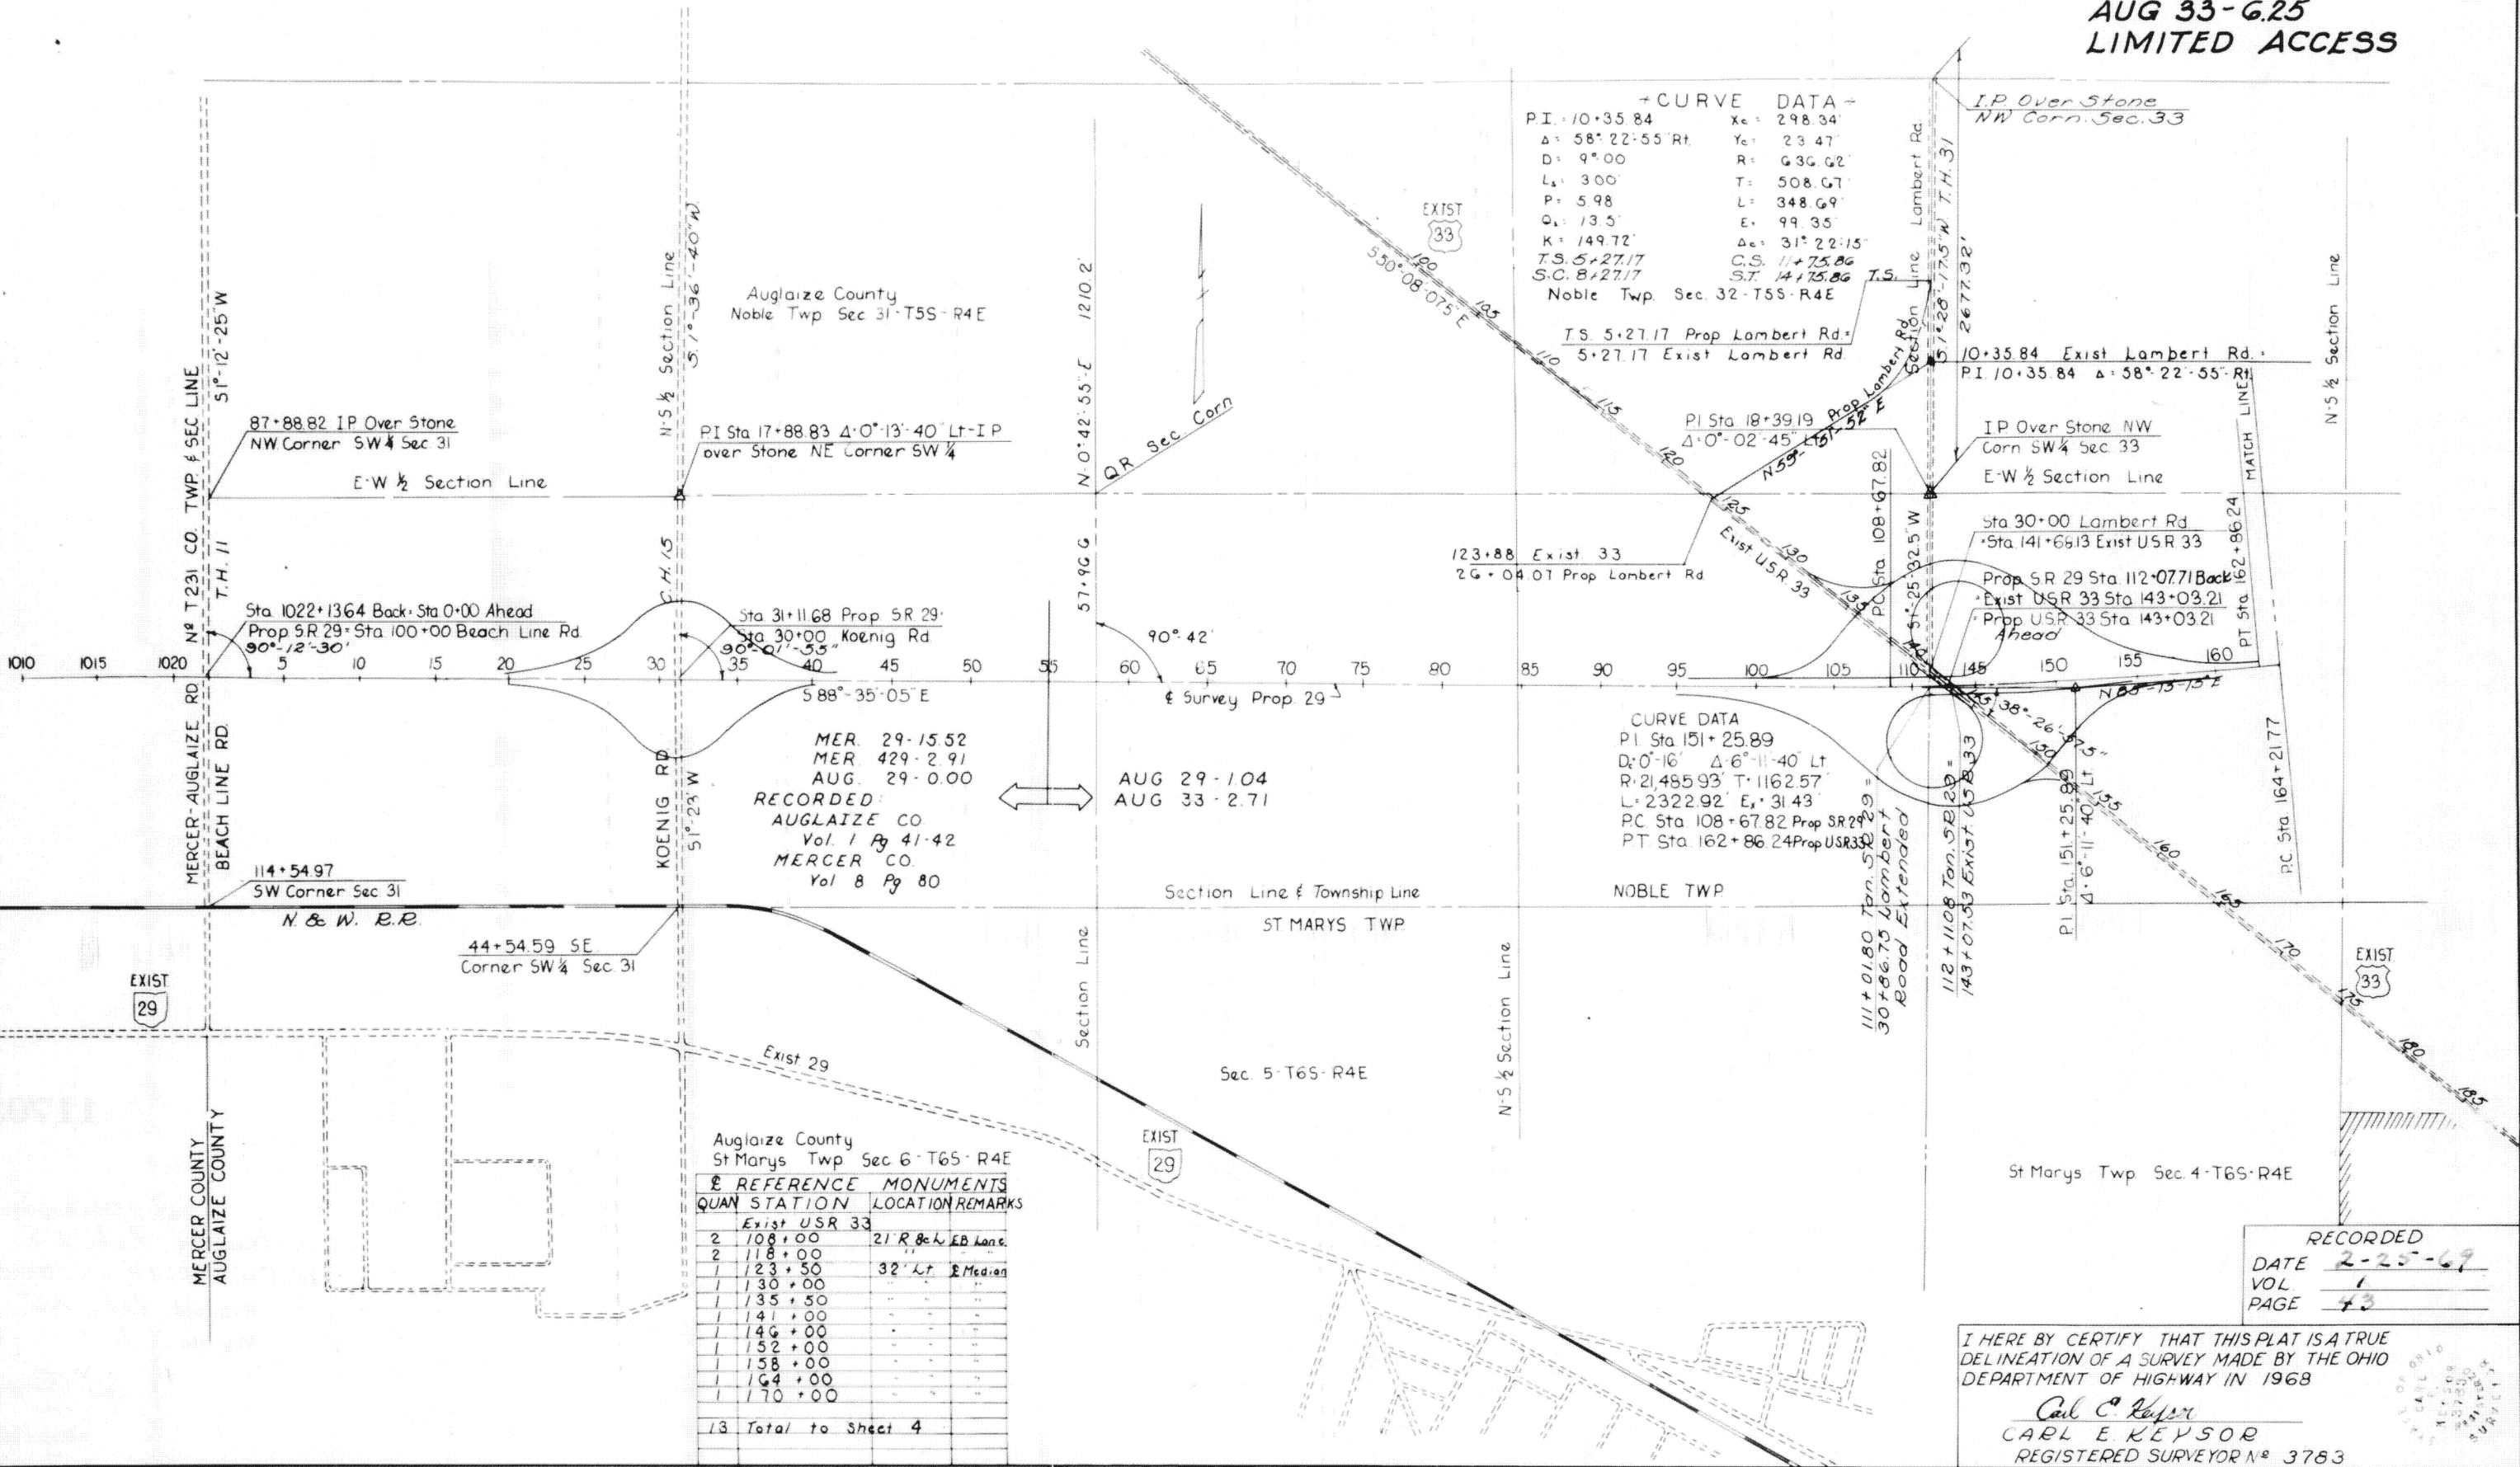


CENTER LINE SURVEY PLAT

SHEET 1 OF 5

FED. RD. DIVISION	STATE	PROJECT
2	OHIO	43

AUGLAIZE COUNTY
AUG 29-1.04
AUG 33-2.71
AUG 33-6.25
LIMITED ACCESS

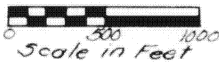

Auglaize County
St Marys Twp Sec 6-T6S-R4E

QUAN	STATION	LOCATION	REMARKS
	Exist USR 33		
2	108+00	21' R. Ch. E.B. Lane	
2	118+00		
1	123+50	32' Lt. E. Median	
1	130+00		
1	135+50		
1	141+00		
1	146+00		
1	152+00		
1	158+00		
1	164+00		
1	170+00		
13	Total	to Sheet 4	

+ CURVE DATA -

PI 10+35.84	Xc = 298.34'
Δ = 58° 22' 55" Rt	Yc = 23.47'
D = 9° 00'	R = 636.62'
L = 300'	T = 508.67'
P = 5.98	L = 348.69'
Q = 13.5'	E = 99.35'
K = 149.72'	Δc = 31° 22' 15"
T.S. 5+27.17	C.S. 11+75.86
S.C. 8+27.17	S.T. 14+75.86

Noble Twp. Sec. 32-T5S-R4E

CURVE DATA

PI Sta 151+25.89
Δ = 0° 16' Δ = 6° 11' 40" Lt
R = 21,485.93' T = 1162.57'
L = 2322.92' E = 31.43'
PC Sta 108+67.82 Prop SR 29
PT Sta 162+86.24 Prop USR 33

RECORDED
DATE 2-25-69
VOL 1
PAGE 43

I HEREBY CERTIFY THAT THIS PLAT IS A TRUE
DELINERATION OF A SURVEY MADE BY THE OHIO
DEPARTMENT OF HIGHWAY IN 1968

Carl E. Keyser
CARL E. KEYSER
REGISTERED SURVEYOR No. 3783