

VILLAGE OF NEW BREMEN

GERMAN TWP


SEC. 10 T. 7S - R. 4E.

FED. RD. DIVISION	STATE	PROJECT	
2	OHIO		29A 29

AUGLAIZE COUNTY
AUG-274-3.91-3.97

NOTE:

From the Stone which Marks the N.E. Corner of Sec. 15, T. 7S. R. 4E. German twp. Bear S. 87° 37' 00" W with the E. of SR 274 A Distance of 965.33' to the Intersection of E. of SR 274 & SR 66

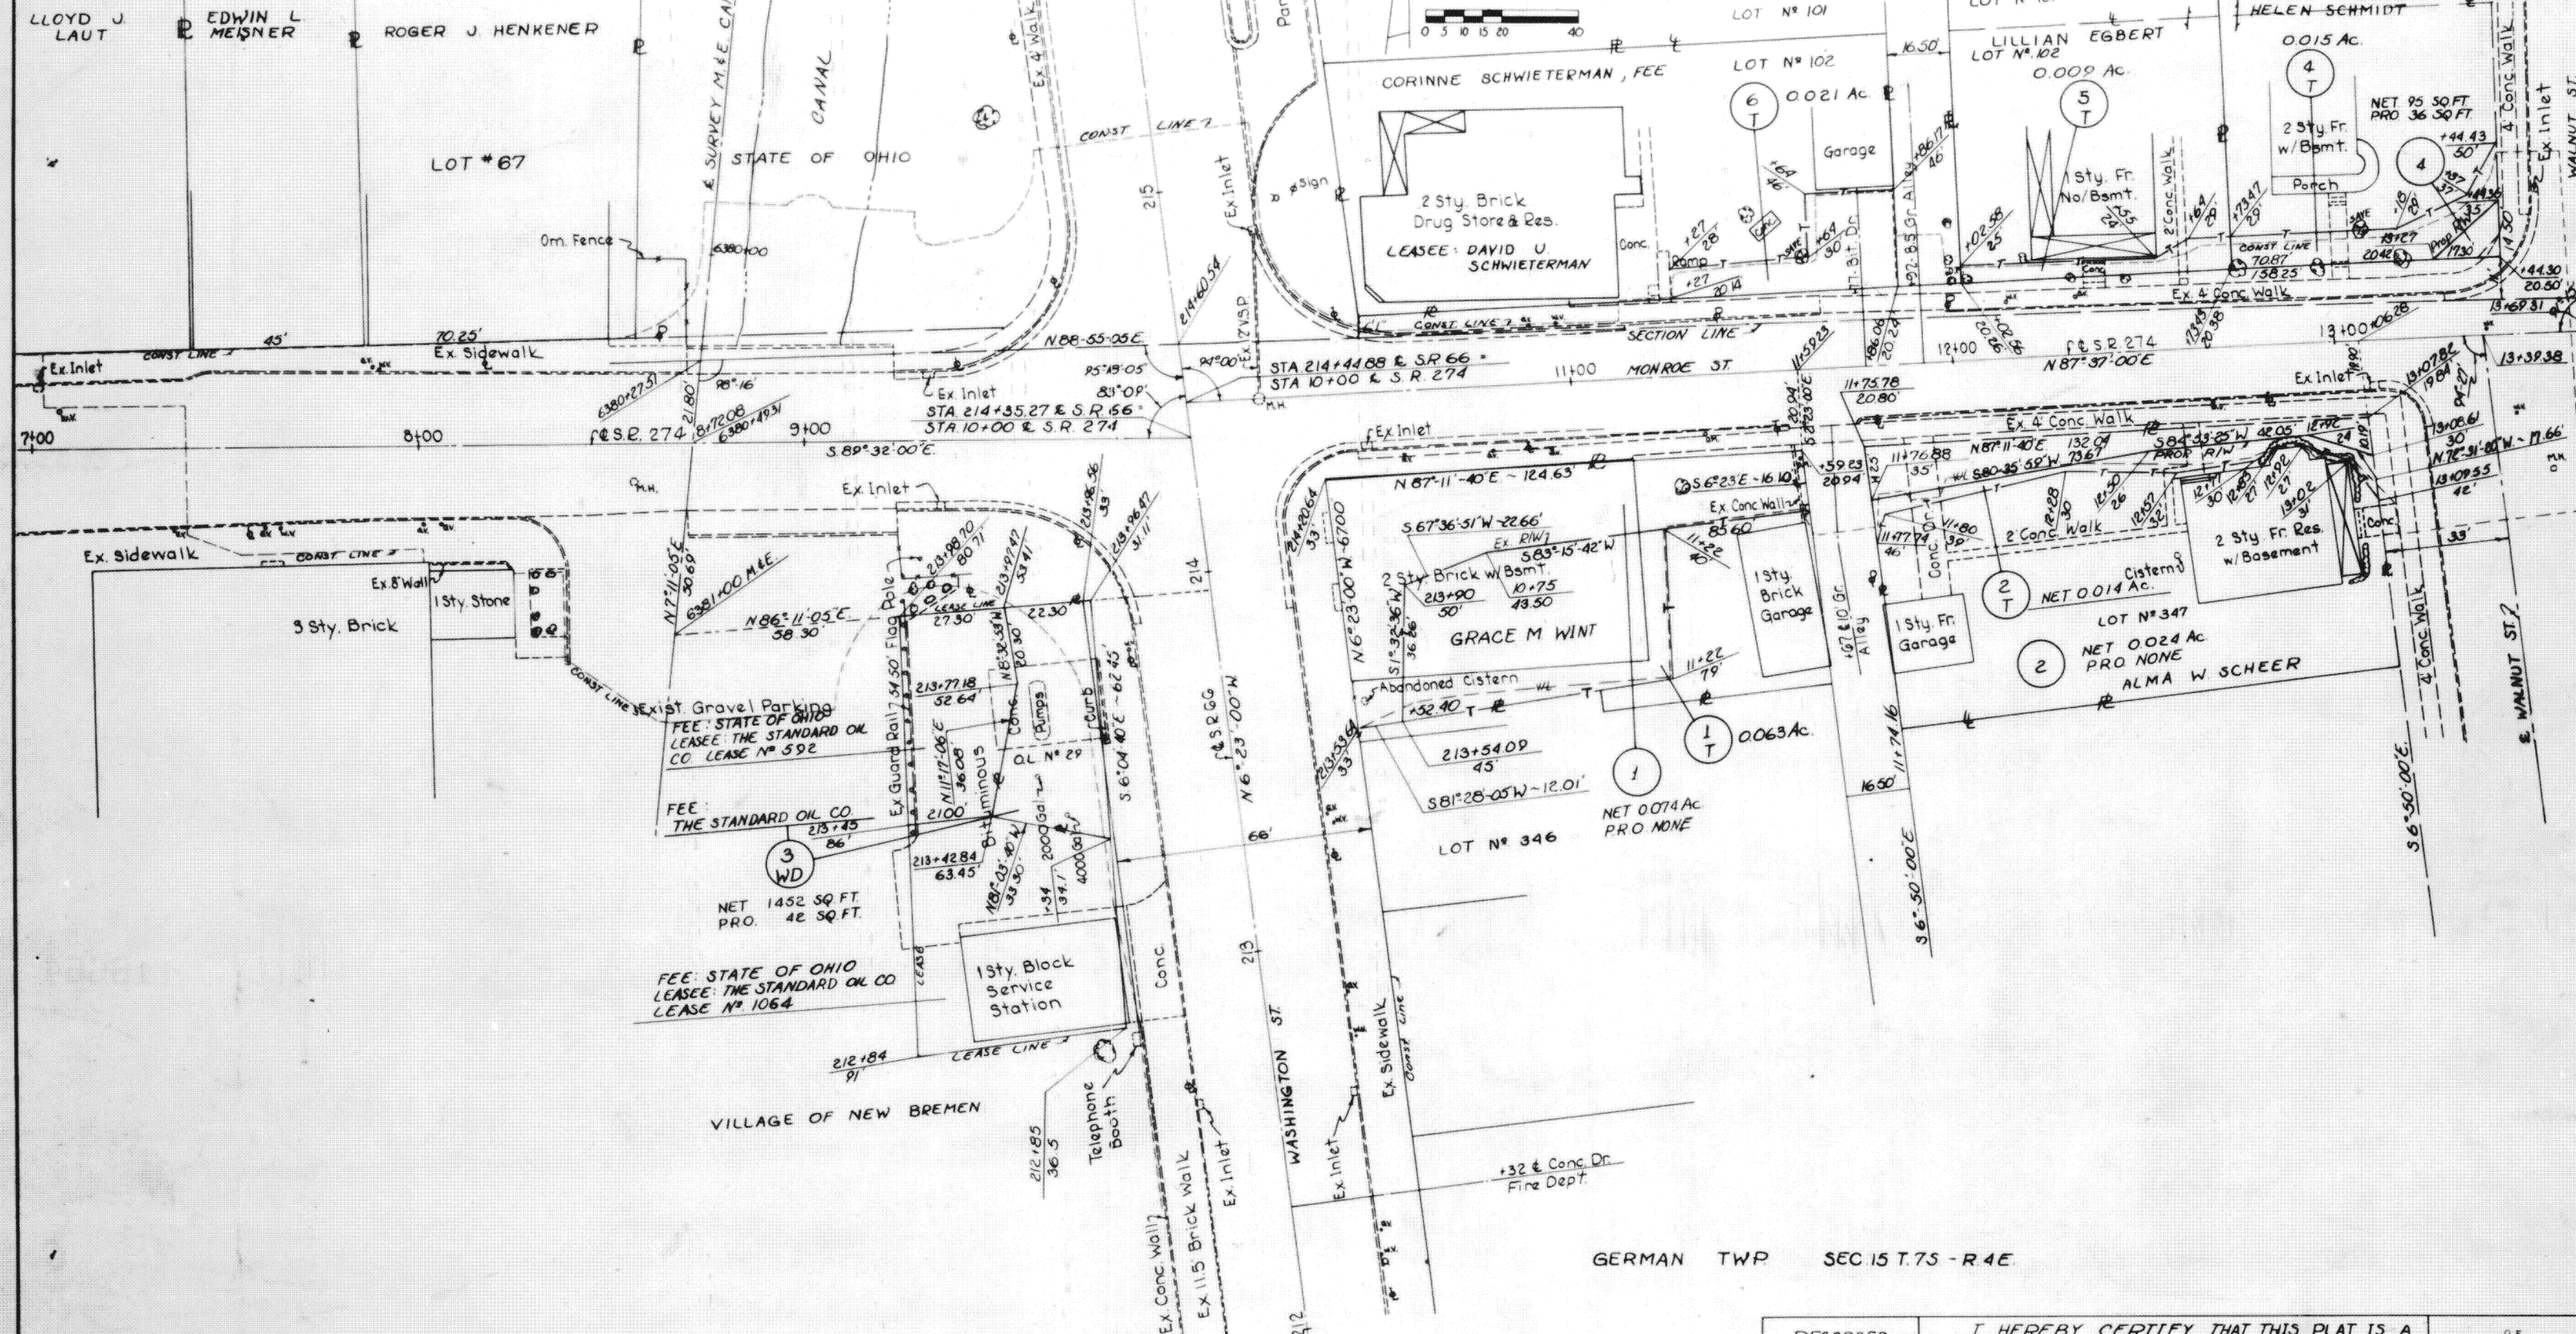

GERMAN TWP SEC. 15 T. 7S - R. 4E

RECORDED

DATE -
VOL. -
PAGE -

I HEREBY CERTIFY THAT THIS PLAT IS A TRUE DELINEATION OF A SURVEY MADE BY THE OHIO DEPARTMENT OF HIGHWAYS IN 1969

Carl E. Keysor
CARL E. KEYSOR
REGISTERED SURVEYOR NO. 3783

