
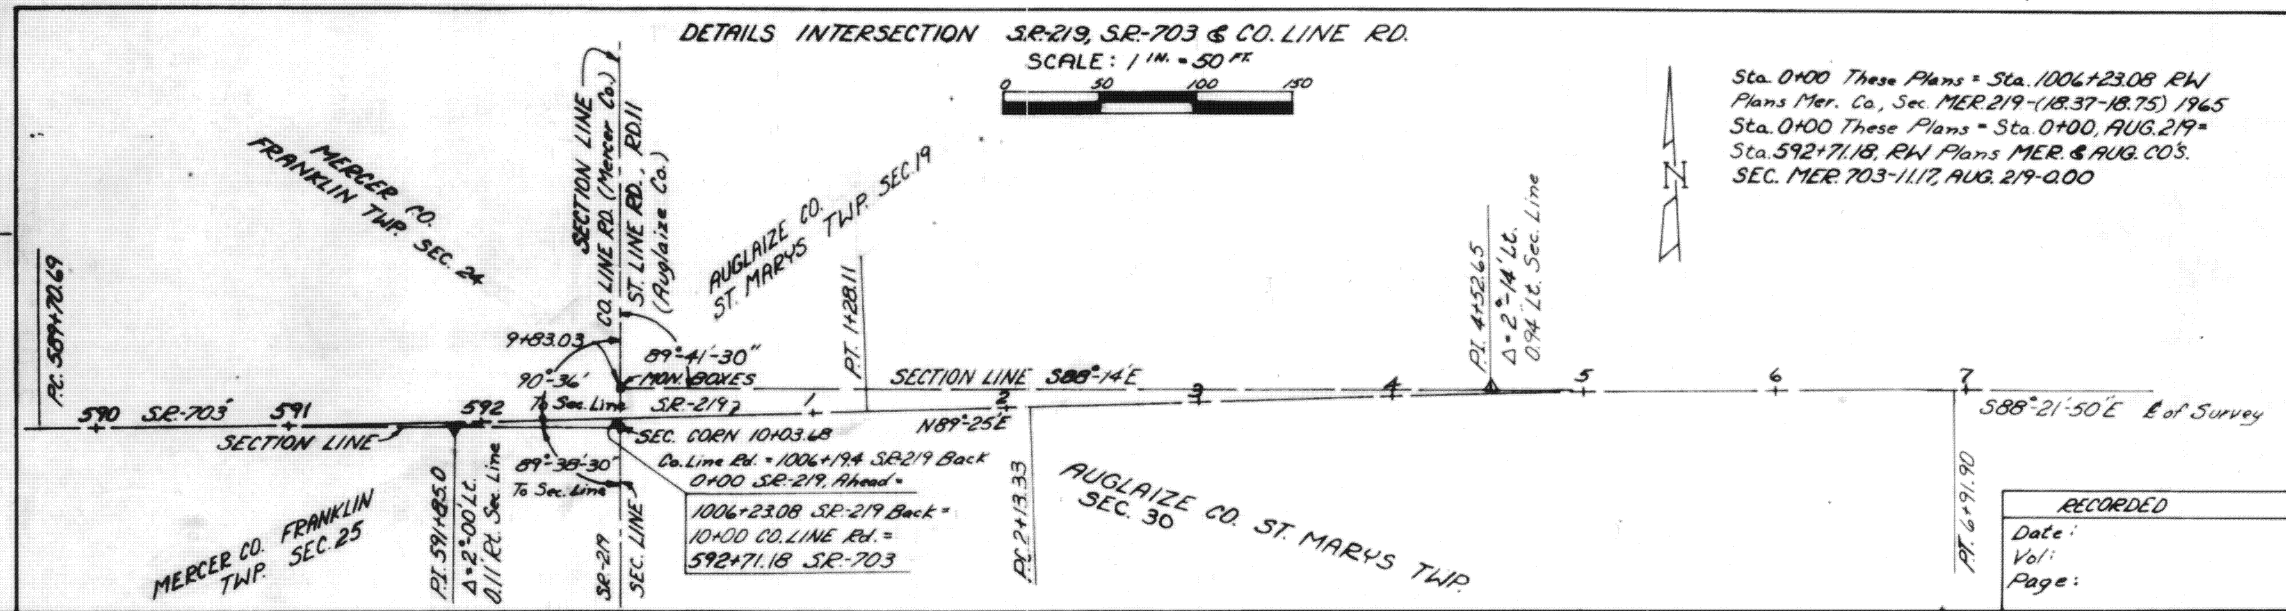
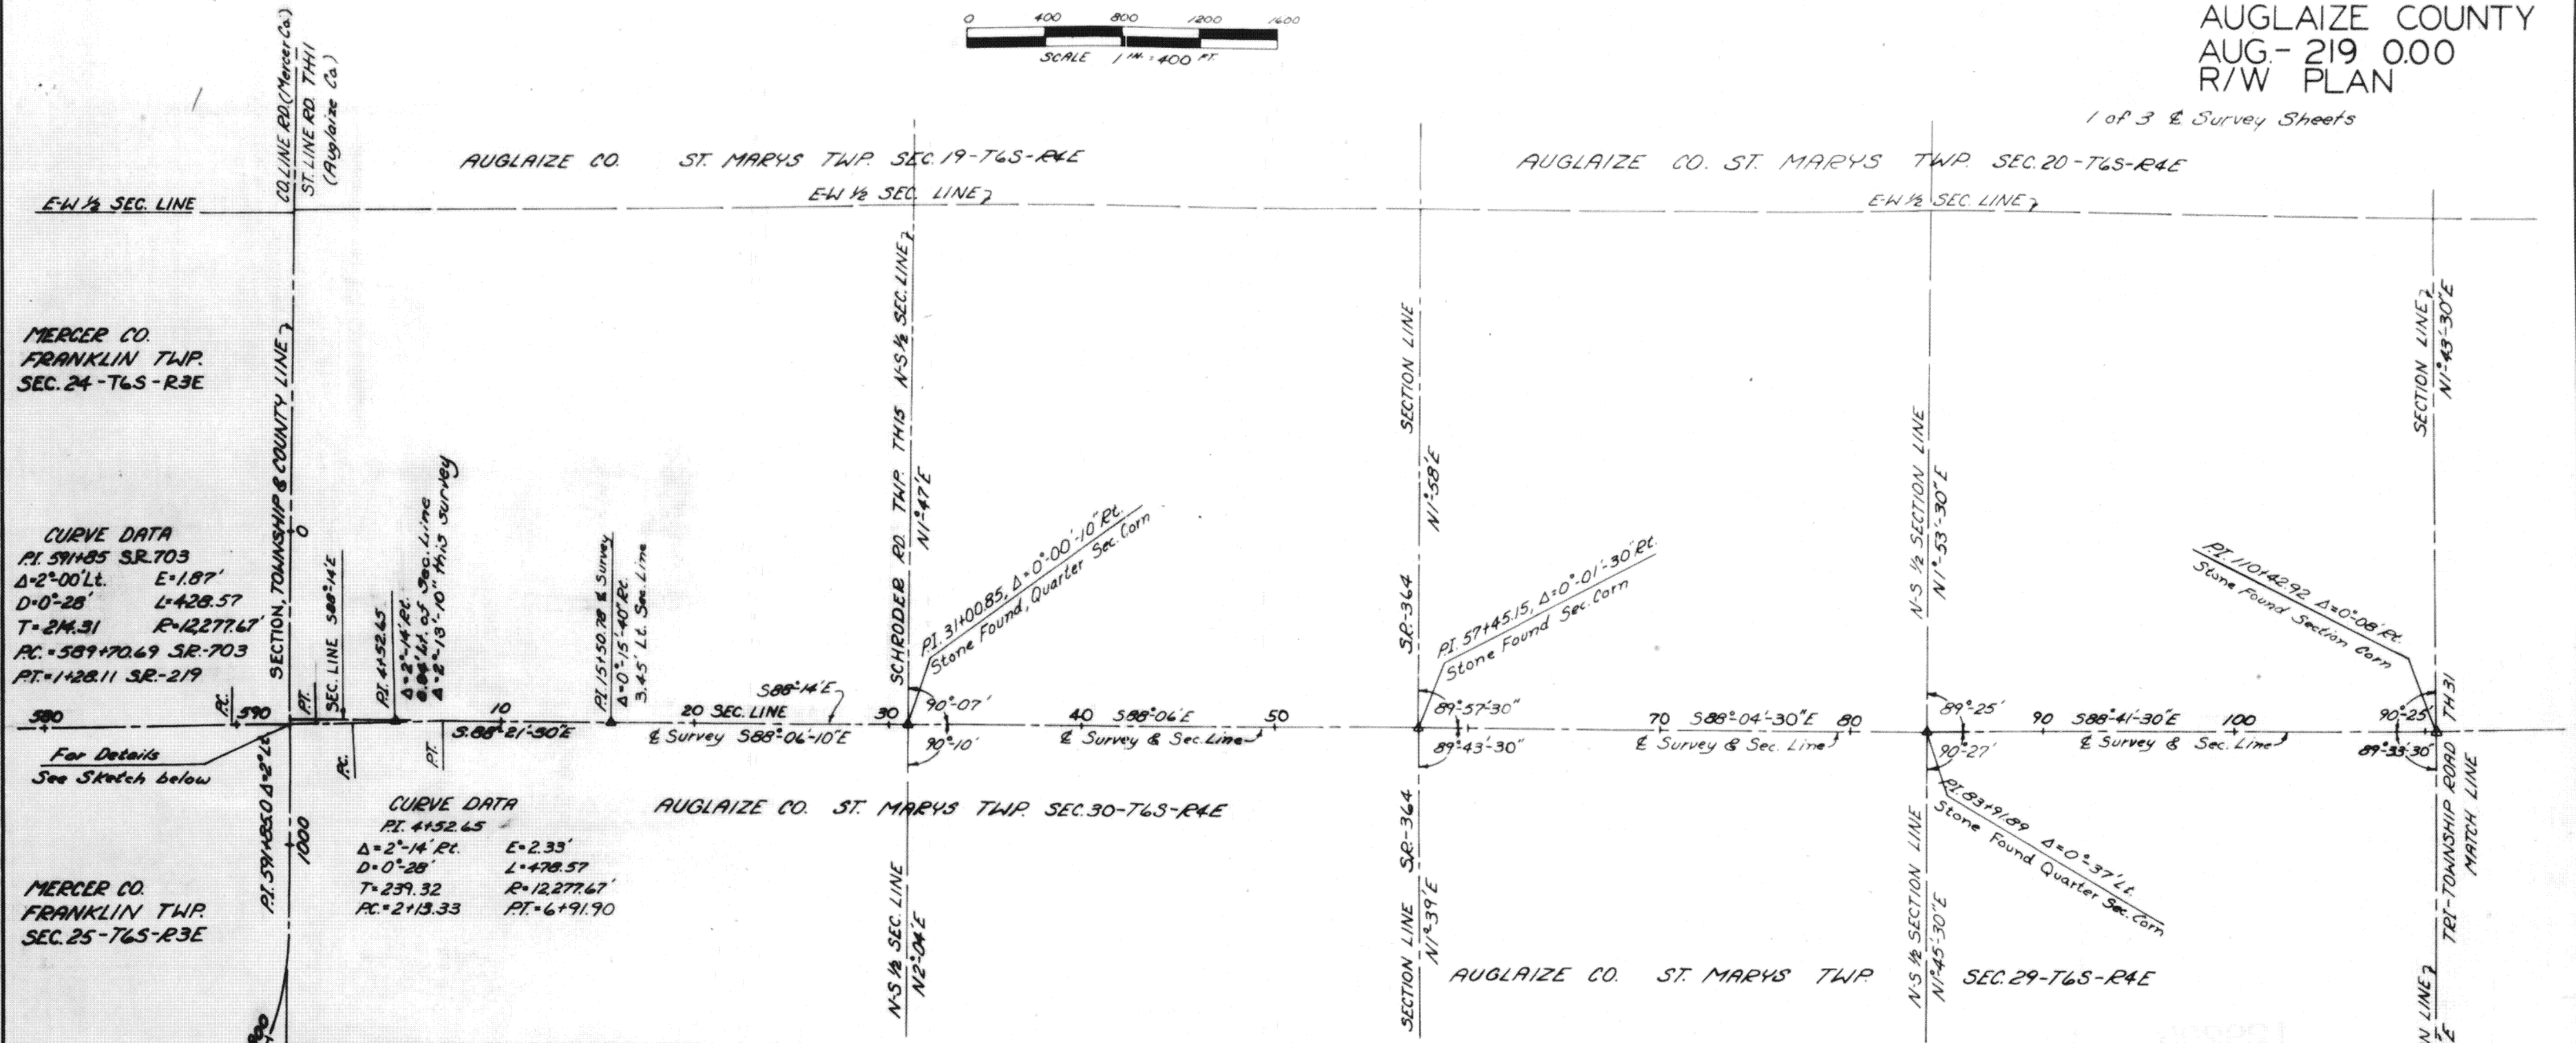


CENTER LINE SURVEY PLAT


FED. RD. DIVISION	STATE	PROJECT	51
2	OHIO		1/10

AUGLAIZE COUNTY
AUG.-219 0.00
R/W PLAN

1 of 3 & Survey Sheets

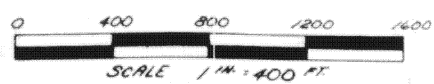

Sta. 0+00 These Plans = Sta. 1006+23.08 RW
Plans Mer. Co., Sec. MER. 219-(18.37-18.75) 1965
Sta. 0+00 These Plans = Sta. 0+00, AUG. 219-
Sta. 592+71.18, RW Plans MER. & AUG. CO'S.
SEC. MER. 703-11.17, AUG. 219-0.00

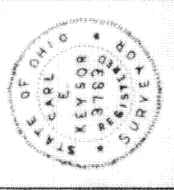

I HEREBY CERTIFY THAT THIS PLAT IS A
TRUE DELINEATION OF A SURVEY MADE BY
THE OHIO DEPARTMENT OF HIGHWAYS IN 1971.

Carl E. Keysor
CARL E. KEYSOR
REGISTERED SURVEYOR NO. 3783

& SURVEY PLAT