




CENTERLINE SURVEY PLAT

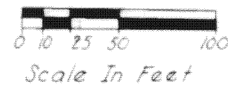

AUGLAIZE COUNTY
 AUG-198-(1.48-1.57)

RIGHT-OF-WAY

CITY OF WAPAKONETA DUCHOUQUET TWP. SEC 29 T45 R6E

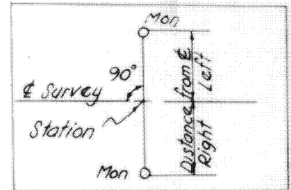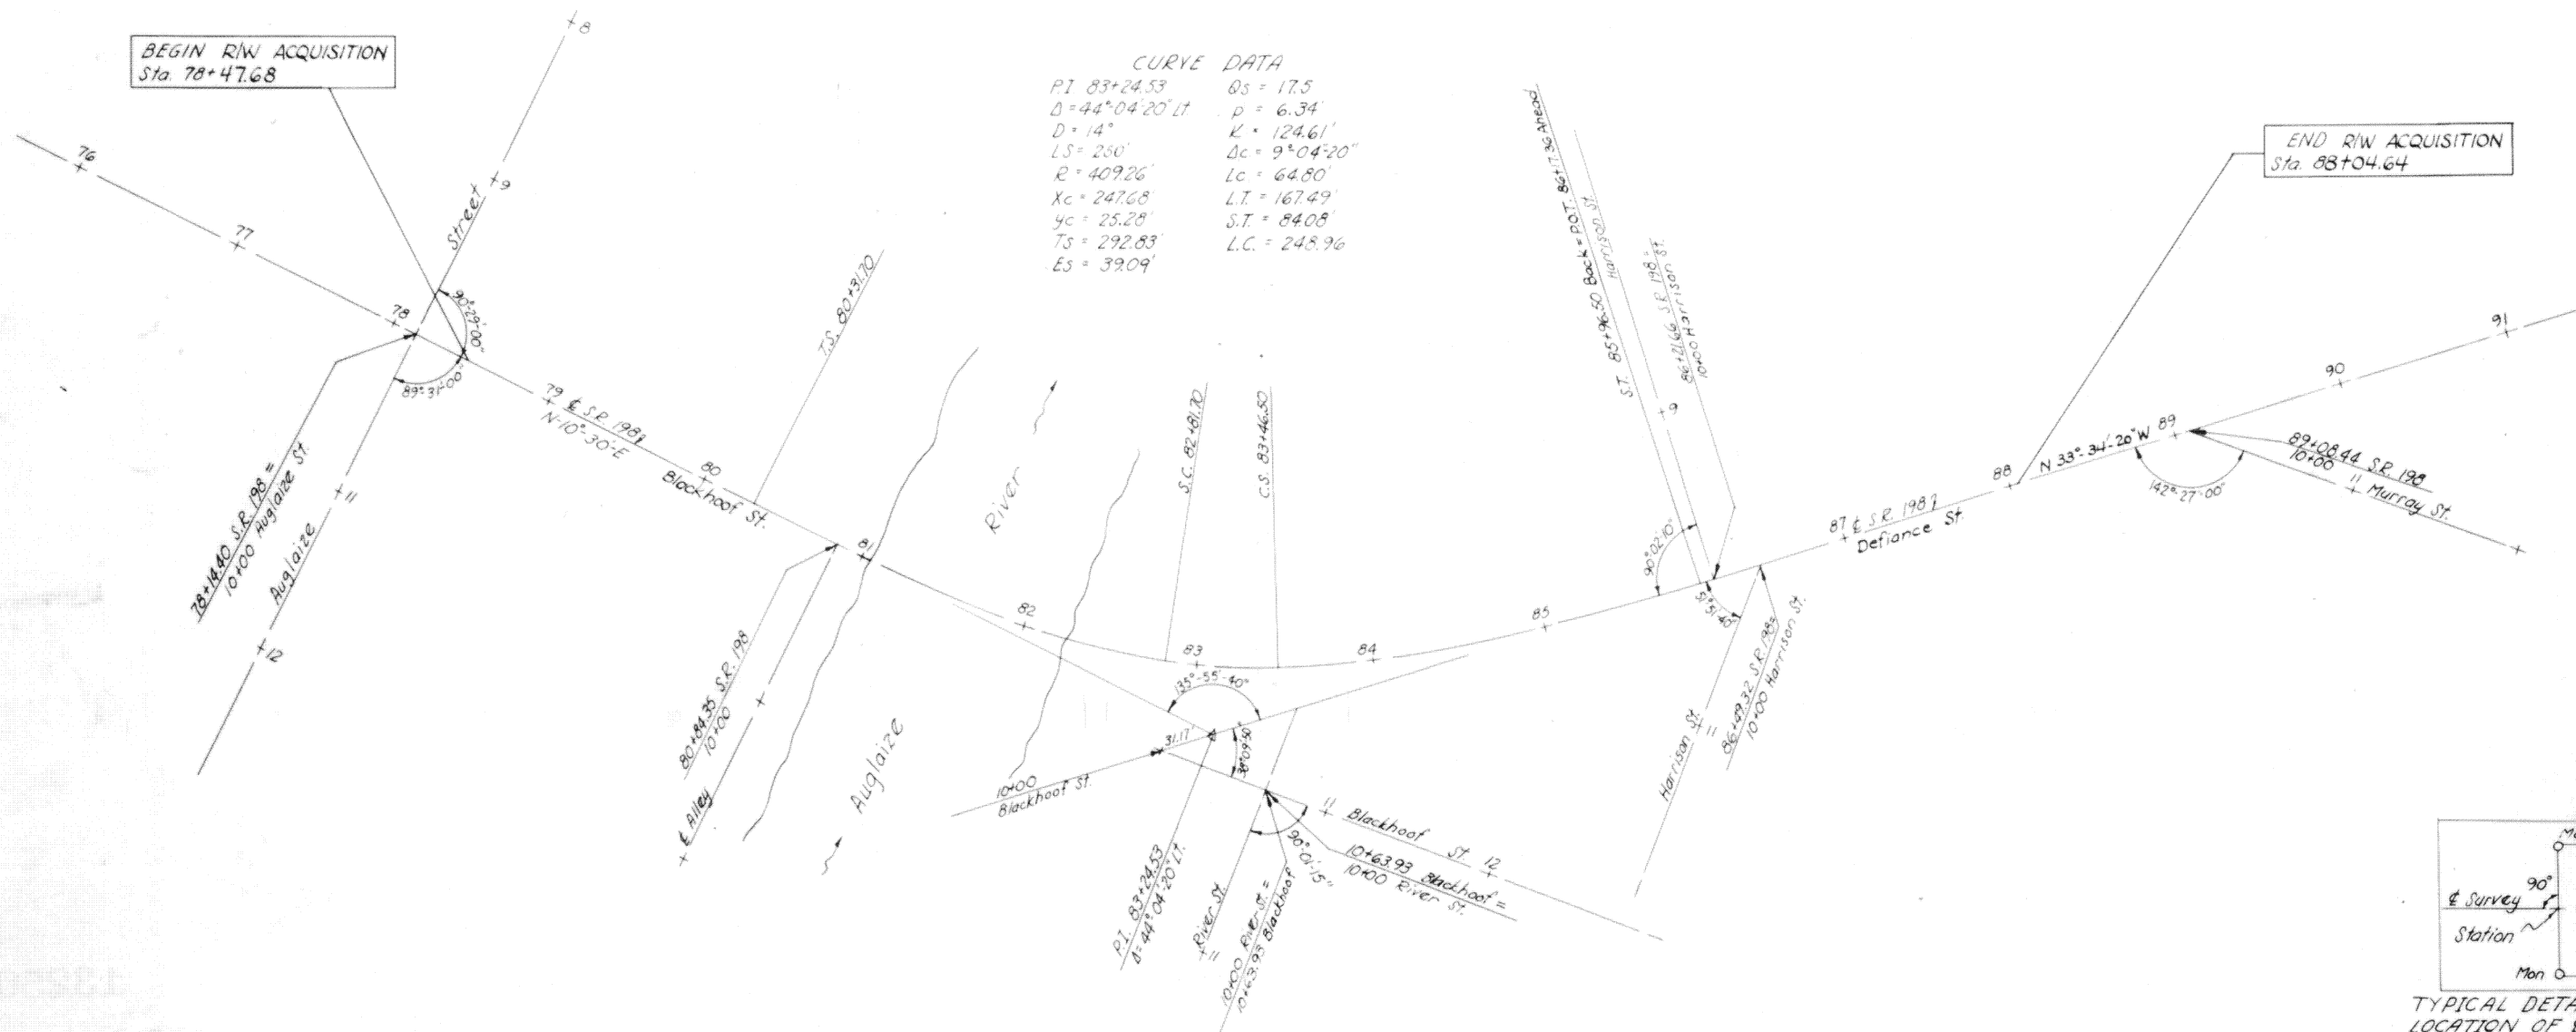

TYPICAL DETAIL FOR LOCATION OF MONUMENTS

"MONUMENT ASSEMBLIES"				
"CENTERLINE REFERENCE MONUMENTS"				
Quantity	Station	Left	Right	Remarks
1	78 + 14.40			Monument Assembly
1	T.S. 80 + 31.70			Monument Assembly
1	P.I. 83 + 24.53			Monument Assembly
1	S.T. 85 + 96.50(B) = 86 + 17.36(A)			Monument Assembly
2	88 + 50	22'	22'	Reference Monuments
4	TOTAL Monument Assemblies			
2	TOTAL Centerline Reference Monuments			

RECORDED
 AUGLAIZE COUNTY
 DATE:
 VOL.:
 PAGE:

I HEREBY CERTIFY THAT THIS PLAT IS A TRUE DELINEATION OF A SURVEY MADE BY THE OHIO DEPARTMENT OF TRANSPORTATION IN 1973
 (Signature)
 CARL E. KEYSOR
 REGISTERED SURVEYOR N° 3783