

CENTER LINE SURVEY PLAT

AUGLAIZE COUNTY

SU-1638 (I)

CITY OF ST. MARYS &

ST. MARYS TOWNSHIP

T6S, R4E, SEC. 10, 11 & 2

0 200 400 600 800
Scale in Feet

Stone, NE Corner
SE 1/4 of the
SE 1/4 of Sec. 3
T6S R4E

CENTERLINE REFERENCE MONUMENTS TO BE PLACED AT THE FOLLOWING LOCATIONS

	PROPOSED	GREENVILLE	ROAD	
P.O.T.	11+00.00	24' Lt. & Rt.	T.S.	47+66.46
P.O.T.	17+00.00	24' Lt. & Rt.	S.C.	50+66.46
P.O.T.	23+00.00	24' Lt. & Rt.	P.O.C.	56+00.00
T.S.	28+40.90	20' Lt. & Rt.	C.S.	61+97.98
S.C.	29+90.90	20' Lt. & Rt.	S.T.	64+97.98
C.S.	33+26.20	20' Lt. & Rt.	P.O.T.	72+00.00
S.T.	34+76.20	20' Lt. & Rt.	P.O.T.	79+00.00
P.O.T.	41+00.00	20' Lt. & Rt.		
				TOTAL 30


Calculated by V.P. Checked by L.M.

1 CURVE DATA

PI. 31+61.00
Δ = 19°24'43.6"
Dc = 04°00'00"
Rc = 1432.39'
Ts = 320.10'
Ls = 150.00'
Bs = 03°00'00"
Lc = 335.30'
Es = 21.46'

2 CURVE DATA

PI. 56+68.47
Δ = 42°56'43.8"
Dc = 03°00'00"
Rc = 1909.86'
Ts = 902.01'
Ls = 300.00'
Bs = 04°30'00"
Lc = 1131.52'
Es = 144.55'

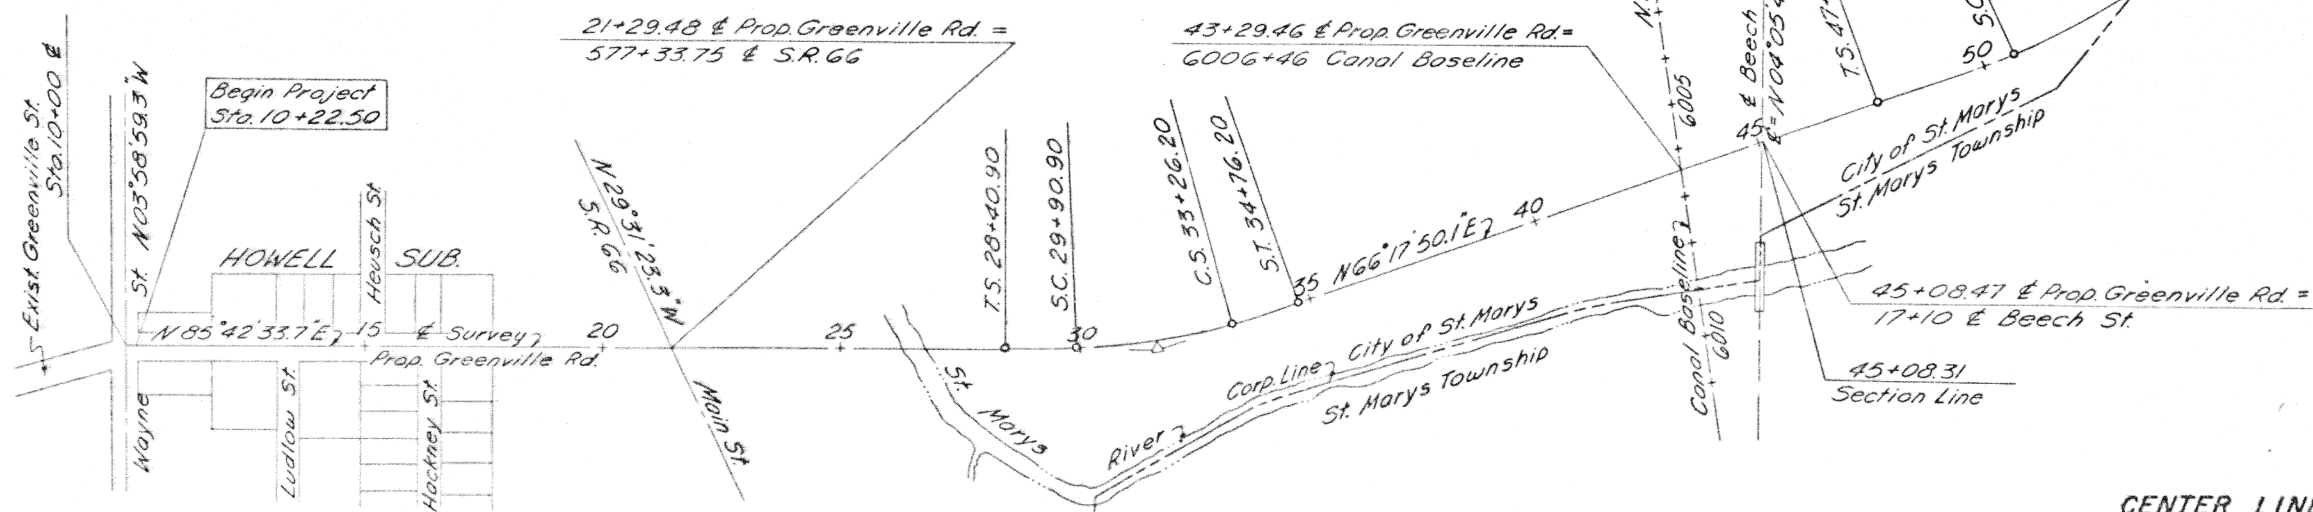

F.H.W.A. REGION	STATE	PROJECT
5	OHIO	

AUGLAIZE COUNTY
GREENVILLE ROAD

36A
102

2
8

End Project
Sta 80+18.23

138932
RECEIVED JANUARY 8 1975
RECORDED JANUARY 8 1975
BOOK 1 PAGE 56A.
SIGNED L. Roy H. Kamm
Auglaize County Recorder
AT 3:08 PM
JAN. 8 1975

I HEREBY CERTIFY THAT THIS PLAT IS A
TRUE DELINEATION OF A SURVEY MADE FOR
THE OHIO DEPARTMENT OF HIGHWAYS IN 1973

Oscar L. Willis DATE Aug 22, 1974

OSCAR L. WILLIS Reg. Sur. No. 5097

CENTER LINE SURVEY PLAT

#1.25