

CENTER LINE PLAT


Survey SR 67

0 100 500
SCALE IN FEET

NOTE: Coordinates Are Based on Ohio State Plane North Zone - Conversion Factor = 0.9999246 - Measurements Shown are Ground Distances - All Bearings Are from True North - Closed Traverse Shown Not to Scale.

FHWA REGION	STATE	PROJECT
5	OHIO	

AUGLAIZE COUNTY
AUG-67-10.20

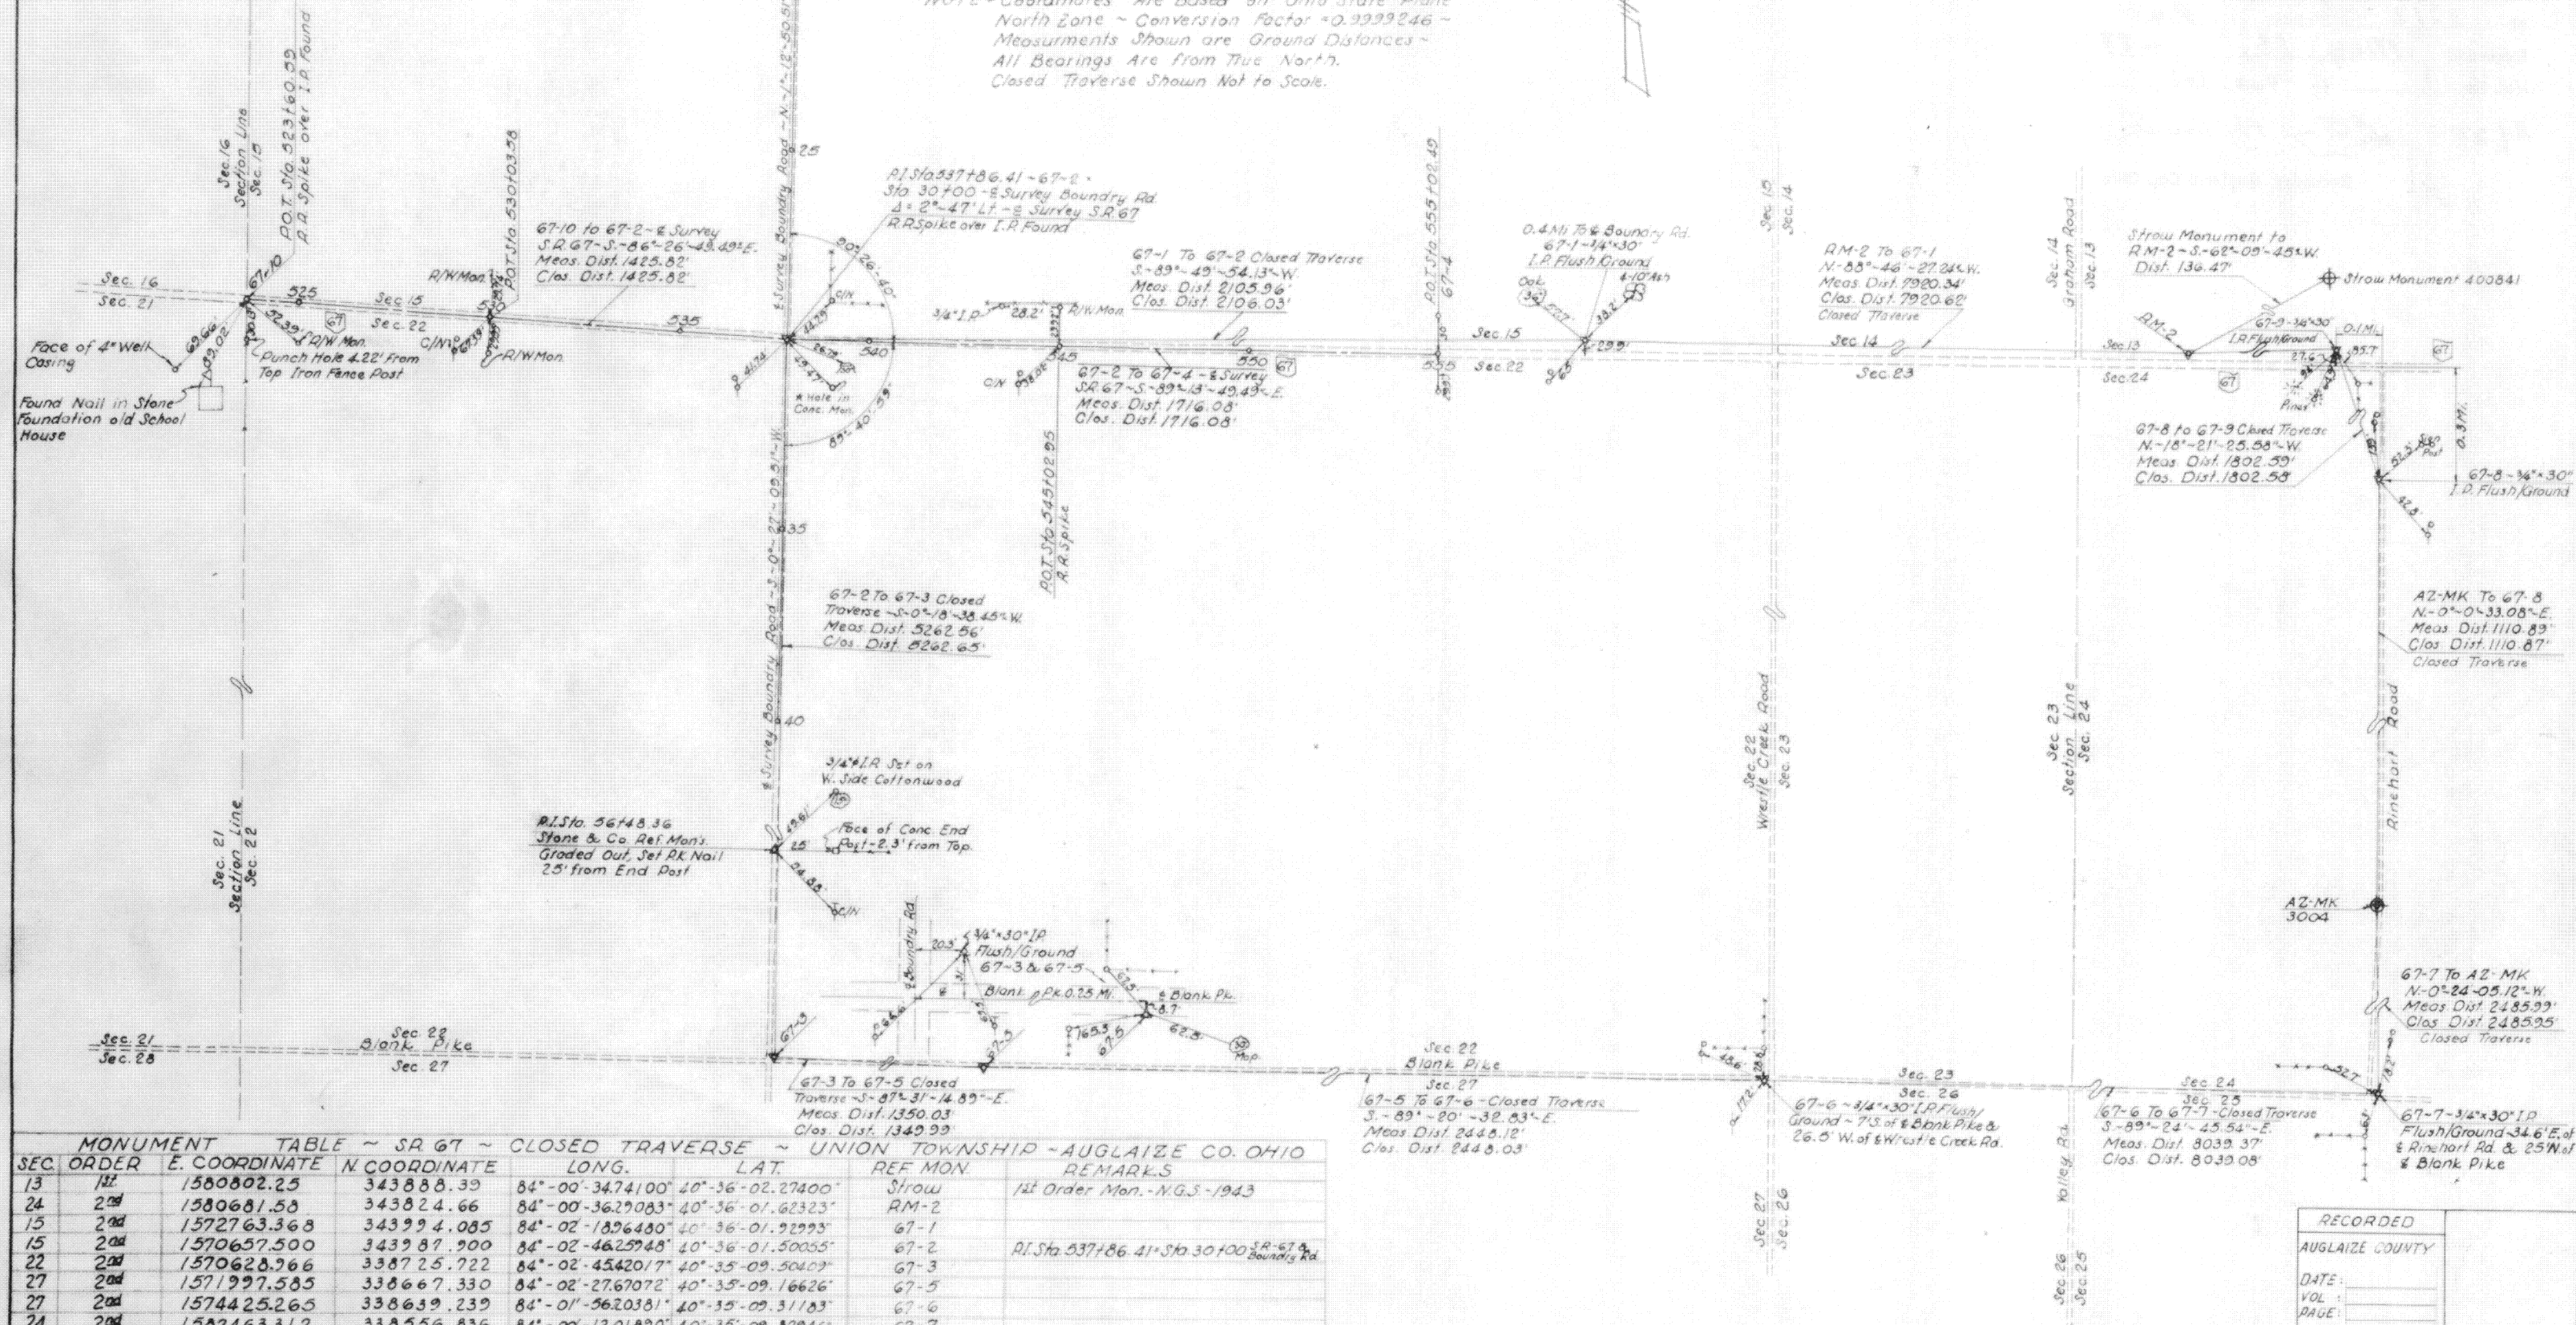

SEC.	ORDER	E. COORDINATE	N. COORDINATE	LONG.	LAT.	REF. MON.	REMARKS
13	1st	1580802.25	343888.39	84°-00'-34.74100"	40°-36'-02.27400"	Strow	1st Order Mon. - N.G.S. - 1943
24	2nd	1580681.58	343824.66	84°-00'-36.27083"	40°-36'-01.62323"	RM-2	
15	2nd	1572763.368	343994.085	84°-02'-18.96480"	40°-36'-01.92993"	67-1	
15	2nd	1570657.500	343987.900	84°-02'-46.25948"	40°-36'-01.50035"	67-2	P.I. Sta. 537+86.41 - Sta. 30+00 SR-67 Rd
22	2nd	1570628.966	338725.722	84°-02'-45.42017"	40°-35'-09.50409"	67-3	
27	2nd	1571997.585	338667.330	84°-02'-27.67072"	40°-35'-09.16626"	67-5	
27	2nd	1574425.265	338639.239	84°-01'-56.20381"	40°-35'-09.31183"	67-6	
24	2nd	1582463.312	338556.836	84°-00'-12.01890"	40°-35'-09.87946"	67-7	
24	2nd	1582445.897	341042.531	84°-00'-12.79998"	40°-35'-34.43573"	AZ-MK	Agimuth Mark @ Strow - 3004
24	2nd	1582446.075	342153.312	84°-00'-13.04589"	40°-35'-45.41107"	67-8	
13	2nd	1581878.417	343864.029	84°-00'-20.78622"	40°-36'-02.21649"	67-9	
22	3rd	1572373.425	343964.853	84°-02'-24.01256"	40°-36'-01.57283"	POT on SR 67	Sta 555+02.49
22	3rd	1569234.420	344076.256	84°-03'-04.72567"	40°-36'-02.12402"	POT on SR 67	Sta 523+60.59 - Sec Cor. 15-16-21-22

RECORDED
AUGLAIZE COUNTY
DATE: _____
VOL: _____
PAGE: _____

I HEREBY CERTIFY THAT THIS PLAT IS A TRUE DELINEATION OF A SURVEY MADE BY THE OHIO DEPARTMENT OF TRANSPORTATION IN 1976.
Richard R. Helmlinger
REG. SURVEYOR # 5421