

CENTER LINE SURVEY PLAT

FHWA REGION	STATE	PROJECT
5	OHIO	



SHELBY COUNTY
AUGLAIZE COUNTY
SHE-AUG-363



SHELBY COUNTY
McLEAN TWP SEC. 1, T. 8 S., R. 4 E.

AUGLAIZE COUNTY
JACKSON TWP SEC. 36, T. 7 S., R. 4 E.

MEYERS RD. N.W. COR. SEC. 36
R.R. SPIKE (FOUND)

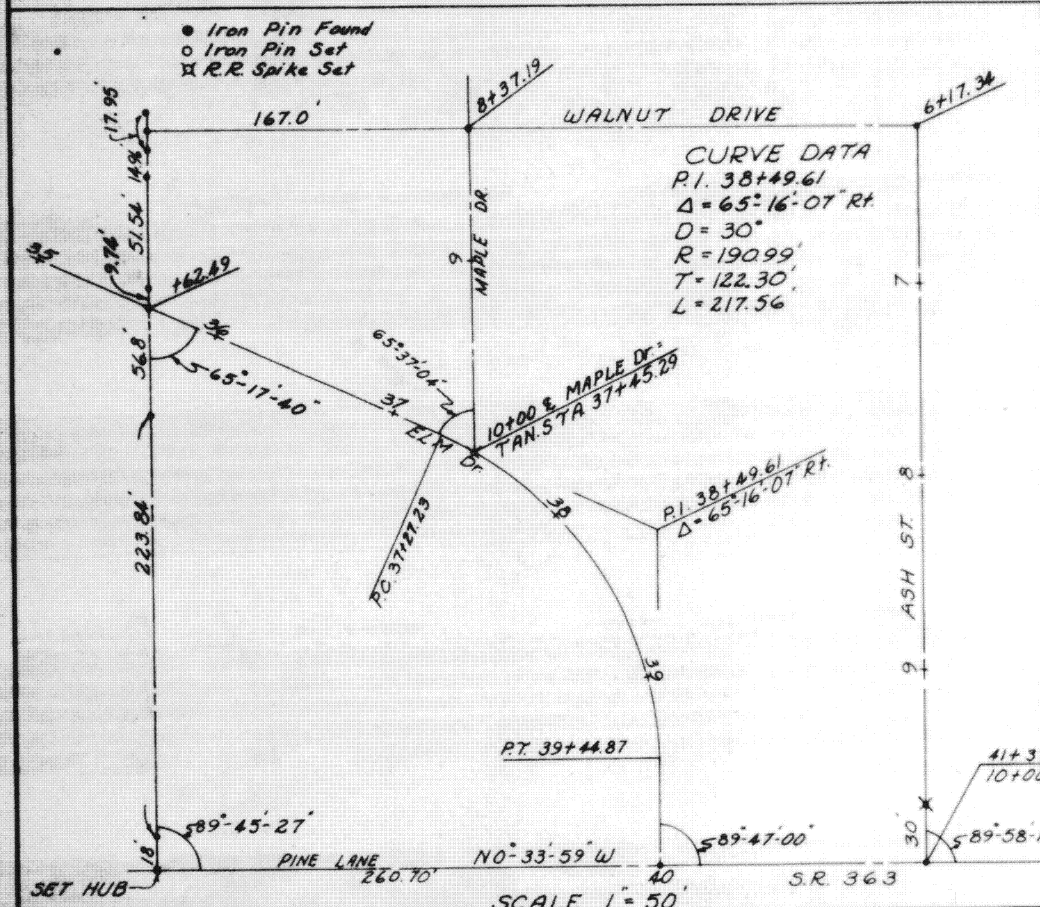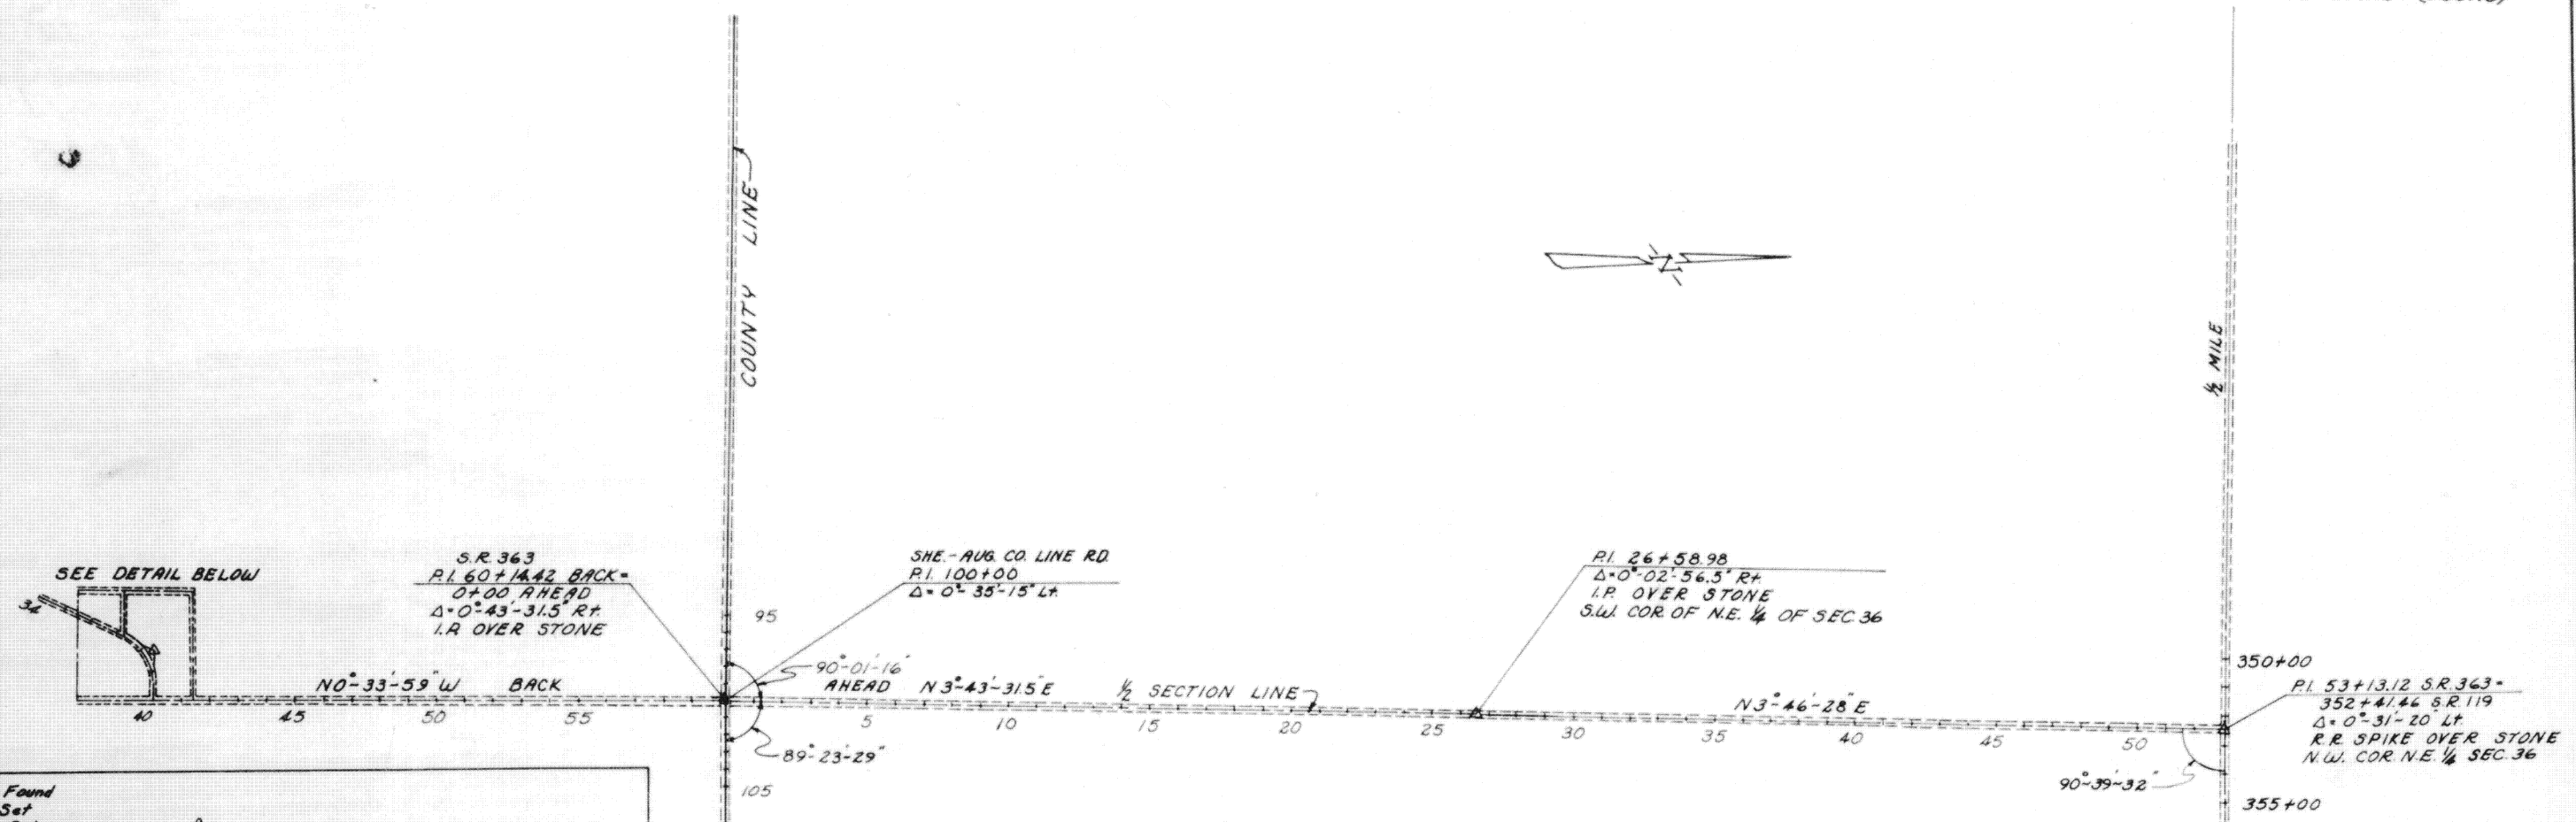

MONUMENTS TO BE 3/8" X 30" REBAR.

CENTERLINE REFERENCE		MONUMENTS	
QUANT.	STATION	DISTANCE FROM &	
		LEFT	RIGHT
2	40+00	SEE DETAIL A	
2	PI. 0+00	SEE DETAIL B	
2	PI. 26+58.98	SEE DETAIL C	
2	53+13.12	SEE DETAIL D	

DETAIL A STA 40+00

DETAIL B PI. 0+00

DETAIL C PI. 26+58.98

DETAIL D STA 53+13.12

RECORDED
SHELBY COUNTY
DATE _____
VOL _____
PAGE _____

I HEREBY CERTIFY THAT THIS PLAT IS A TRUE
DELINEATION OF A SURVEY MADE BY THE OHIO
DEPARTMENT OF TRANSPORTATION IN 1974.

Richard R. Helmlinger
RICHARD R. HELMLINGER
REG. SURVEYOR # 5421

RECORDED
AUGLAIZE COUNTY
DATE 1-23-78
VOL 1
PAGE 62