


CLAY TOWNSHIP  
SEC 27, T. 6 S., R. 7 E.

MARVIN ZWIEBEL AND  
JEANNINE ZWIEBEL  
LIFE ESTATE "ALBERT S. ZWIEBEL  
AND FRED M. ZWIEBEL"

FWHA REGION 5 STATE OHIO PROJECT  
AUGLAIZE COUNTY  
AUG-65-01.03

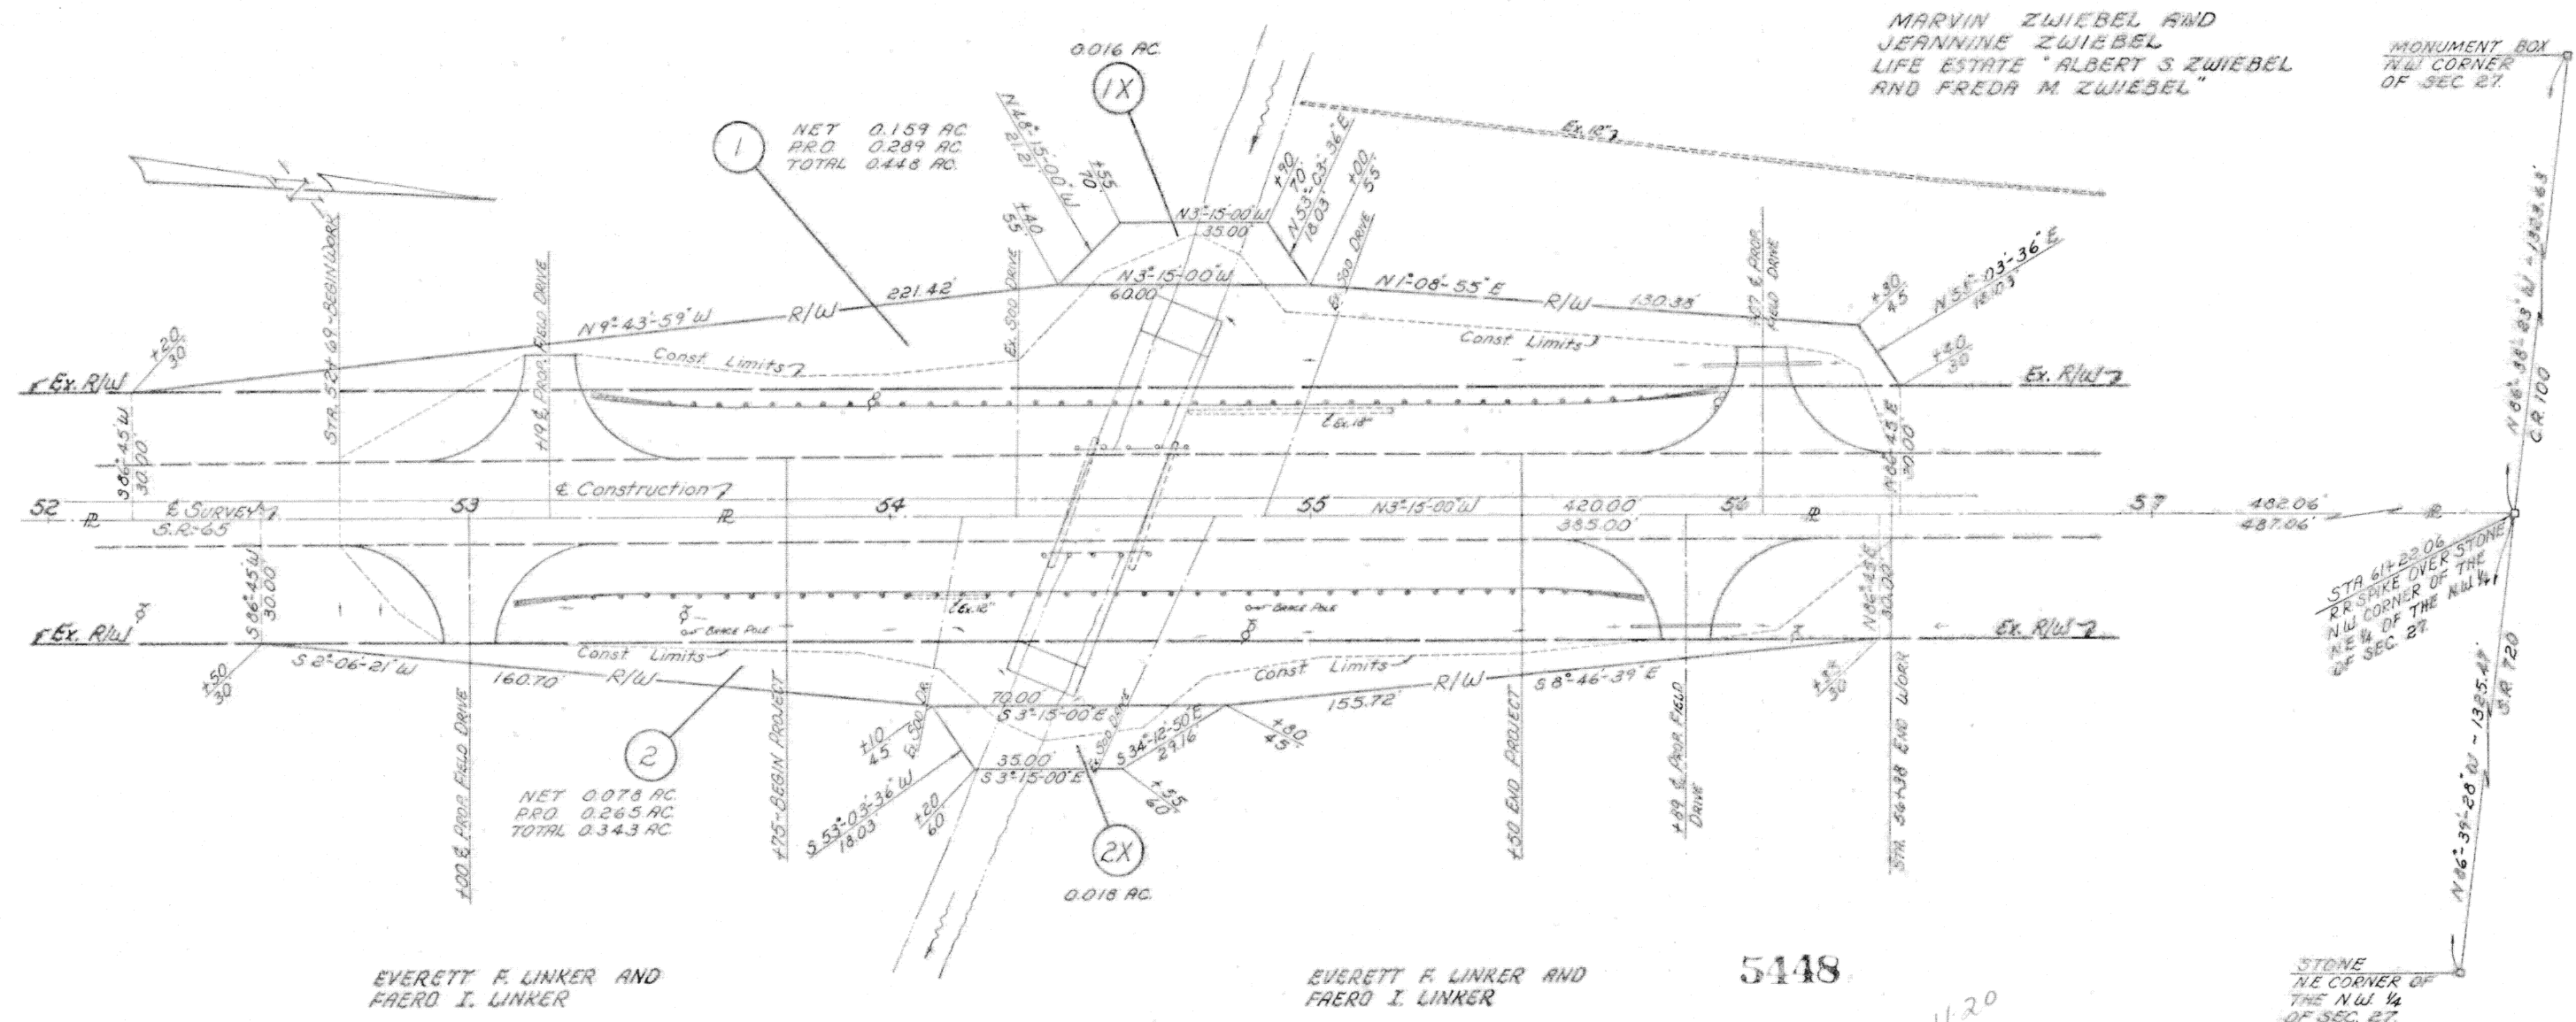

Book of Ohio Auglaize County, S. B.  
Received June 1 1982  
at 11:20 o'clock a.m.  
Recorded June 1 1982  
Vol. No. 1 Page 67  
4/30  
Recorder, Auglaize Co., Ohio

# SUMMARY OF ADDITIONAL RIGHT OF WAY

| PARCEL | OWNER                   | OWNER'S BOOK | RECORD PAGE | RECORD AREA | TOTAL PRO. | GROSS TAKE | PRO IN TAKE | NET TAKE | NET RESIDUE LEFT | RIGHT | TYPE FUND | REMARKS | AS ACQUIRED BOOK PAGE |
|--------|-------------------------|--------------|-------------|-------------|------------|------------|-------------|----------|------------------|-------|-----------|---------|-----------------------|
| 1      | MARVIN ZWIEBEL et al    | 246          | 106         | 6385 ±      | 257 ±      | 0.448      | 0.289       | 0.159    | 81.12 ±          |       |           |         |                       |
| 1X     |                         |              |             |             |            | 0.016      |             | 0.016    |                  |       |           |         |                       |
| 2      | EVERETT F. LINKER et ux | 200          | 971         | 14943 ±     | 381 ±      | 0.343      | 0.265       | 0.078    | 150.54 ±         |       |           |         |                       |
| 2X     |                         | 166          | 54          | 5.00 ±      |            | 0.018      |             | 0.018    |                  |       |           |         |                       |

I hereby certify that this plat is a true delineation of a survey made by the Ohio Department of Transportation in 1980.  
Richard R. Helmlinger - Reg. Surveyor # 5421

RECORDED  
AUGLAIZE COUNTY  
Date  
Vol.  
Page

COMPLETION DATE: 2-18-82  
DATE REVISION DESCRIPTION  
3-23-82 PAR 1 & 1X OWNER REVISED

R/W PLAN

AUG-65-01.03