


EXCESS LAND PLAT

MOULTON TWP SEC. 33, T. 5S, R. 5E.

FED. REGION	STATE	PROJECT
5	OHIO	

AUGLAIZE COUNTY
AUG-33-6.25

0 50 100 200 400
Scale In Feet

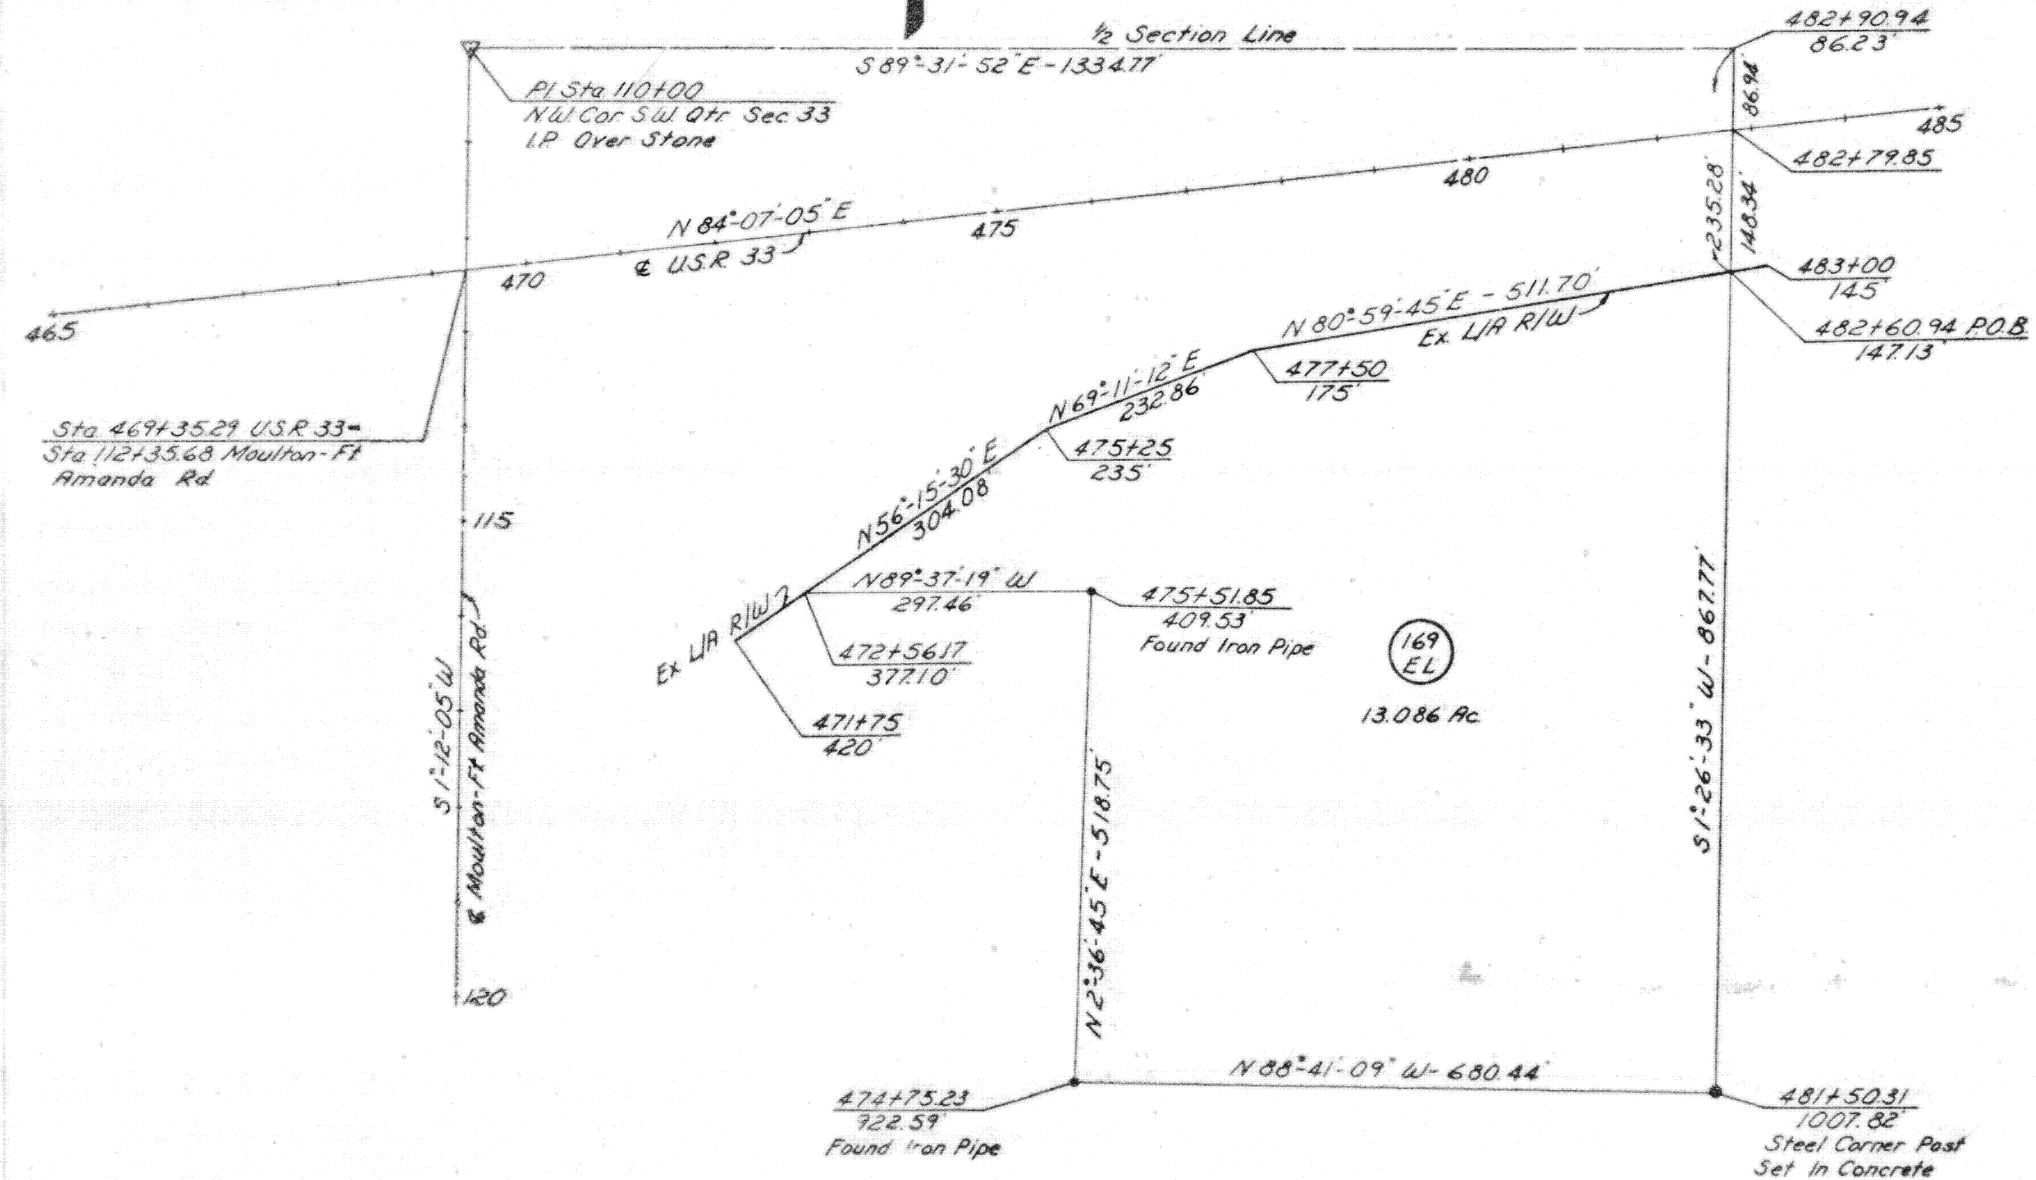

7067

State of Ohio Auglaize County, S. S.
 Subscribed Nov 2 1982
 at 11:25 O'clock A. M.
 Recorded Nov 2 1982
 Vol. No. 1 Page 68
44.30 Richard R. Helminger
 Recorder, Auglaize Co., Ohio

RECORDED	I hereby certify that this plat is a true delineation of a survey made by the Ohio Department of Transportation in 1982.
DATE: _____	Richard R. Helminger
VOL: _____	Richard R. Helminger - Reg. Surveyor # 5421
PAGE: _____	