


ROADSIDE REST AREA # 7-1
AUGLAIZE COUNTY
ST. MARYS TOWNSHIP


AUGLAIZE COUNTY
AUG-703- REST AREA
WEST OF ST. MARYS

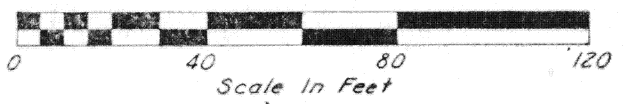

CURVE DATA
PI Sta 56+08.24
 $\Delta = 14^{\circ} 35' 00''$ Rt
Dc = 6'
R = 954.93'
T = 122.19'
L = 243.06'
E = 7.79'
PC Sta 54+86.05
PT Sta 57+29.11

CURVE DATA
PI Sta 63+69.87
 $\Delta = 7^{\circ} 27' 00''$ Lt
Dc = 3'
R = 1909.86'
T = 124.34'
L = 248.33'
E = 4.04'
PC Sta 62+45.53
PT Sta 64+93.86

Note: Found RR Spike
at PI Sta. 63+69.87.

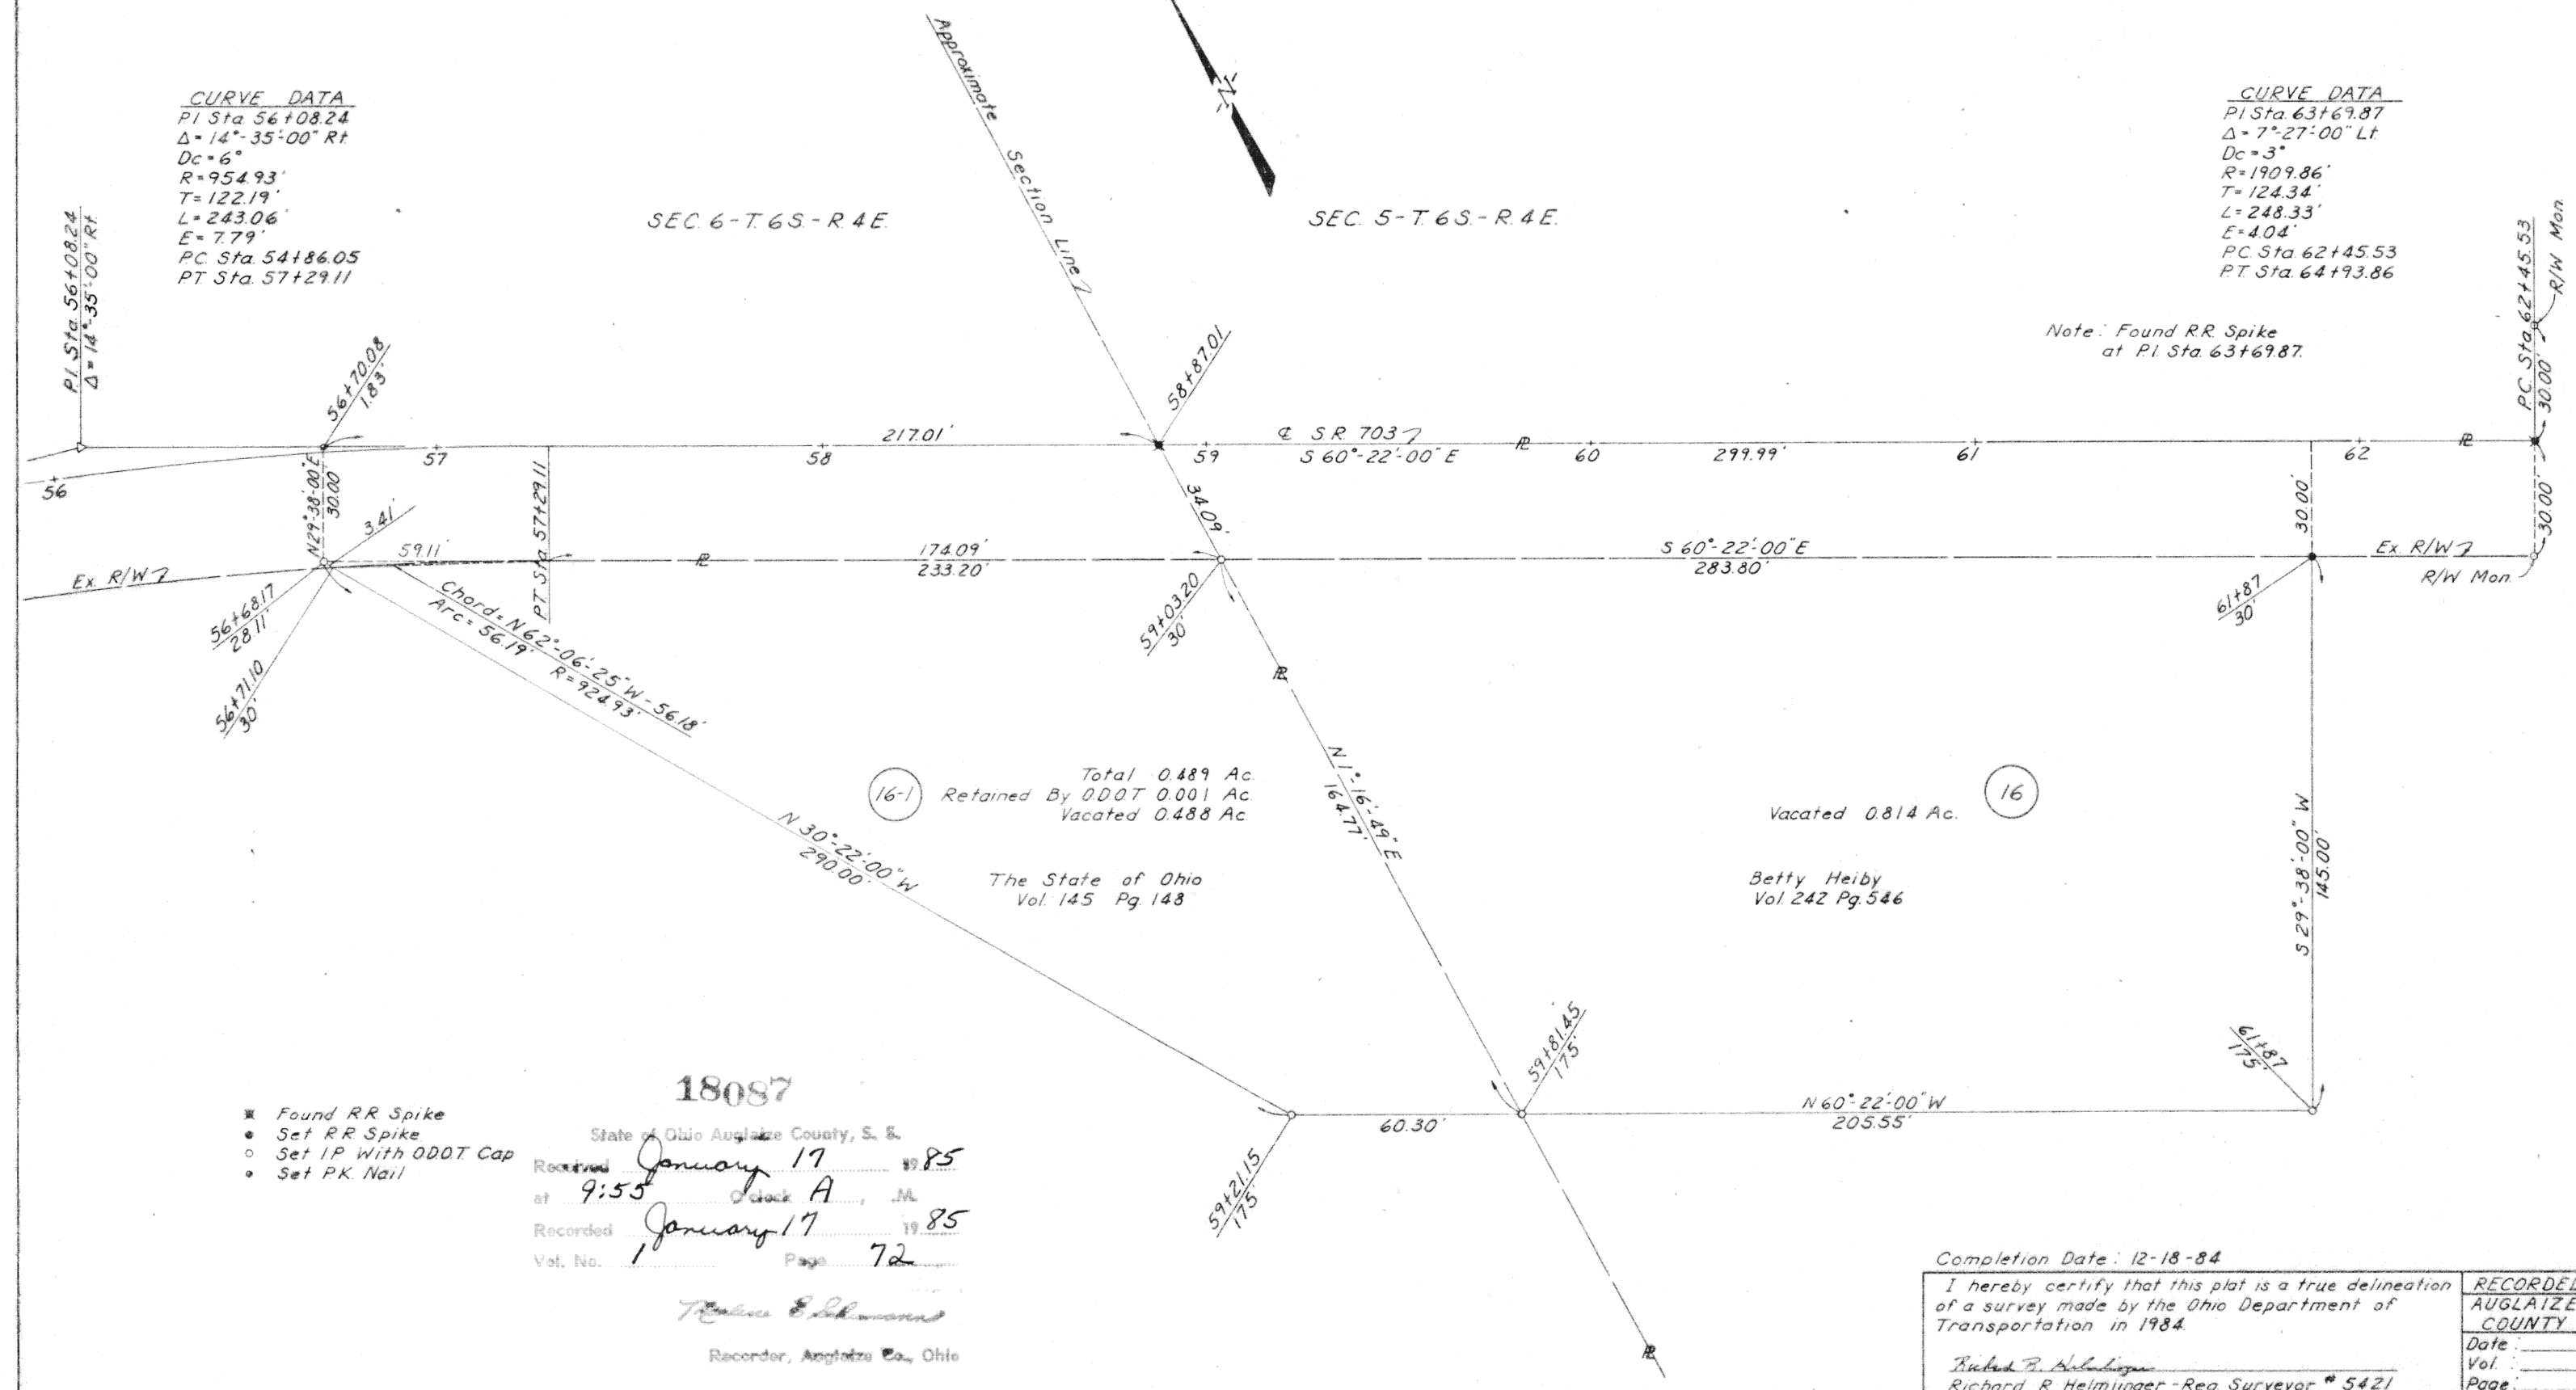

- * Found RR Spike
- Set RR Spike
- Set IP With ODOT Cap
- Set PK Nail

18087
State of Ohio Auglaize County, S. E.
Received January 17 1985
at 9:55 O'clock A. M.
Recorded January 17 1985
Vol. No. 1 Page 72

Richard R. Helminger
Recorder, Auglaize Co., Ohio

Completion Date: 12-18-84

I hereby certify that this plat is a true delineation
of a survey made by the Ohio Department of
Transportation in 1984.

Richard R. Helminger
Richard R. Helminger - Reg Surveyor # 5421

RECORDED
AUGLAIZE
COUNTY
Date: _____
Vol. _____
Page: _____